

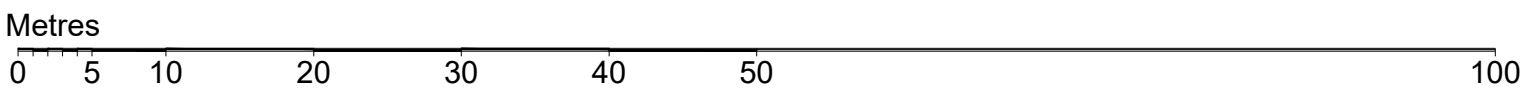


Key

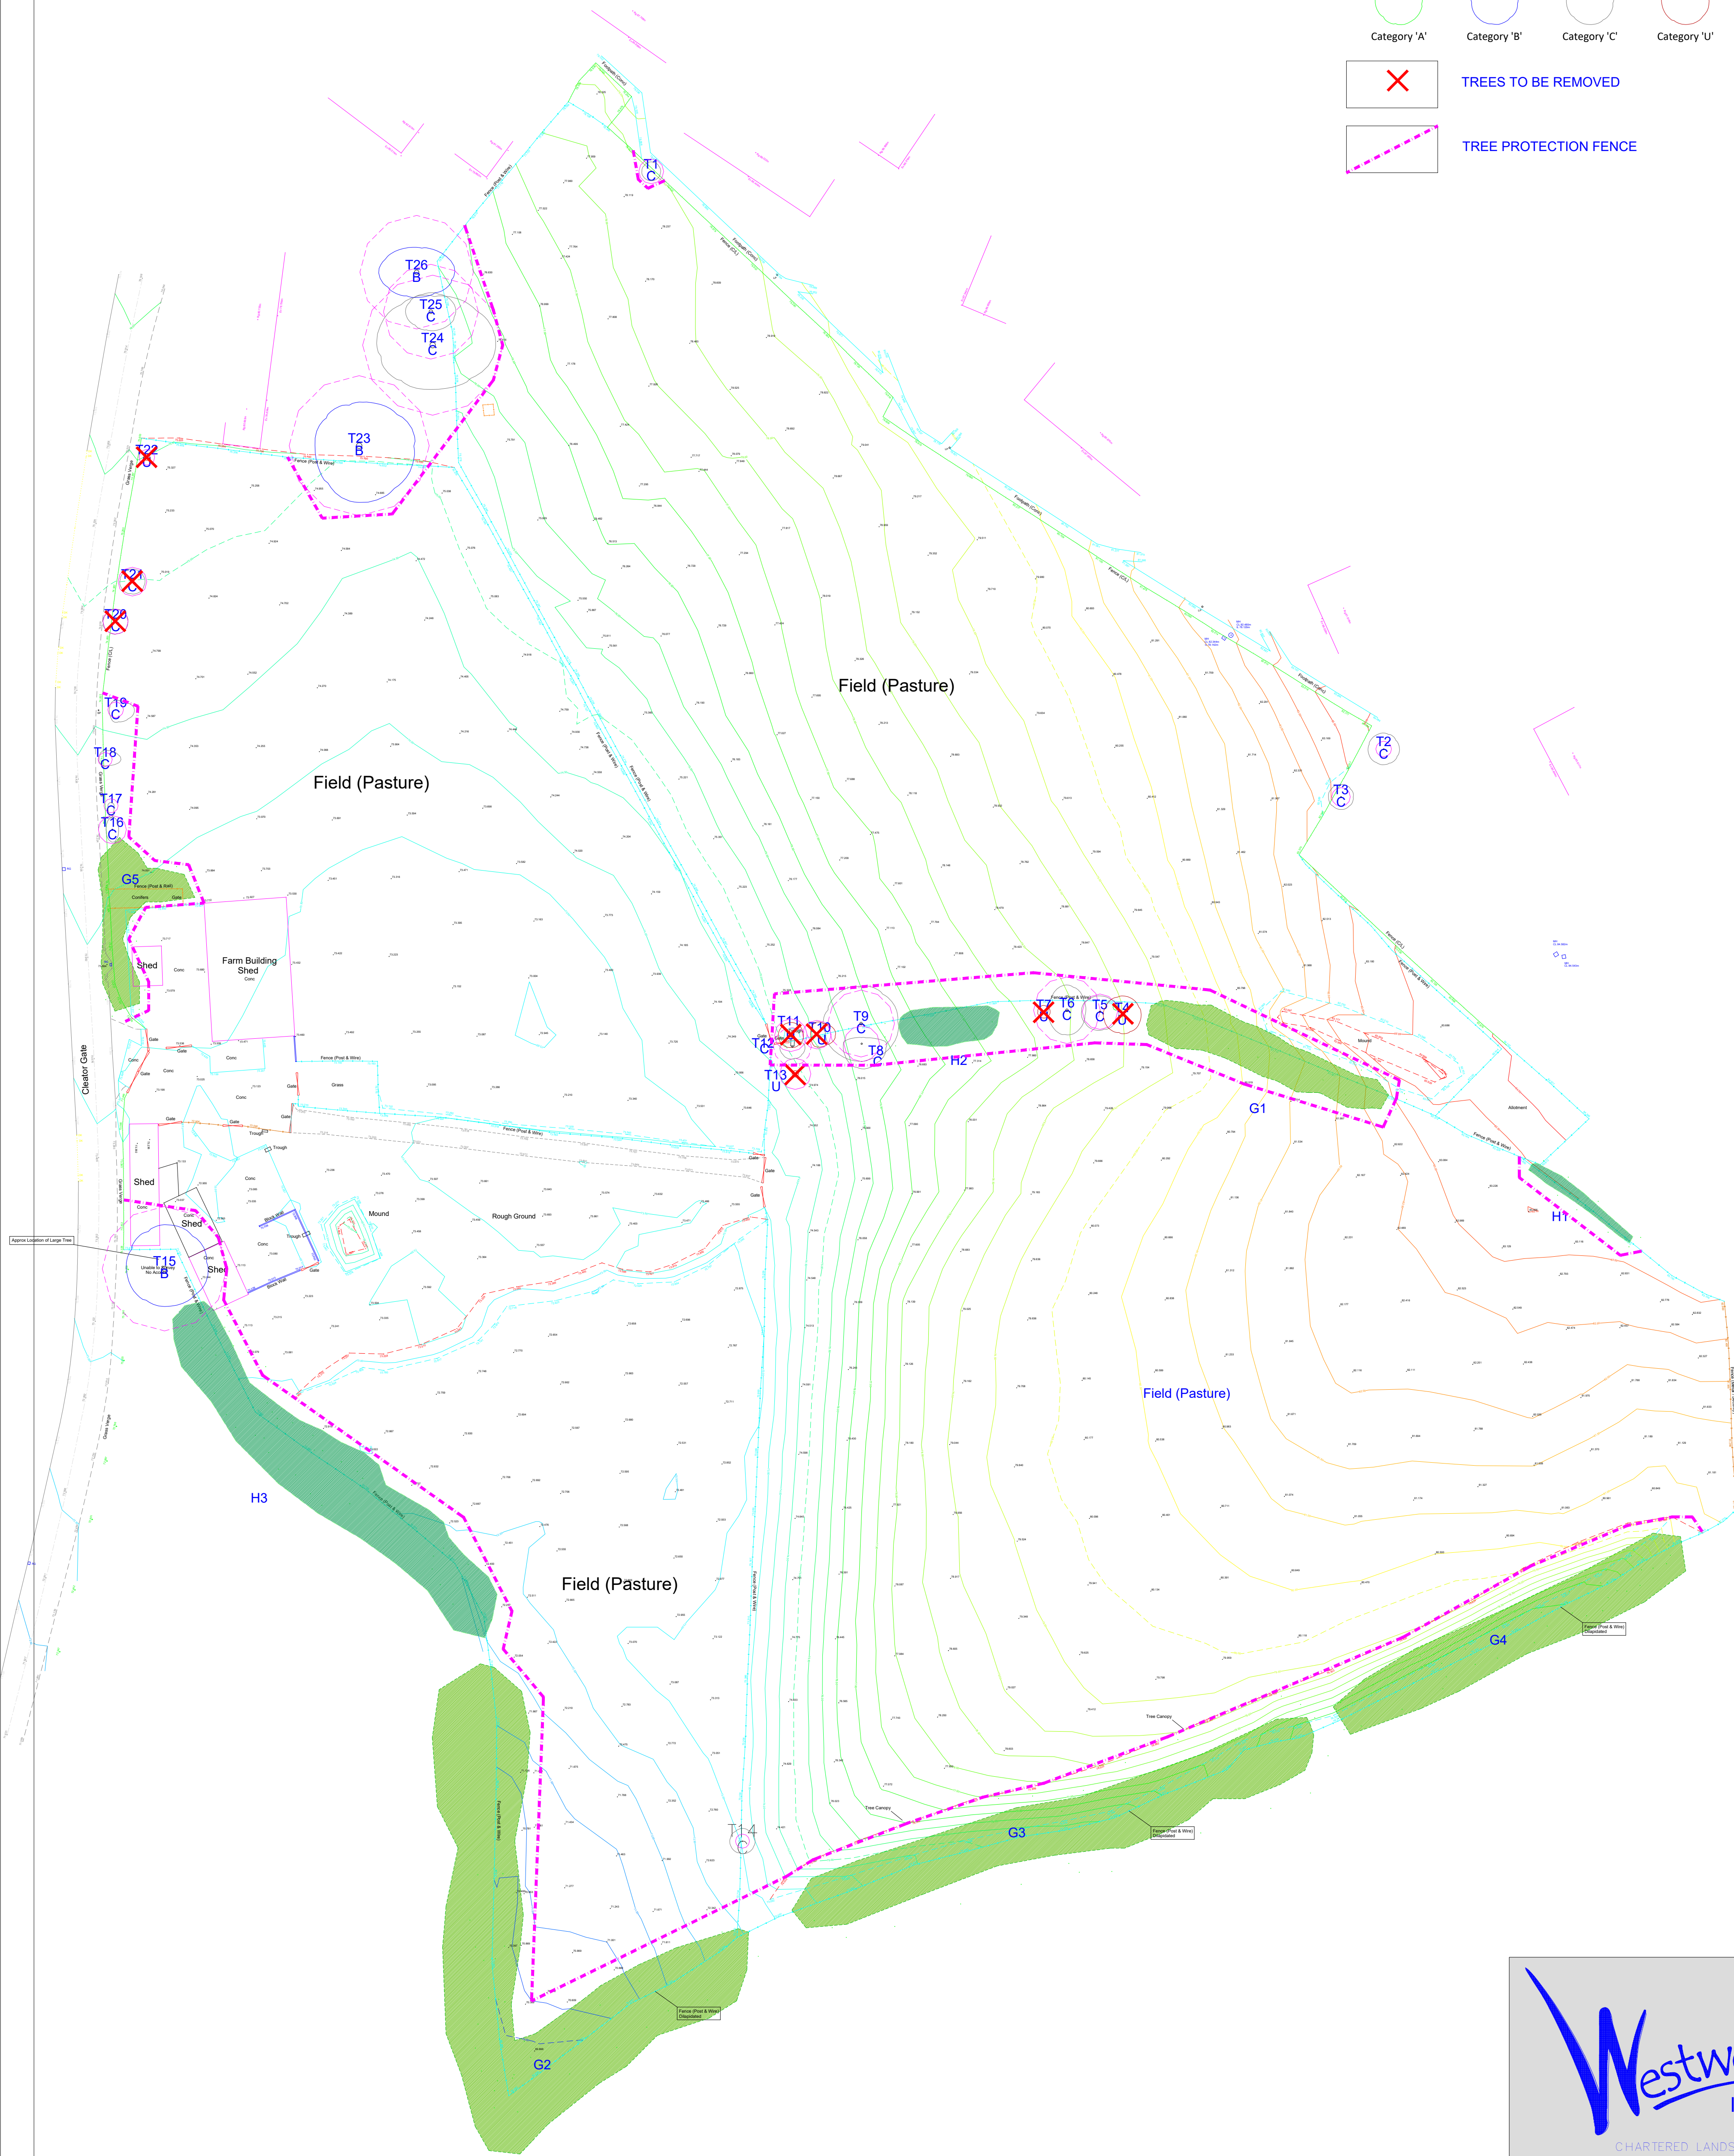

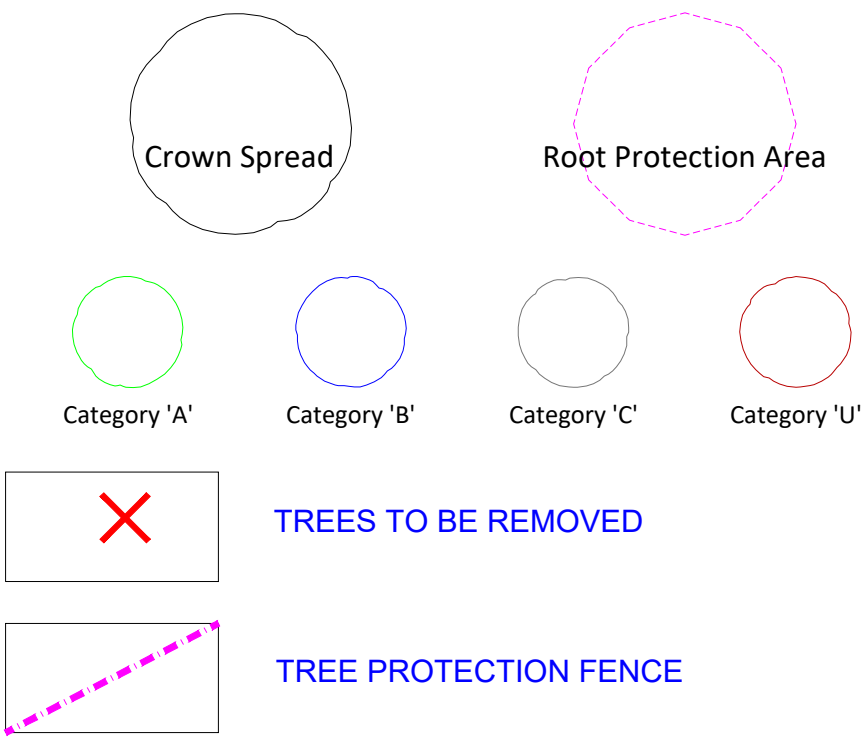

CHARTERED LANDSCAPE ARCHITECTS
www.westwoodlandscape.co.uk

Gleeson Homes
Jacktrees Road Cleator Moor
Tree Mitigation Plan

DRAWING NO: L03

DATE: 13.10.22

SCALE: as shown