
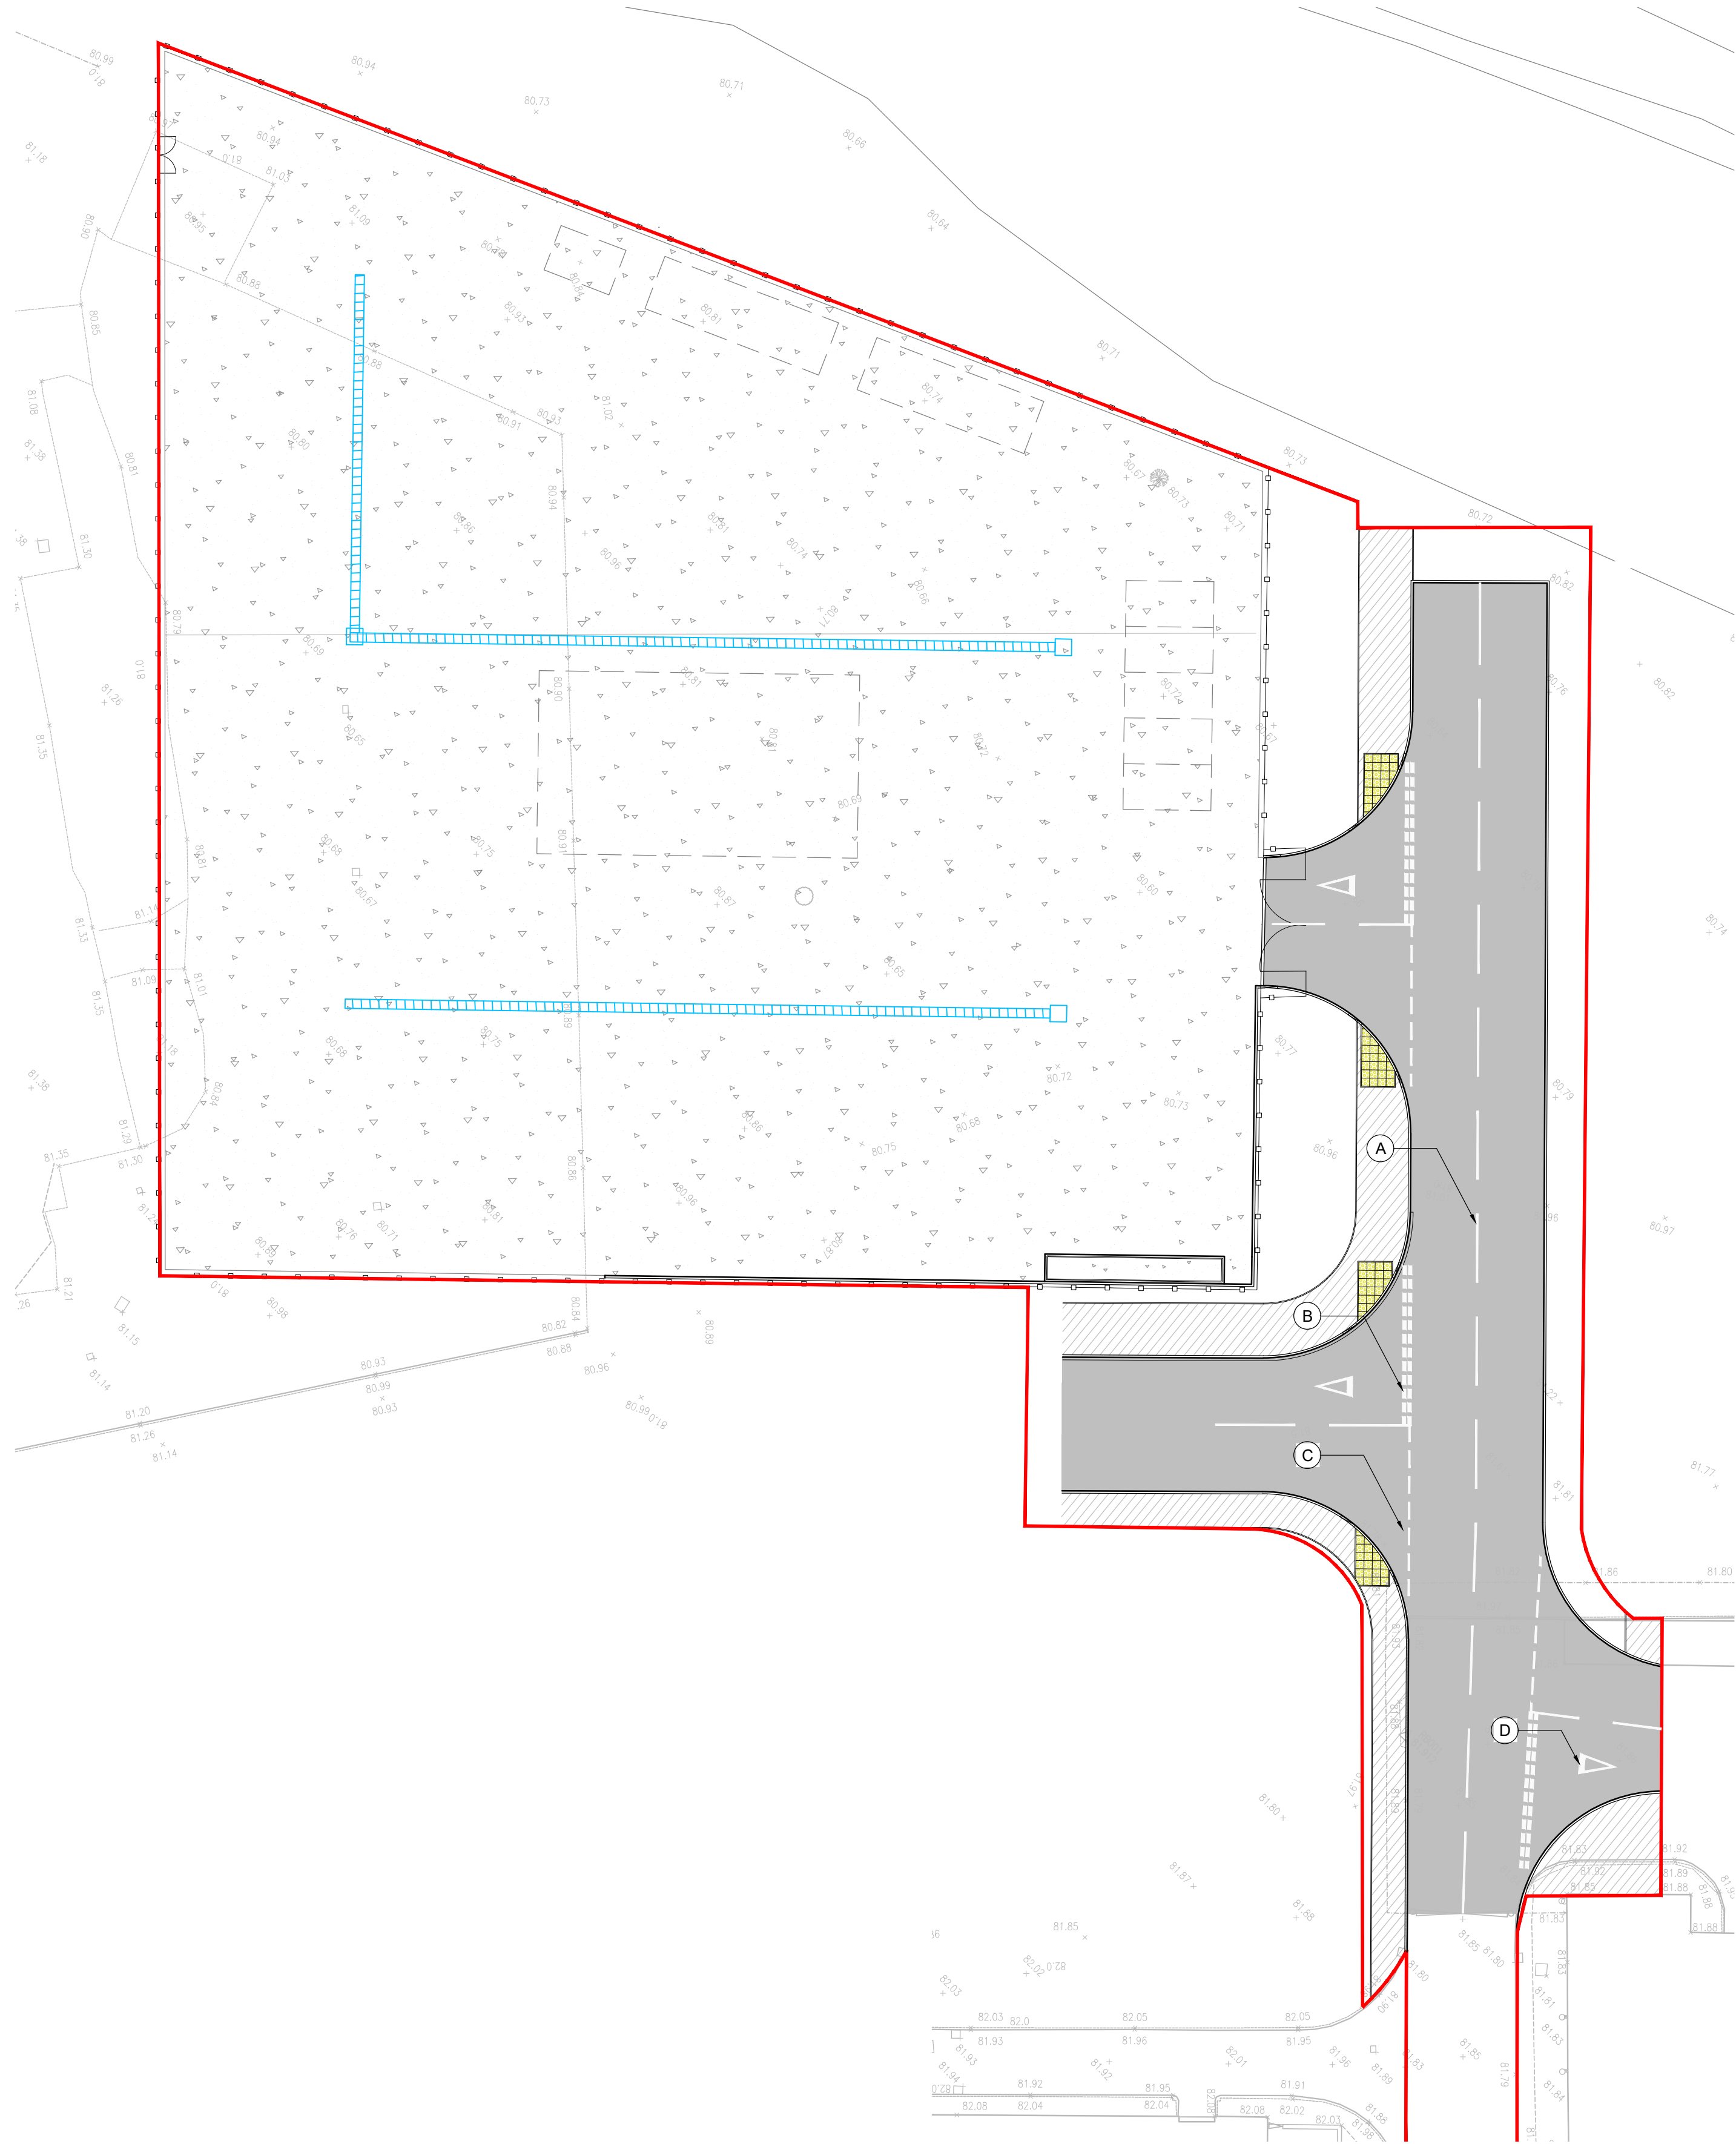


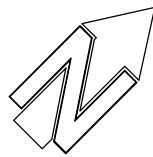

Note: Hot thermoplastic for white lining to be used in accordance with manufacturers instructions.

| Road Markings Schedule                     |        |      |      |          |         |           |          |            |                         |
|--------------------------------------------|--------|------|------|----------|---------|-----------|----------|------------|-------------------------|
| Ref                                        | Sched. | Part | Item | Diag No. | Diagram | Mark (mm) | Gap (mm) | Width (mm) | Use                     |
| (A)                                        | 11     | 4    | 2    | 1004     |         | 4000      | 2000     | 100        | Road Centreline         |
| (B)                                        | 9      | 6    | 3    | 1003A    |         | 600       | 300      | 200        | Give Way Line           |
| (C)                                        | 11     | 4    | 8    | 1009A    |         | 600       | 300      | 100        | Give Way Extension Line |
| (D)                                        | 9      | 6    | 4    | 1023A    |         | 3750      | -        | 1250 / 0   | Give Way Triangle       |
| To be read in conjunction with TSRGD 2016. |        |      |      |          |         |           |          |            |                         |

DO NOT SCALE

- Notes:
- Road and footpath surfaces are to meet architects specification.
  - All levels are in metres to Ordnance Datum (m AOD).
  - The contractor is to check all dimensions and levels and report any discrepancies or omissions to the engineer.
  - All works and materials to be in accordance with;
    - DMRB current design standards.
    - New Road and Streetworks Act. 1991.
    - Cumbria Highways Design Guide
  - This drawing is to be read only in conjunction with BGP specification and drawings.
  - All kerbs and channels shall be hydraulically pressed and comply in all respects with BS 7263 Part 1.
  - Kerbs and channels shall be laid true to line and level and shall not be backed until inspected and approved by the Engineer.
  - For softscape areas refer to architects specification & details.
  - All road markings to be thermoplastic in accordance with current standards & legislation.
- S.H.E.  
Do not excavate until all underground services have been identified and marked out. Refer to service providers drawings and to the utilities survey drawings. Unknown underground services may exist. Check for services by carrying out a scan with a cable avoidance tool.

|                        |     |     |     |            |
|------------------------|-----|-----|-----|------------|
| Issued for Information | JJH | P02 | JC  | 07.09.2022 |
| Issued for Pricing     | JJH | P01 | JC  | 17.08.2022 |
| AMENDMENT              | BY  | REV | CHK | DATE       |

Rev P = Preliminary T = Tender C = Construction LC1 = Last Construction Issue

In instances where this drawing completes or partly completes a contract, Billingham George & Partners will consider that it's product has been validated, unless in a period not exceeding 90 working days, the client advises to the contrary.



Billingham George & Partners

CIVIL & STRUCTURAL ENGINEERS | BUILDING SURVEYORS

1st Floor, Wellington House, Wellington Court, Stockton-on-Tees, TS18 3TA

T 01642 876 470 @BGPconsulting E consulting@bgp-teeside.co.uk - W www.bgp-consulting.co.uk

|         |                                            |                          |         |
|---------|--------------------------------------------|--------------------------|---------|
| Client  |                                            | Copeland Borough Council |         |
| Project | Cleator Moor Innovation Quarter - BOC Yard | Project No.              | 21T2034 |

|                   |  |  |  |  |  |  |  |
|-------------------|--|--|--|--|--|--|--|
| Drawing Title     |  |  |  |  |  |  |  |
| White Lining Plan |  |  |  |  |  |  |  |

| Drawn    | Date       | Checked | Date     | Size | Scale | Class.     | Rev. |
|----------|------------|---------|----------|------|-------|------------|------|
| JJH      | Aug 2022   | JC      | Aug 2022 | A1   | 1:250 | 90.4       | P02  |
| Location | Originator | Volume  | Level    | Type | Role  | Unique No. |      |
| CMIQ     | BGP        | 04      | XX       | DR   | C     | 04111      |      |

File Reference  
CMIQ-BGP-04-XX-DR-C-90.4-04111