





CENTRAL ROOF AREA  
SCALE: 1 : 100

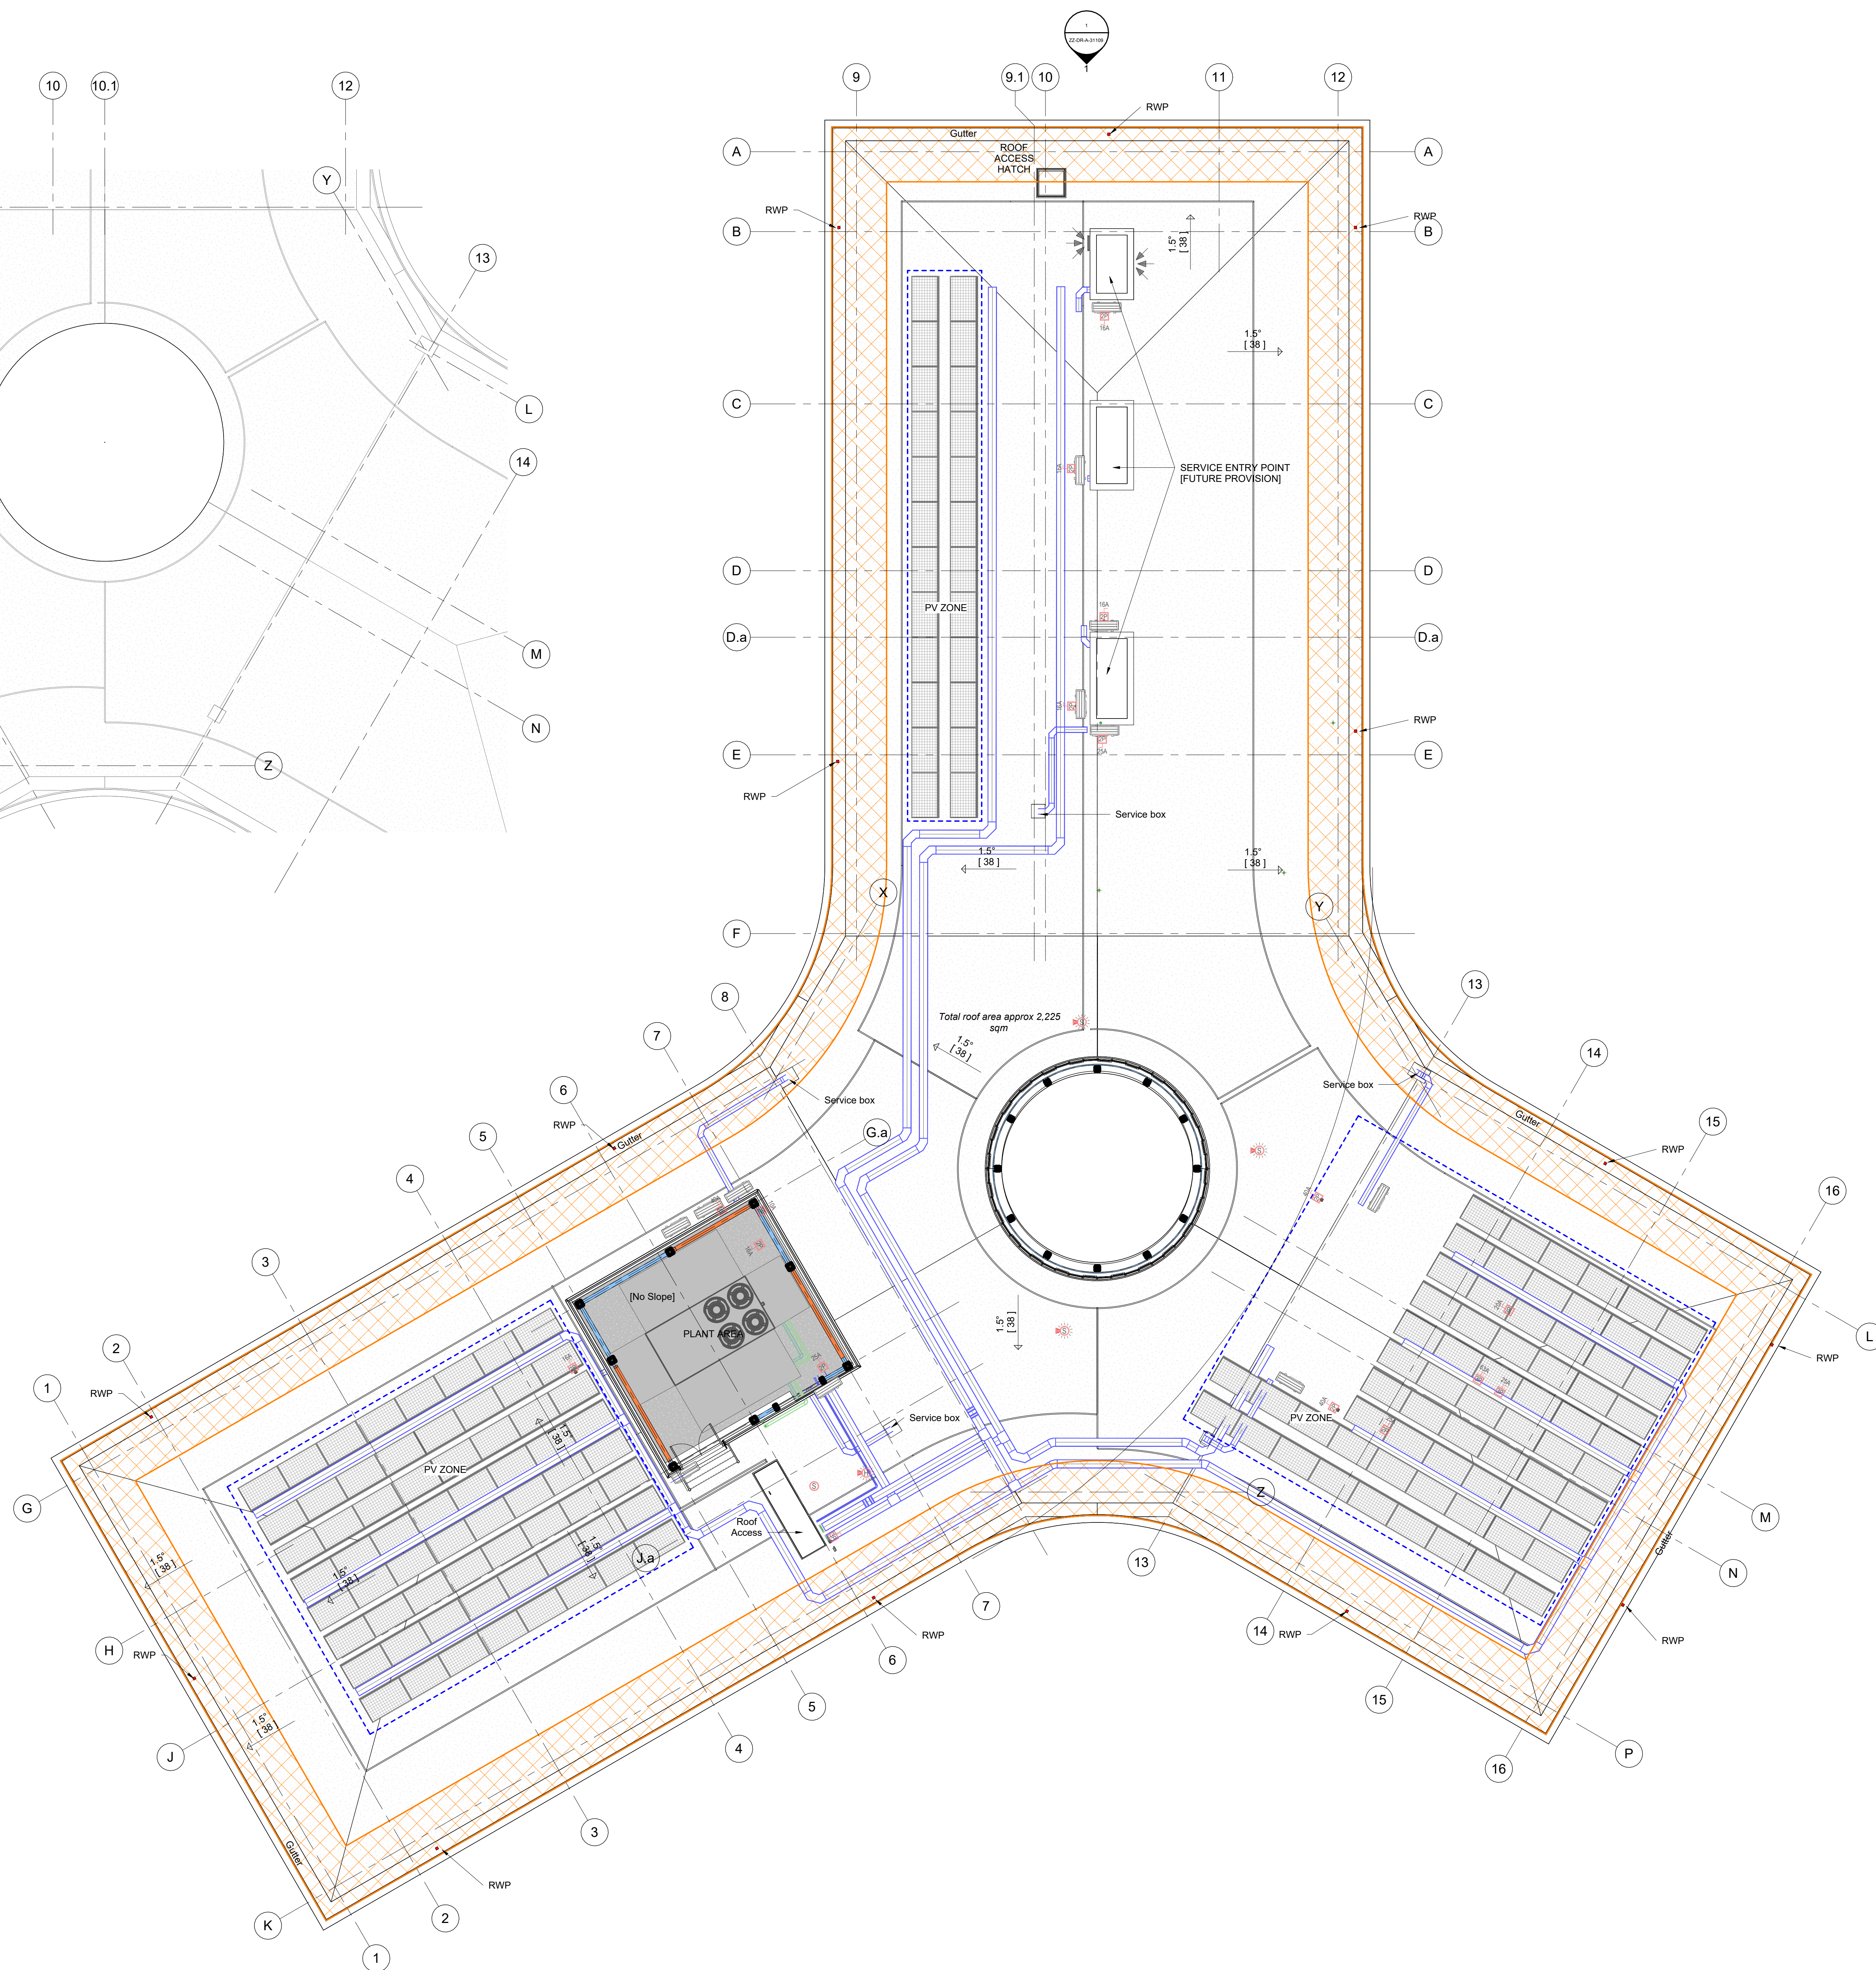

-  PLANT AREAS (TBC BY MEP)  
 PV ZONES (TBC BY MEP)  
 2M EXCLUSION ZONE FOR MAN SAFE SYSTEM

ROOF - GA PLAN  
SCALE: 1 : 100

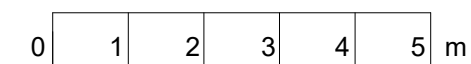

DATE	REVISION	REV	DR	CH
16/03/23	ADDED ENCLOSURE TO KITCHEN PLANT, SERVICE ACCESS POINTS	P10	ST	DK
19/04/23	GUTTER ADDED, ROOF FLATS, PLANT ENCLOSURE UPDATED	P11	ST	DK
26/04/23	ADDITIONAL EXTERNAL DOORS ADDED, SERVER ROOM MOVED	P12	DK	DK
15/06/23	STAGE 4 SUBMISSION	P13	ST	DK
23/06/23	PLANNING APPLICATION	P14	MD	DK
28/07/23	MS COMMENT UPDATES	P15	DK	ST
20/09/24	STAGE 4 SUBMISSION	P16	ST	MC

THIS DRAWING IS SUBJECT TO FULL VERIFICATION BY MEASURED AND STRUCTURAL SURVEY, ENGINEERING DESIGN, CONFIRMATION OF BOUNDARIES, EASEMENTS, EASEMENTS, FLOODING AREAS, UTILITIES, SERVICES AND UTILITIES, TOPOGRAPHICAL SURVEY, ECOLOGY ASSESSMENT, CONTAMINATION ASSESSMENT, AND OTHER RELEVANT INFORMATION. ANY APPROVAL NOT THESE ADDITIONAL REQUIREMENTS ARE NOT EXHAUSTIVE.

PLEASE NOTE SITE INFORMATION WAS SUPPLIED BY COPELAND BOARDS, CONTRACTOR AND ORDNANCE SURVEY. NORRIS AND KVA ASSUMES LIABILITY FOR THE ACCURACY OF THIS INFORMATION. SUPPLIER OF THE INFORMATION.

THIS DRAWING IS SUBJECT TO FULL CONSULTATION WITH PROPERTY BODIES AND ASSOCIATED CONSENTS

THESE ARE DESIGN DEVELOPMENT YET TO PLACE THAT MAY AFFECT REPORTED AREAS, UNIT NUMBERS AND DRAWINGS, AND THEREFORE THESE ARE NOT THE FINAL DESIGN. THE DESIGN IS SUBJECT TO REVISION TO BE MADE ON THE BASIS OF THESE PREDICTIONS, WHETHER AS TO PROJECT LOCATION, SCALE, OR OTHER RELEVANT INFORMATION. THE DESIGN IS SUBJECT TO FURTHER EQUIPMENT ARRANGEMENT OR THE LIKE SHOULD INCLUDE DUE ALLOWANCE FOR THE POSSIBLE INCREASE OR DECREASE IN THE DESIGN OF THE PROJECT. 

ANY DISCREPANCIES ON THESE DRAWINGS ARE TO BE HIGHLIGHTED TO THE CLIENT AND ONLY TO BE USED TO SCALE FROM THESE DRAWINGS, IF IN DOUBT PLEASE REQUEST CLARIFICATION.


This drawing has been prepared solely for the use of CUMBERLAND COUNCIL and there are no representations of any kind made by NORR Consultants Limited to any party with whom NORR Consultants Limited has not entered into a contract

This drawing must not be used, reproduced or revised without written permission.

This drawing shall not be used for construction purposes until a "A" - APPROVED FOR STAGE X" status appears under the Sheet Status.

Constructors must only work to figured dimensions which are to be checked on site. Do not scale from hard copy drawings.


Keyplan

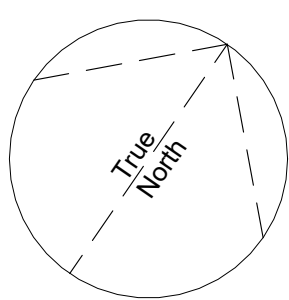


Consultants
-------------

NORR takes no responsibility for third-party information shown within this drawing.

Structural & Civil Design by:



Revit model version CMQ-BGP-4HUB-XO-M3-S-00001\_P12 is indicated

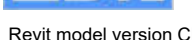

Revit model version 1320-JHP-ZZ-ZZ-M3-ME-00001\_T3

**NORR**  
NORR Consultants Limited.  
An Ingenium International Company  
Percy House, 8th Floor Percy Street,  
Newcastle NE1 4PW  
England, UK  
norr.com

Drawn JS	Date 27.06.22
Checked DK	Date 27.06.22
Scale 1:100	
Client CUMBERLAND COUNCIL	
Project CLEATOR MOOR INNOVATION QUARTER (HUB)	
Drawing Title GA PLAN - ROOF	
Sheet Status PLANNING	
Project No. IANC21-0043-04	
Drawing No. CMIQ-NOR-HUB-RF-DR-A-27001	Rev. P16