


MAXIMUM BUILDING HEIGHT:

12M

Heights shown are given from Finished Floor Level of the Proposed GF Accommodation and from Proposed OS datum level.

 PROPOSED CAR PARKING

PROPOSED ROADS AND
VEHICULAR CIRCULATION

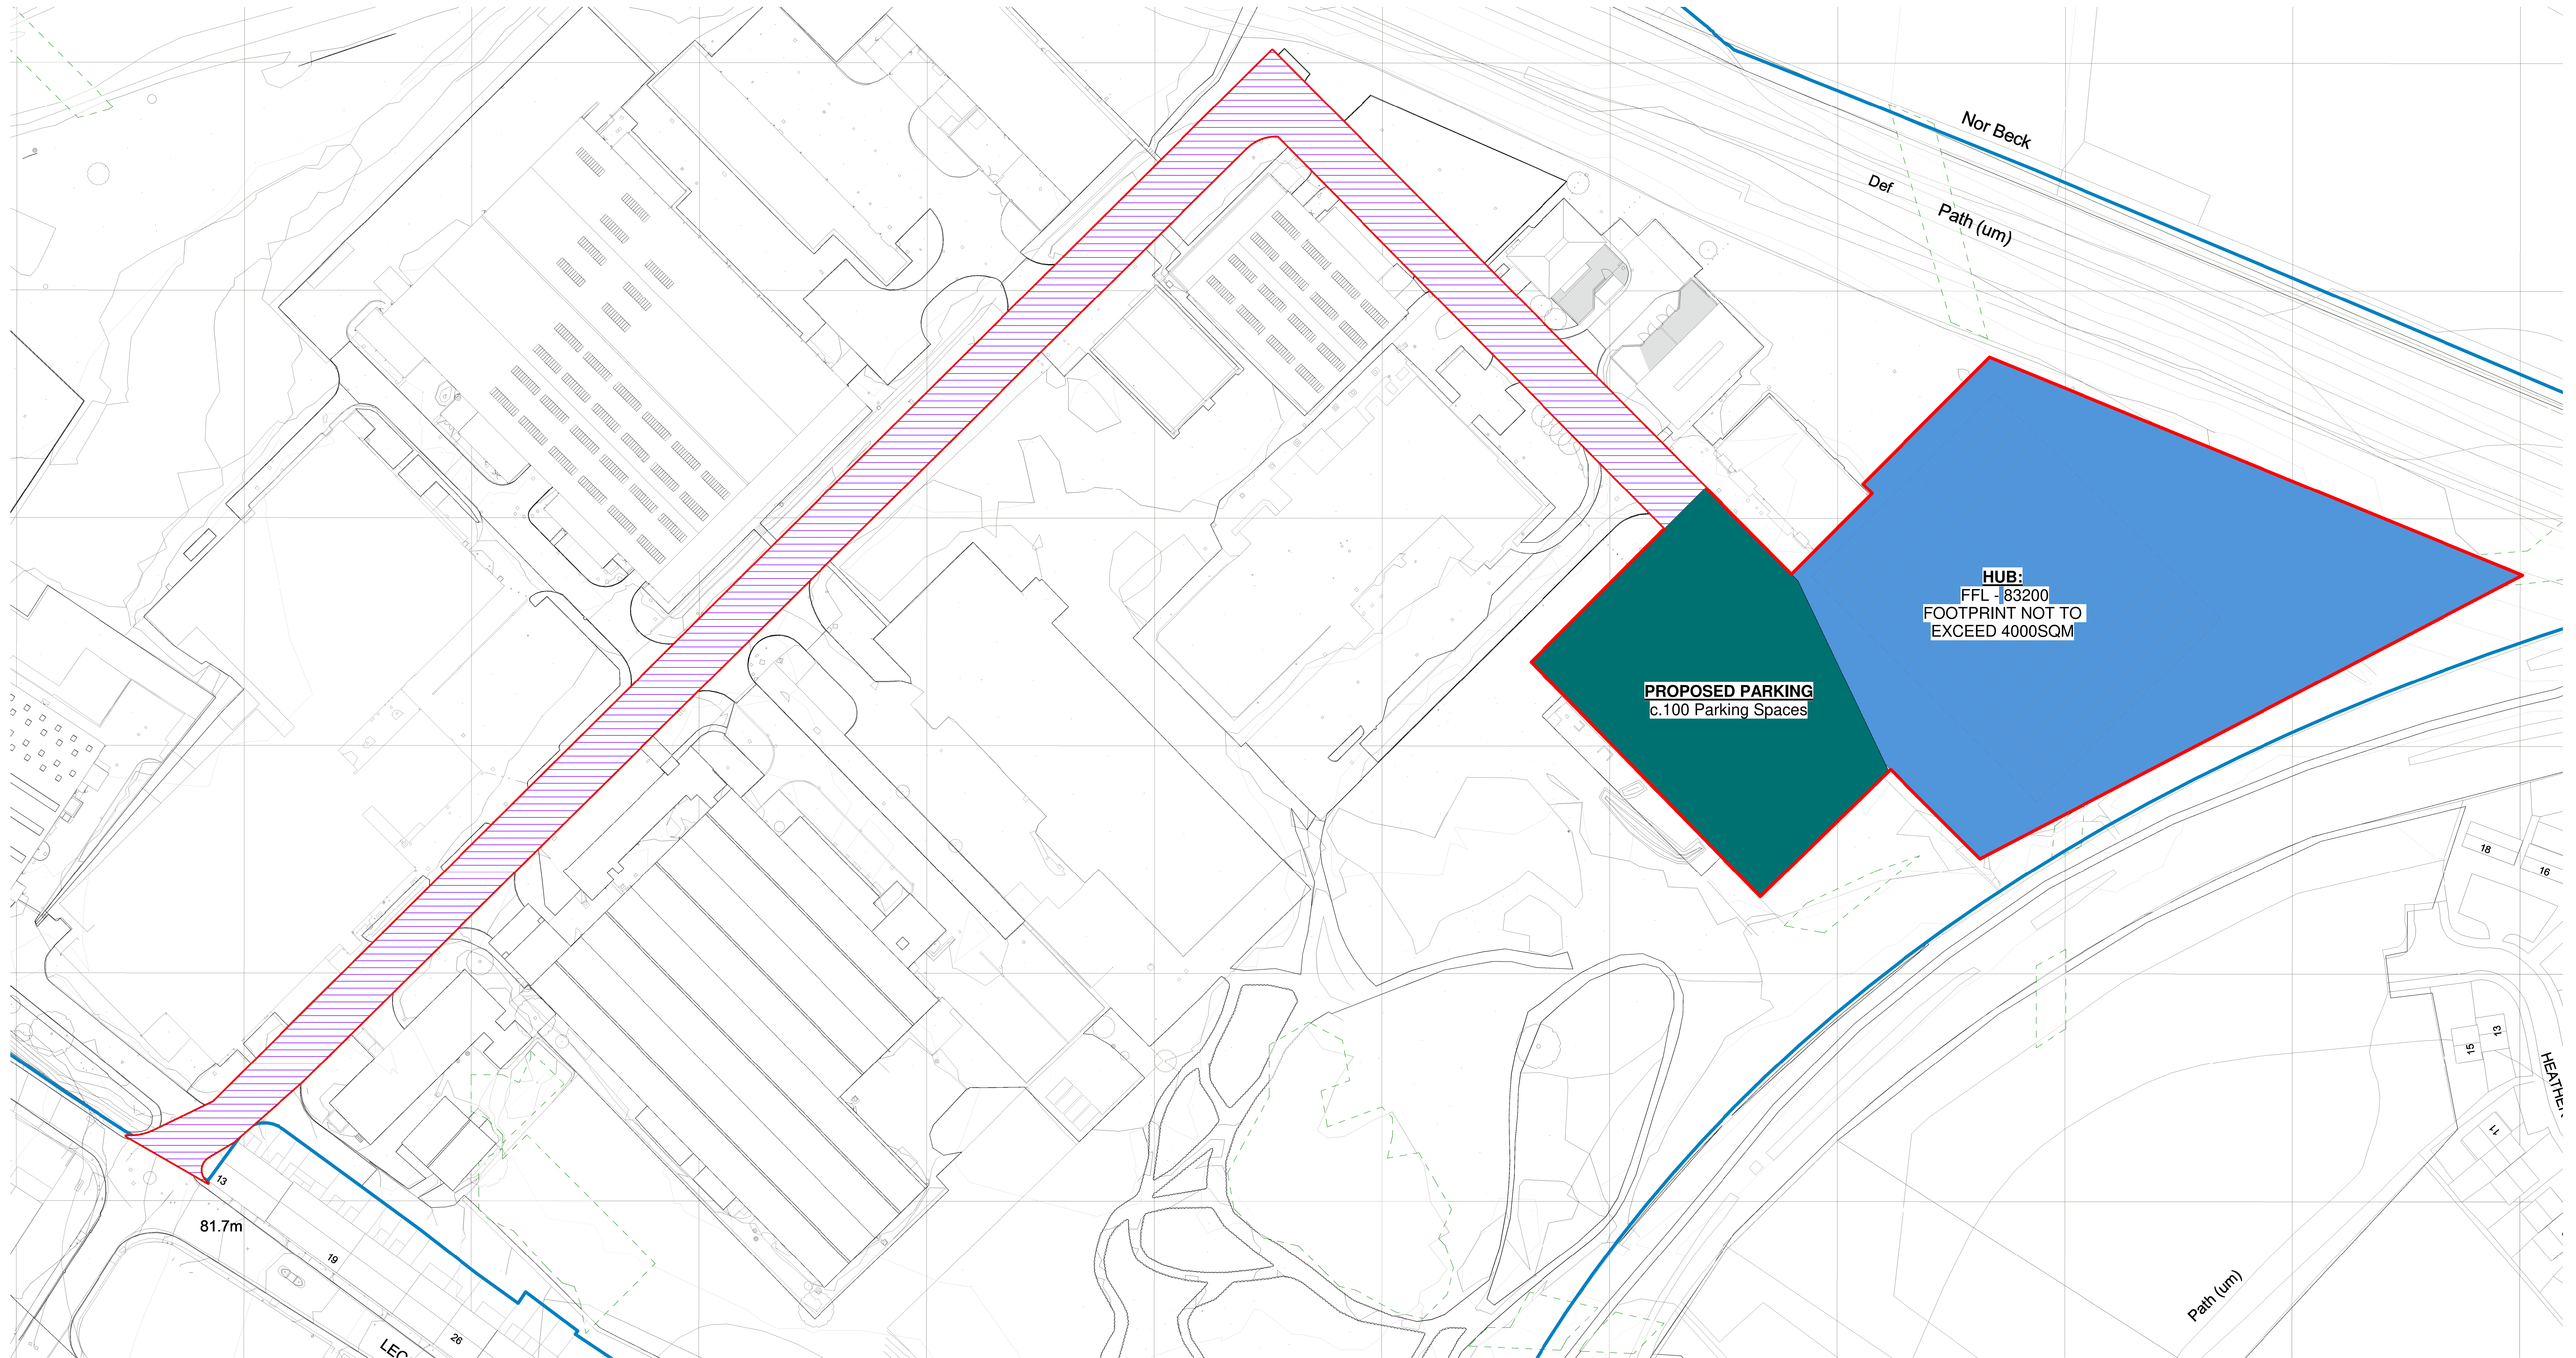

VERTICAL LIMITATIONS PLAN

SCALE: 1 : 500

Ordnance Survey © Crown Copyright 2021. All rights reserved. Licence number 100022432

2	4	6	10		20 m
---	---	---	----	--	------

This drawing has been prepared solely for the use of COPELAND BOROUGH COUNCIL and there are no representations of any kind made by NORR Consultants Limited to any party with whom NORR Consultants Limited has not entered into a contract.

This drawing must not be used, reproduced or revised without written permission.


This drawing shall not be used for construction purposes until a "Ax - APPROVED FOR STAGE x" status appears under the Sheet Status.

Constructors must only work to figured dimensions which are to be checked on site. Do not scale from hard copy drawings.

[illegible]

Keyplan

North A

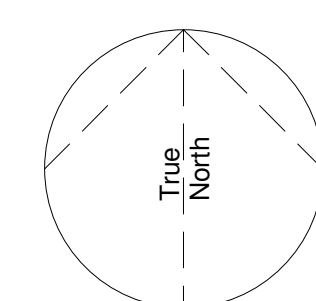

Consultants

THIS DRAWING IS SUBMITTED TO FULL VERIFICATION AS REQUIRED AND STRUCTURAL, SURVEY, ENGINEERING DESIGN, CONFORMANCE OF BIDDING, EXEMPTIONS AND COVENANTS, FLOOD RISK ASSESSMENT, SERVICES UTILITIES, TOPOGRAPHICAL, SURVEY, ECOLOGY ASSESSMENT, CONTAMINATION ASSESSMENT, PLANNING, BUILDING CONTROL AND HIGHWAYS APPROVAL. NOTE THESE ADDITIONAL REQUIREMENTS ARE NOT EXHAUSTIVE.

PLEASE NOTE SITE INFORMATION WAS PROVIDED BY COPLAND BOROUGHS COUNCIL AND ORDINANCE SURVEY. NOIR IN FULL WOULD ACCEPTS LIABILITY FOR THE ACCURACY OF THIS INFORMATION ON THAT SUPPLIED BY THEIR PARTY.

THIS DRAWING IS SUBMITTED TO FULL CONSULTATION WITH STATUTORY BODIES AND ASSOCIATED CONSENTS.

THIS IS DESIGN DEVELOPMENT YET TO PLACE THAT MAY AFFECT REPORTED AREAS, UNIT NUMBERS AND DRAWINGS, AND THEREFORE THESE DRAWINGS SHOULD BE TREATED AS APPROXIMATE. THEREFORE ANY INFORMATION ON THE DRAWING IS THE DESIGNER'S BEST ESTIMATE OF THE INFORMATION AVAILABLE AT THE TIME OF DESIGN. THE DRAWING IS NOT TO BE USED FOR ANY PURPOSES OUTSIDE OF THE DESIGN DEVELOPMENT AND THEREFORE NO LIABILITY FOR ANY LOSS OR DAMAGE OR FOR ANY CONSEQUENCES OF ANY KIND SHALL BE ACCEPTED BY THE DESIGNER. 

NORR
NORR Consultants Limited.
An Ingenium International Company

Percy House, 8th Floor Percy Street,
Newcastle NE1 4PW
England, UK
norr.com

Client Name	COPELAND BOROUGH COUNCIL
Project	CLEATOR MOOR INNOVATION QUARTER (HUB)

Drawn JS	Date 21-12-21
Checked DS	Date 21-12-21

Scale As indicated @ A0

PARAMETER PLAN - VERTICAL LIMITATIONS

Sheet Status
S2 - FOR INFORMATION

Project No.
IANC21-0043

Drawing No.	Rev
SMIQ-NOR-HUBZZ-DR-A-90004	P04