




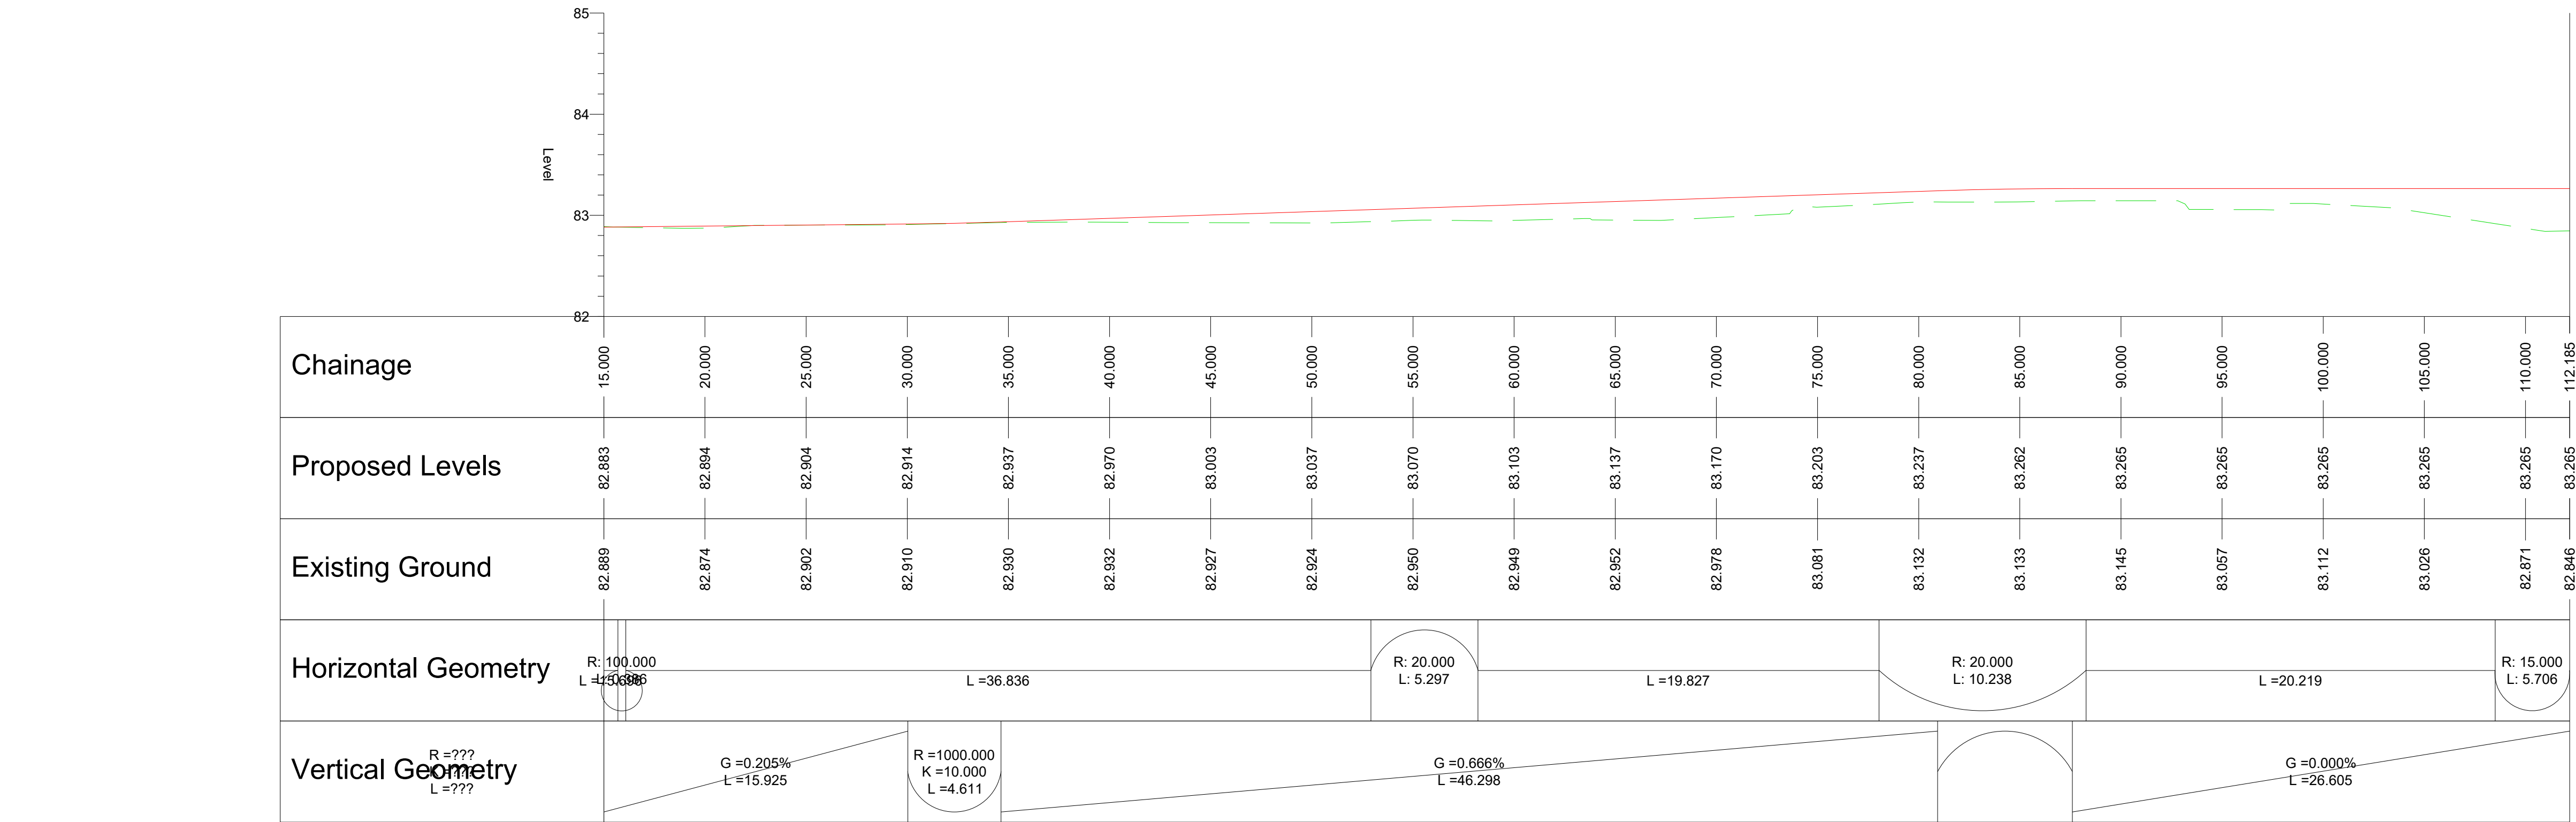

ALIGNMENT - ACCESS RD CL - LONGSECTION
SCALE: H 1:200,V 1:40. DATUM: 82.000

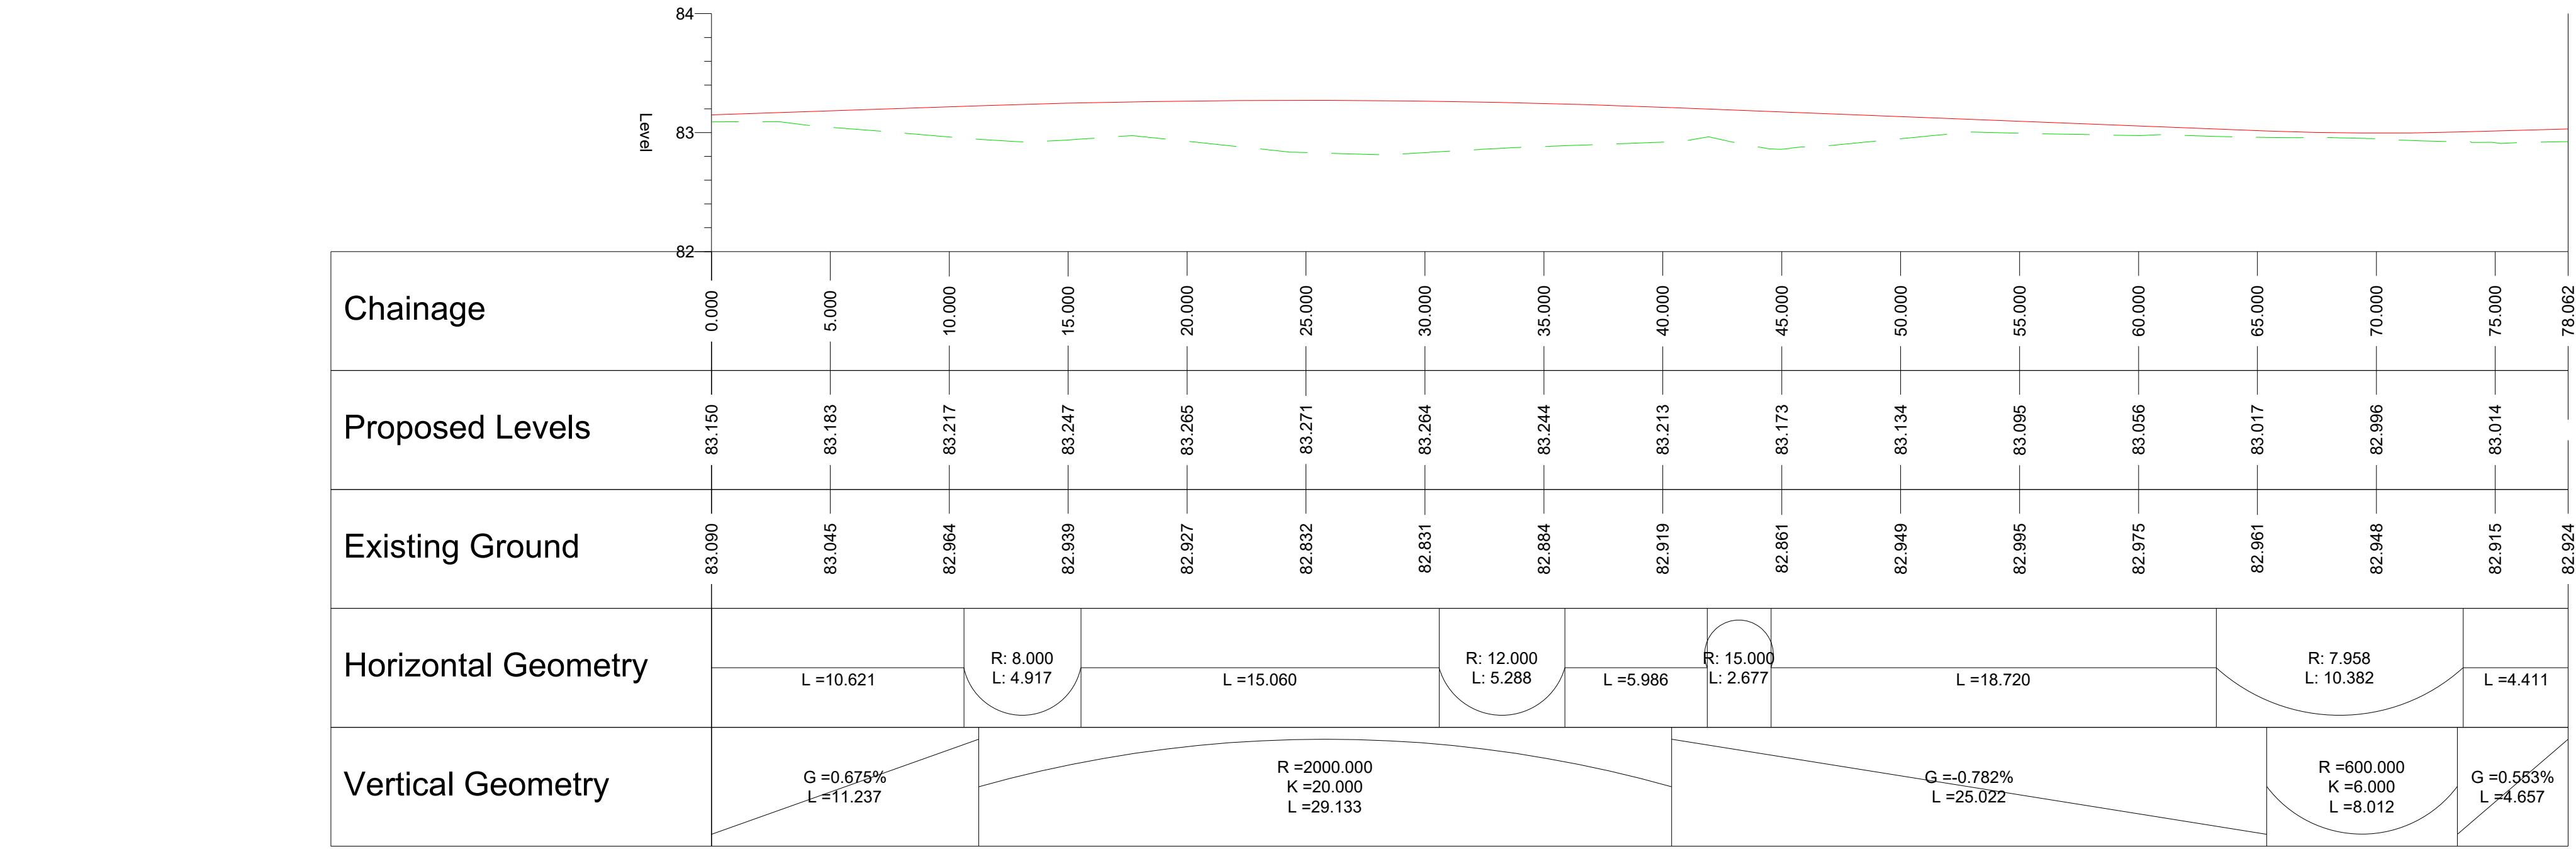

TURNING HEAD S KERB RETURN - LONGSECTION
SCALE: H 1:200,V 1:40. DATUM: 82.000

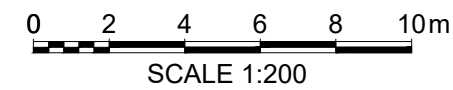

- THIS DRAWING SHOULD BE READ IN RELATION TO THE SUBJECT OF THE TITLE ONLY. OTHER INFORMATION SHOWN ON THE DRAWING IS TO BE CONSIDERED INDICATIVE ONLY. REFERENCE SHOULD BE MADE TO APPROPRIATE DRAWINGS SERIES/SPECIFICATIONS FOR OTHER INFORMATION.
 - ALL DIMENSIONS ARE IN METRES UNLESS SPECIFIED OTHERWISE.
 - ALL LEVELS TO BE CHECKED BY THE CONTRACTOR AT THE START OF WORKS AND ANY DISCREPANCIES NOTIFIED TO THE ENGINEER.
- KEY:
- EXISTING GROUND
 - PROPOSED GROUND PROFILE

FOR APPROVAL

P03	RIBA STAGE 4 - ISSUE FOR STAGE APPROVAL	20.09.2024	MB	LJB	LB
P02	UPDATED TO ADDRESS STAGE 4 COMMENTS	16.08.2023	MB	LJB	LB
P01	PRELIMINARY FIRST ISSUE	16.06.2023	LJB	MB	LB
Rev.	Description	Date	Dim	CSK	App

Document Control

Issuing Office

Tetra Tech Manchester

2nd Floor,
11 York Street,
Manchester, M2 2AW
Tel: +44 (0)161 872 3223
www.tetratecheurope.com

TETRA TECH

Client

CUMBERLAND COUNCIL

Project Name

CLEATOR MOOR INNOVATION QUARTER (CIMQ) HUB

Sheet Title

STAGE 4
LONG SECTIONS FOR ACCESS ROAD CL AND
TURNING HEAD CL

TTE Project Number	Drawn By	Date	Checked By	Date	Approved By	Date	Scale @ A1	Suitability
784-B034942	MB	Aug'23	LJB	Aug '23	LB	Aug '23	1:200	S4
Client Project Number	Originator	Volume/System	Level/Location	Type/Code	Role	Number	Revision	
CMIQ	- TTE	- HUB	- ZZ	- DR	- H	- 0050	P03	