


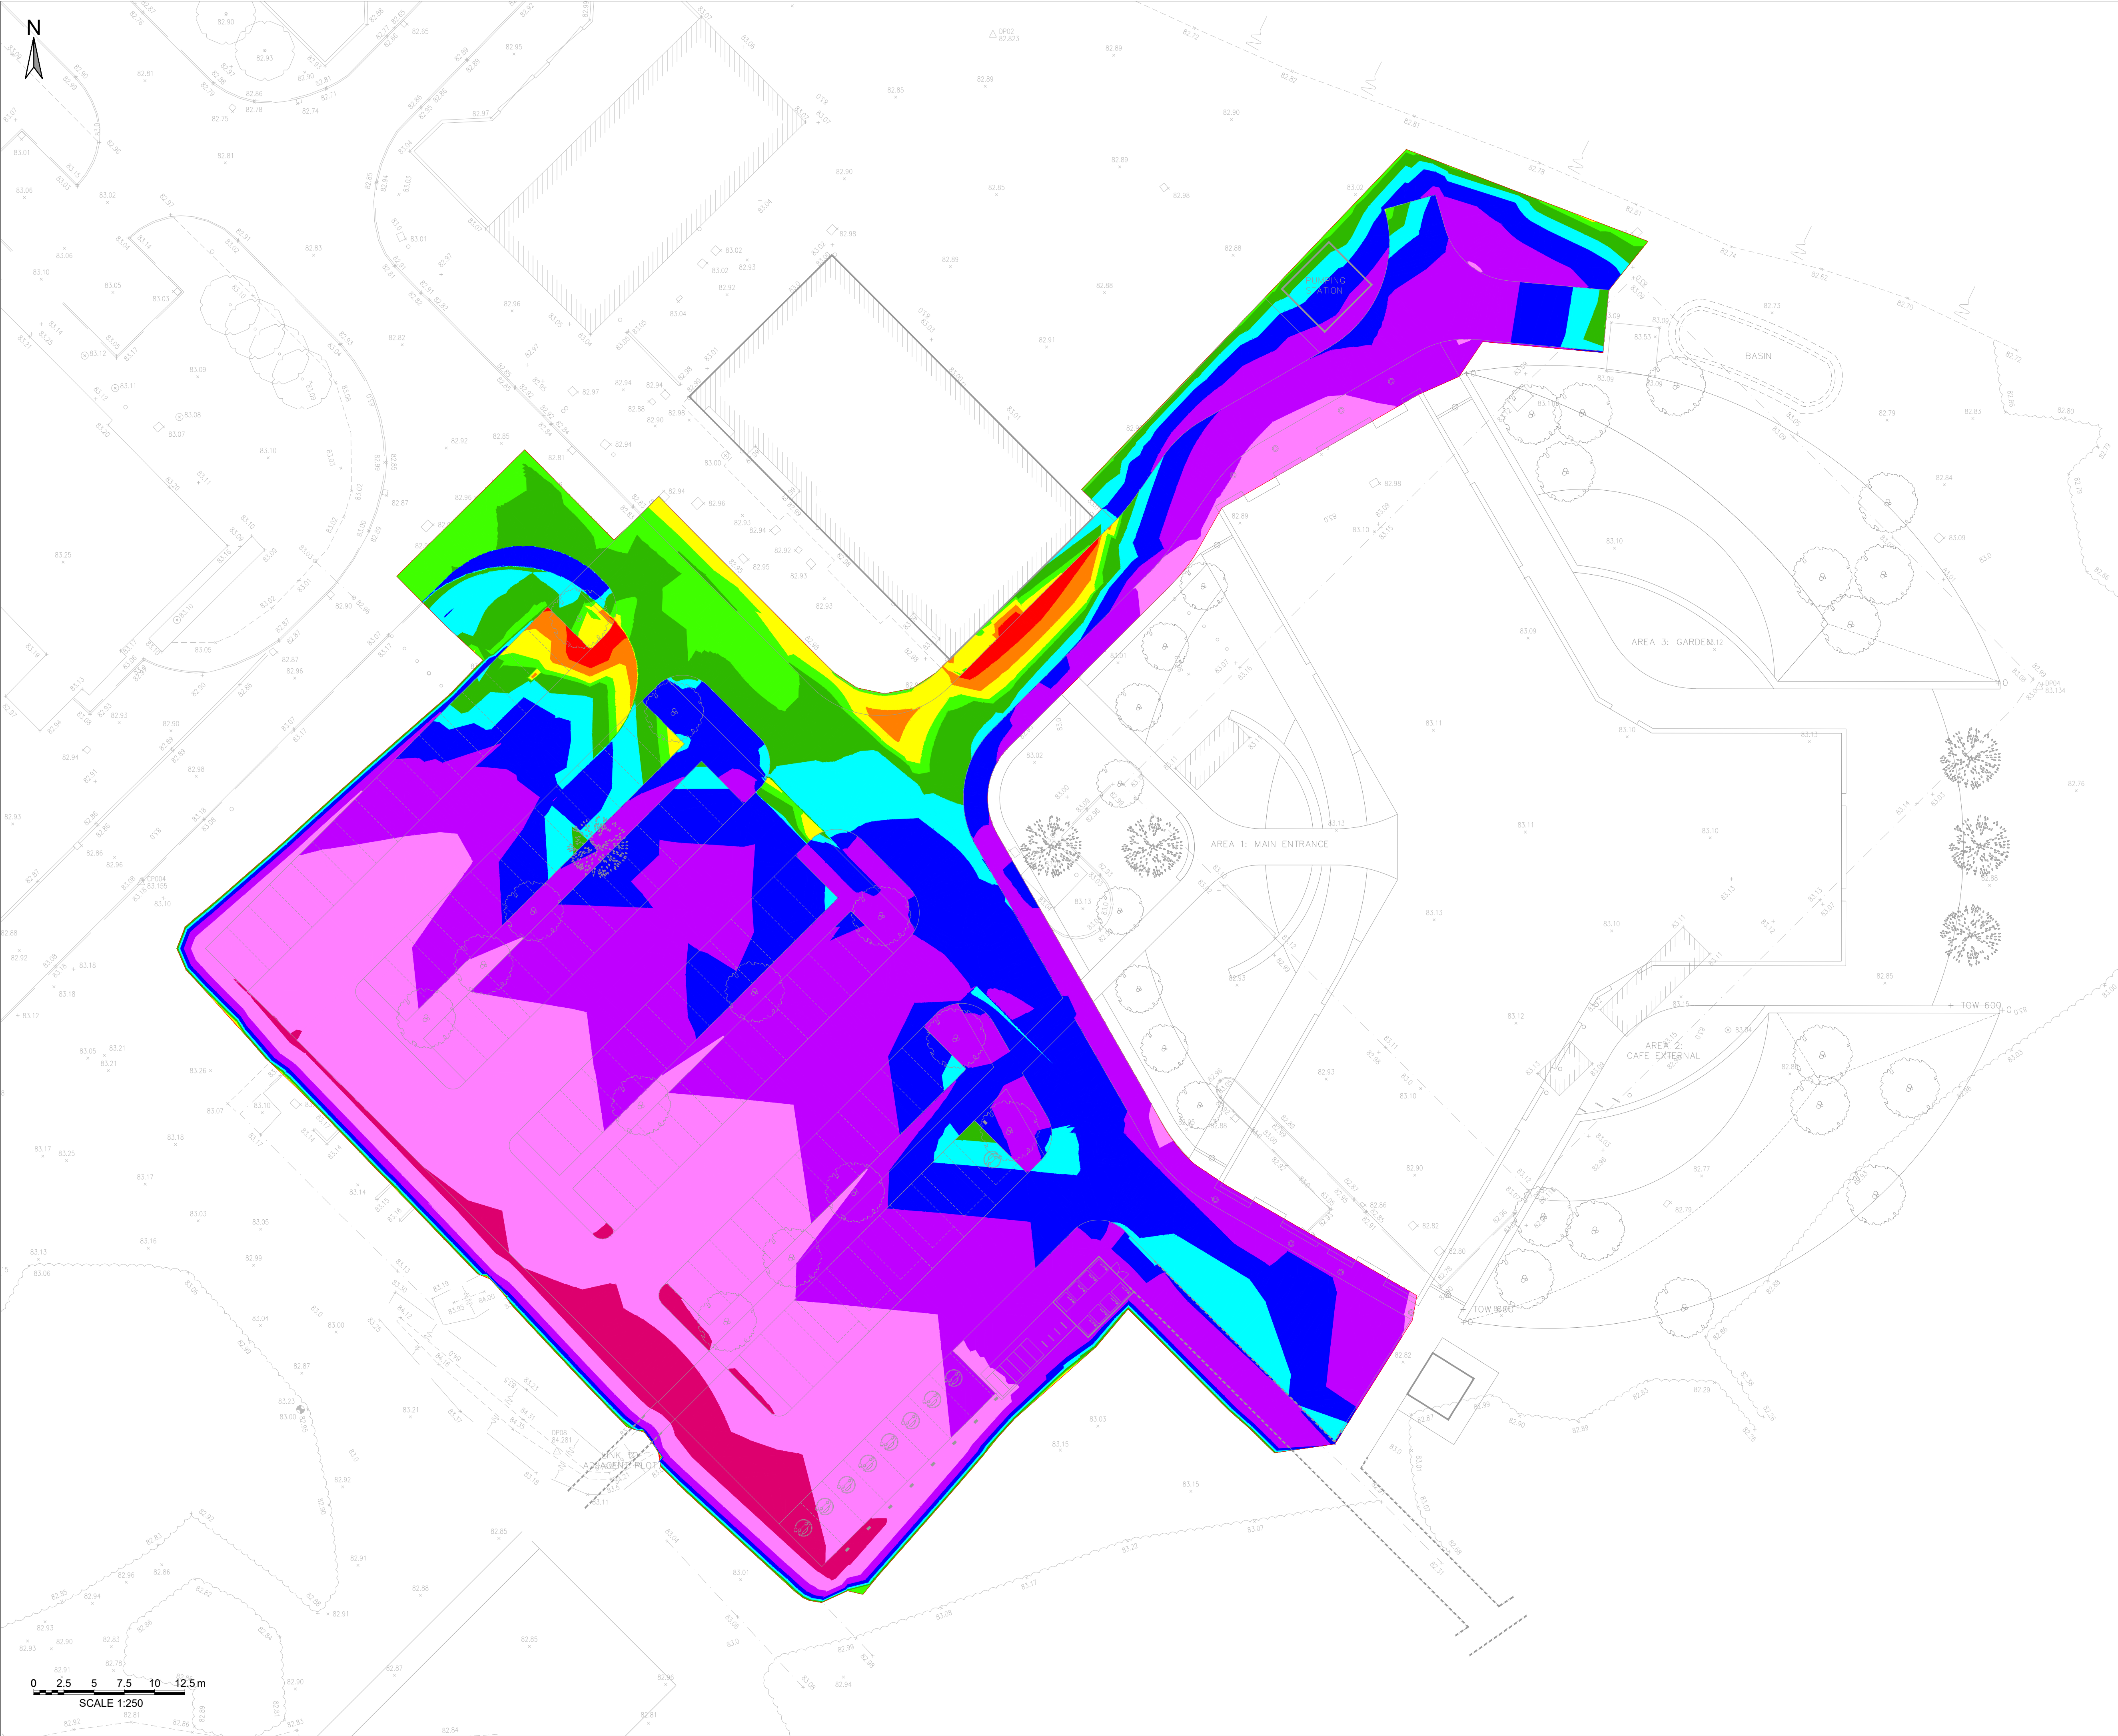

- Notes -
- All dimensions in metres unless stated otherwise.
 - The information shown on this drawing is intended to provide a general outline of the highway improvement works. Please refer to the detailed design drawings for specific scheme details.
 - All works to be undertaken in accordance with Cumberland Council's standards.
 - This drawing is to be read in conjunction with all relevant architects, engineers and specialists drawings and specifications.
 - All works shall be in accordance with the Highway Authority's approved documents and satisfaction. Any reference to the specification shall mean the general specification for roadworks.

SURFACE LEVEL DATA			
NUMBER	MINIMUM LEVEL	MAXIMUM LEVEL	COLOUR
1	-0.30	-0.10	Red
2	-0.10	-0.05	Orange
3	-0.05	-0.01	Yellow
4	-0.01	0.01	Light Green
5	0.01	0.05	Green
6	0.05	0.10	Cyan
7	0.10	0.20	Blue
8	0.20	0.40	Purple
9	0.40	0.80	Pink
10	0.80	1.15	Magenta

FOR APPROVAL

P02	RIBA STAGE 4 - ISSUE FOR STAGE APPROVAL	20.09.2024	LJB	MB	LB
P01	PRELIMINARY FIRST ISSUE	16.06.2023	LJB	MB	LB
Rev.	Description	Date	Drawn	Checked	App.

Document Control

Issuing Office
Tetra Tech Manchester
2nd Floor,
11 York Street,
Manchester, M2 2AW
Tel: +44 (0)161 872 3223
www.tetrattechurope.com



Client
CUMBERLAND COUNCIL

Project Name
CLEATOR MOOR INNOVATION QUARTER (CMIQ) HUB

Sheet Title
**STAGE 4
ISOPACHYTES PLAN**

TTE Project Number	Drawn By	Date	Checked By	Date	Approved By	Date	Scale @ A1	Suitability
784-B034942	LJB	Jun '23	MB	Jun '23	LB	Jun '23	1:250	S4
Client Project Number	Originator	Volume/System	Level/Location	Type/Code	Role	Number	Revision	
CMIQ	- TTE	- HUB	- ZZ	- DR	- H	- 0600	P02	