


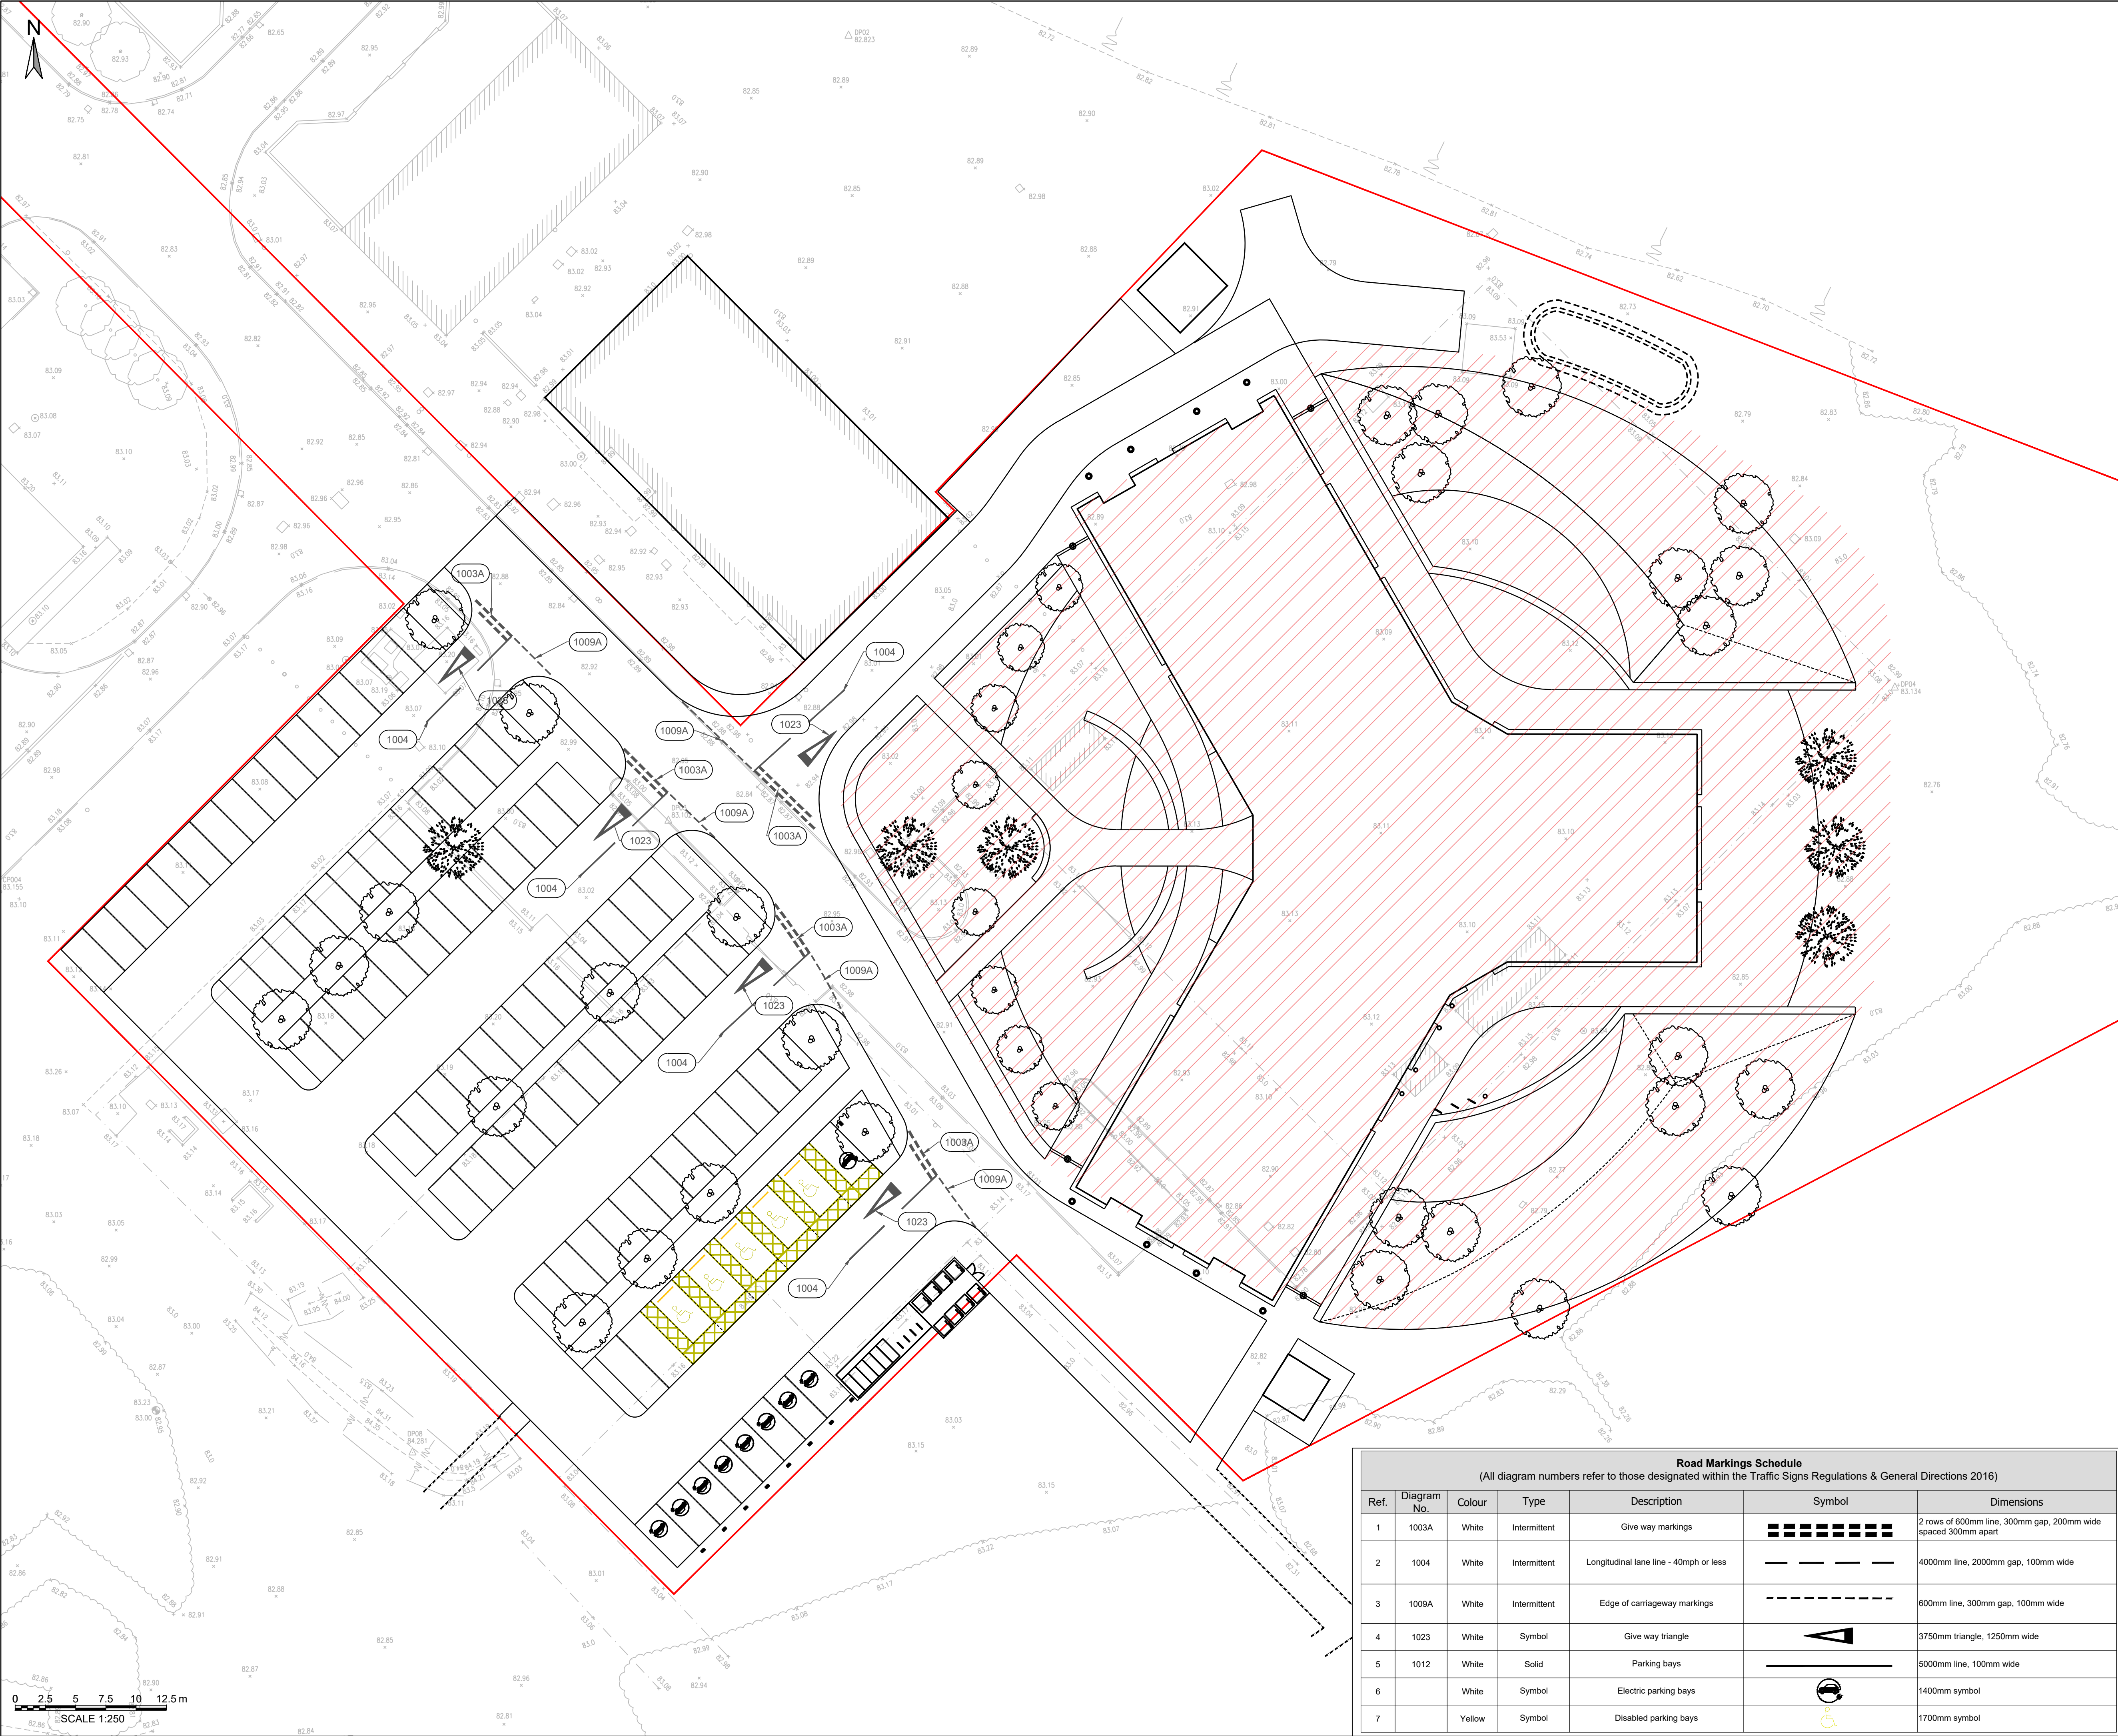

Notes - Traffic Signs & Road Markings

General

- Drawing to be read in conjunction with series 1200 traffic signs & road markings specification.
- Drawing to be read in conjunction with Series 1200 of Cumberland Council specification for highway works.
- Earthworks to be in accordance with Series 1200 MCHW Volume 1 Specification for Highways Works.
- The following design standards have been used in the production of this design.
 - Cumberland Council guidance
 - TSRGD
 - Traffic Sign Manuals
- New temporary signs to diagram 7014 (new road layout ahead) to be provided on all approach roads. Exact location to be agreed with overseeing organisation. Signs to be taken down by contractor after 3 months of the completion of the works
- For standard/construction details refer to drawing number CMIQ-TTE-HUB-ZZ-DR-H-2600.

Road Markings

- The contractor shall ensure that any proposed road markings tie into the existing road markings where appropriate.
- The removal of existing road markings will be determined on site to ensure appropriate tie-in.

Key

- Refer to Hub design for more details
- Hi-vis reflective wheel stoppers. Refer to drawing CMIQ-TTE-HUB-ZZ-DR-H-2600 for more details
- Red line boundary

FOR APPROVAL

P03	RIBA STAGE 4 - ISSUE FOR STAGE APPROVAL	20.09.2024	LJB	MB	LB
P02	MS AND RSA COMMENTS INCORPORATED	28.07.2023	LJB	MB	LB
P01	PRELIMINARY FIRST ISSUE	16.06.2023	LJB	MB	LB
Rev.	Description	Date	Drn	Chk	App

Document Control

Issuing Office
Tetra Tech Manchester
2nd Floor,
11 York Street,
Manchester, M2 2AW
Tel: +44 (0)161 872 3223
www.tetrattechurope.com



CUMBERLAND COUNCIL

Project Name
CLEATOR MOOR INNOVATION QUARTER (CMIQ) HUB

Sheet Title
**STAGE 4
TRAFFIC SIGNS AND ROAD MARKINGS**

TTE Project Number	Drawn By	Date	Checked By	Date	Approved By	Date	Scale @ A1	Suitability
784-B034942	LJB	May'23	MB	May'23	LB	May'23	1:250	S4

Client Project Number	Originator	Volume/System Level/Location	Type/Code	Role	Number	Revision
CMIQ	- TTE	- HUB	- ZZ	- DR	- H	- 1200

Road Markings Schedule						
(All diagram numbers refer to those designated within the Traffic Signs Regulations & General Directions 2016)						
Ref.	Diagram No.	Colour	Type	Description	Symbol	Dimensions
1	1003A	White	Intermittent	Give way markings		2 rows of 600mm line, 300mm gap, 200mm wide spaced 300mm apart
2	1004	White	Intermittent	Longitudinal lane line - 40mph or less		4000mm line, 2000mm gap, 100mm wide
3	1009A	White	Intermittent	Edge of carriageway markings		600mm line, 300mm gap, 100mm wide
4	1023	White	Symbol	Give way triangle		3750mm triangle, 1250mm wide
5	1012	White	Solid	Parking bays		5000mm line, 100mm wide
6		White	Symbol	Electric parking bays		1400mm symbol
7		Yellow	Symbol	Disabled parking bays		1700mm symbol