




Edge

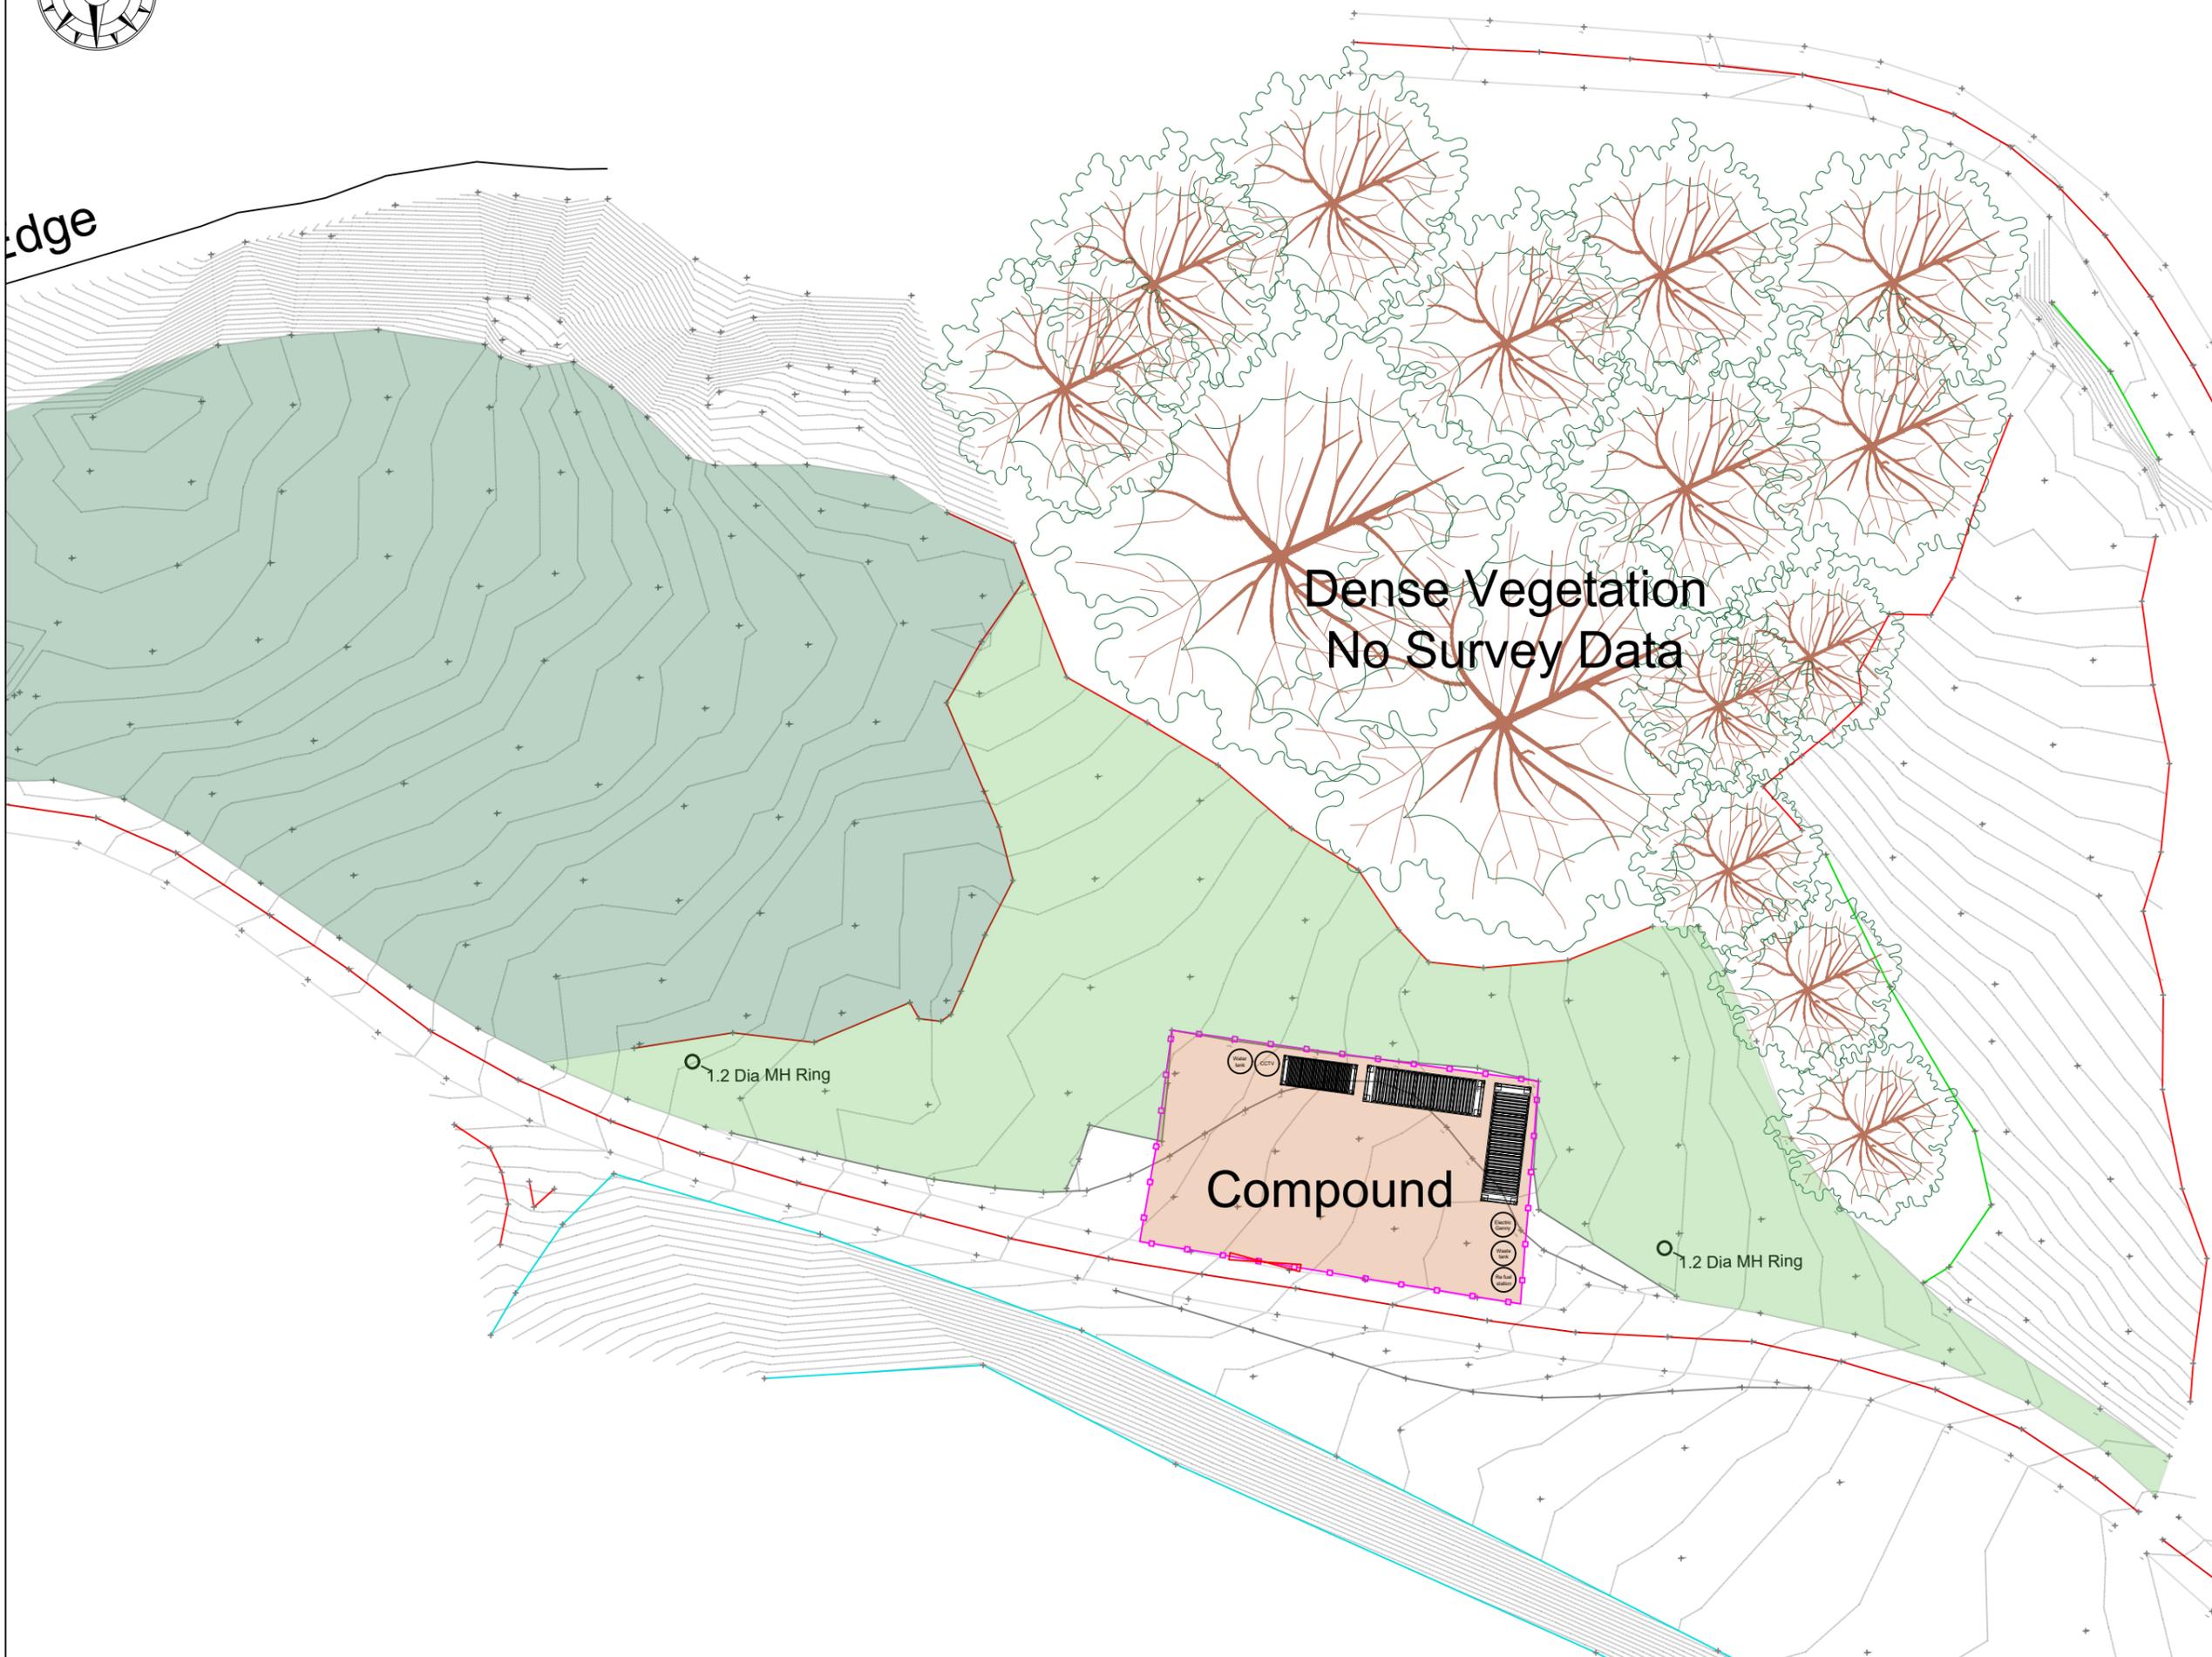

Dense Vegetation
No Survey Data

Compound

1.2 Dia MH Ring

1.2 Dia MH Ring

NOTES:

Legend

- AREA 1 - Light Grassland Area
- AREA 2 - Heavy Grassland Area
- Tree
- Spot Level
- TOPO Backcloth
- Site Office (32ft Container)
- WC (20Ft Container)
- Utilities (Indicative)
- GATE
- Fencing

Project Title:

Millom Iron Line

Drawing Title:

Compound Layout

DRAWN BY: Billy Stafford DATE: 20/11/2025

CHECKED BY: BS SHEET #: 1

SCALE: N/S SHEET SIZE: A3

DRAWING NUMBER	0324-SCL-CMP-001	REVISION
----------------	-------------------------	----------

SITE REFERENCE	CO000324	
----------------	-----------------	--

Revisions	Details	Date
-----------	---------	------



Burgh Rd Industrial Estate, Carlisle, Cumbria. CA2 7NA.
Tel 01228 640850 Fax 01228 640851