


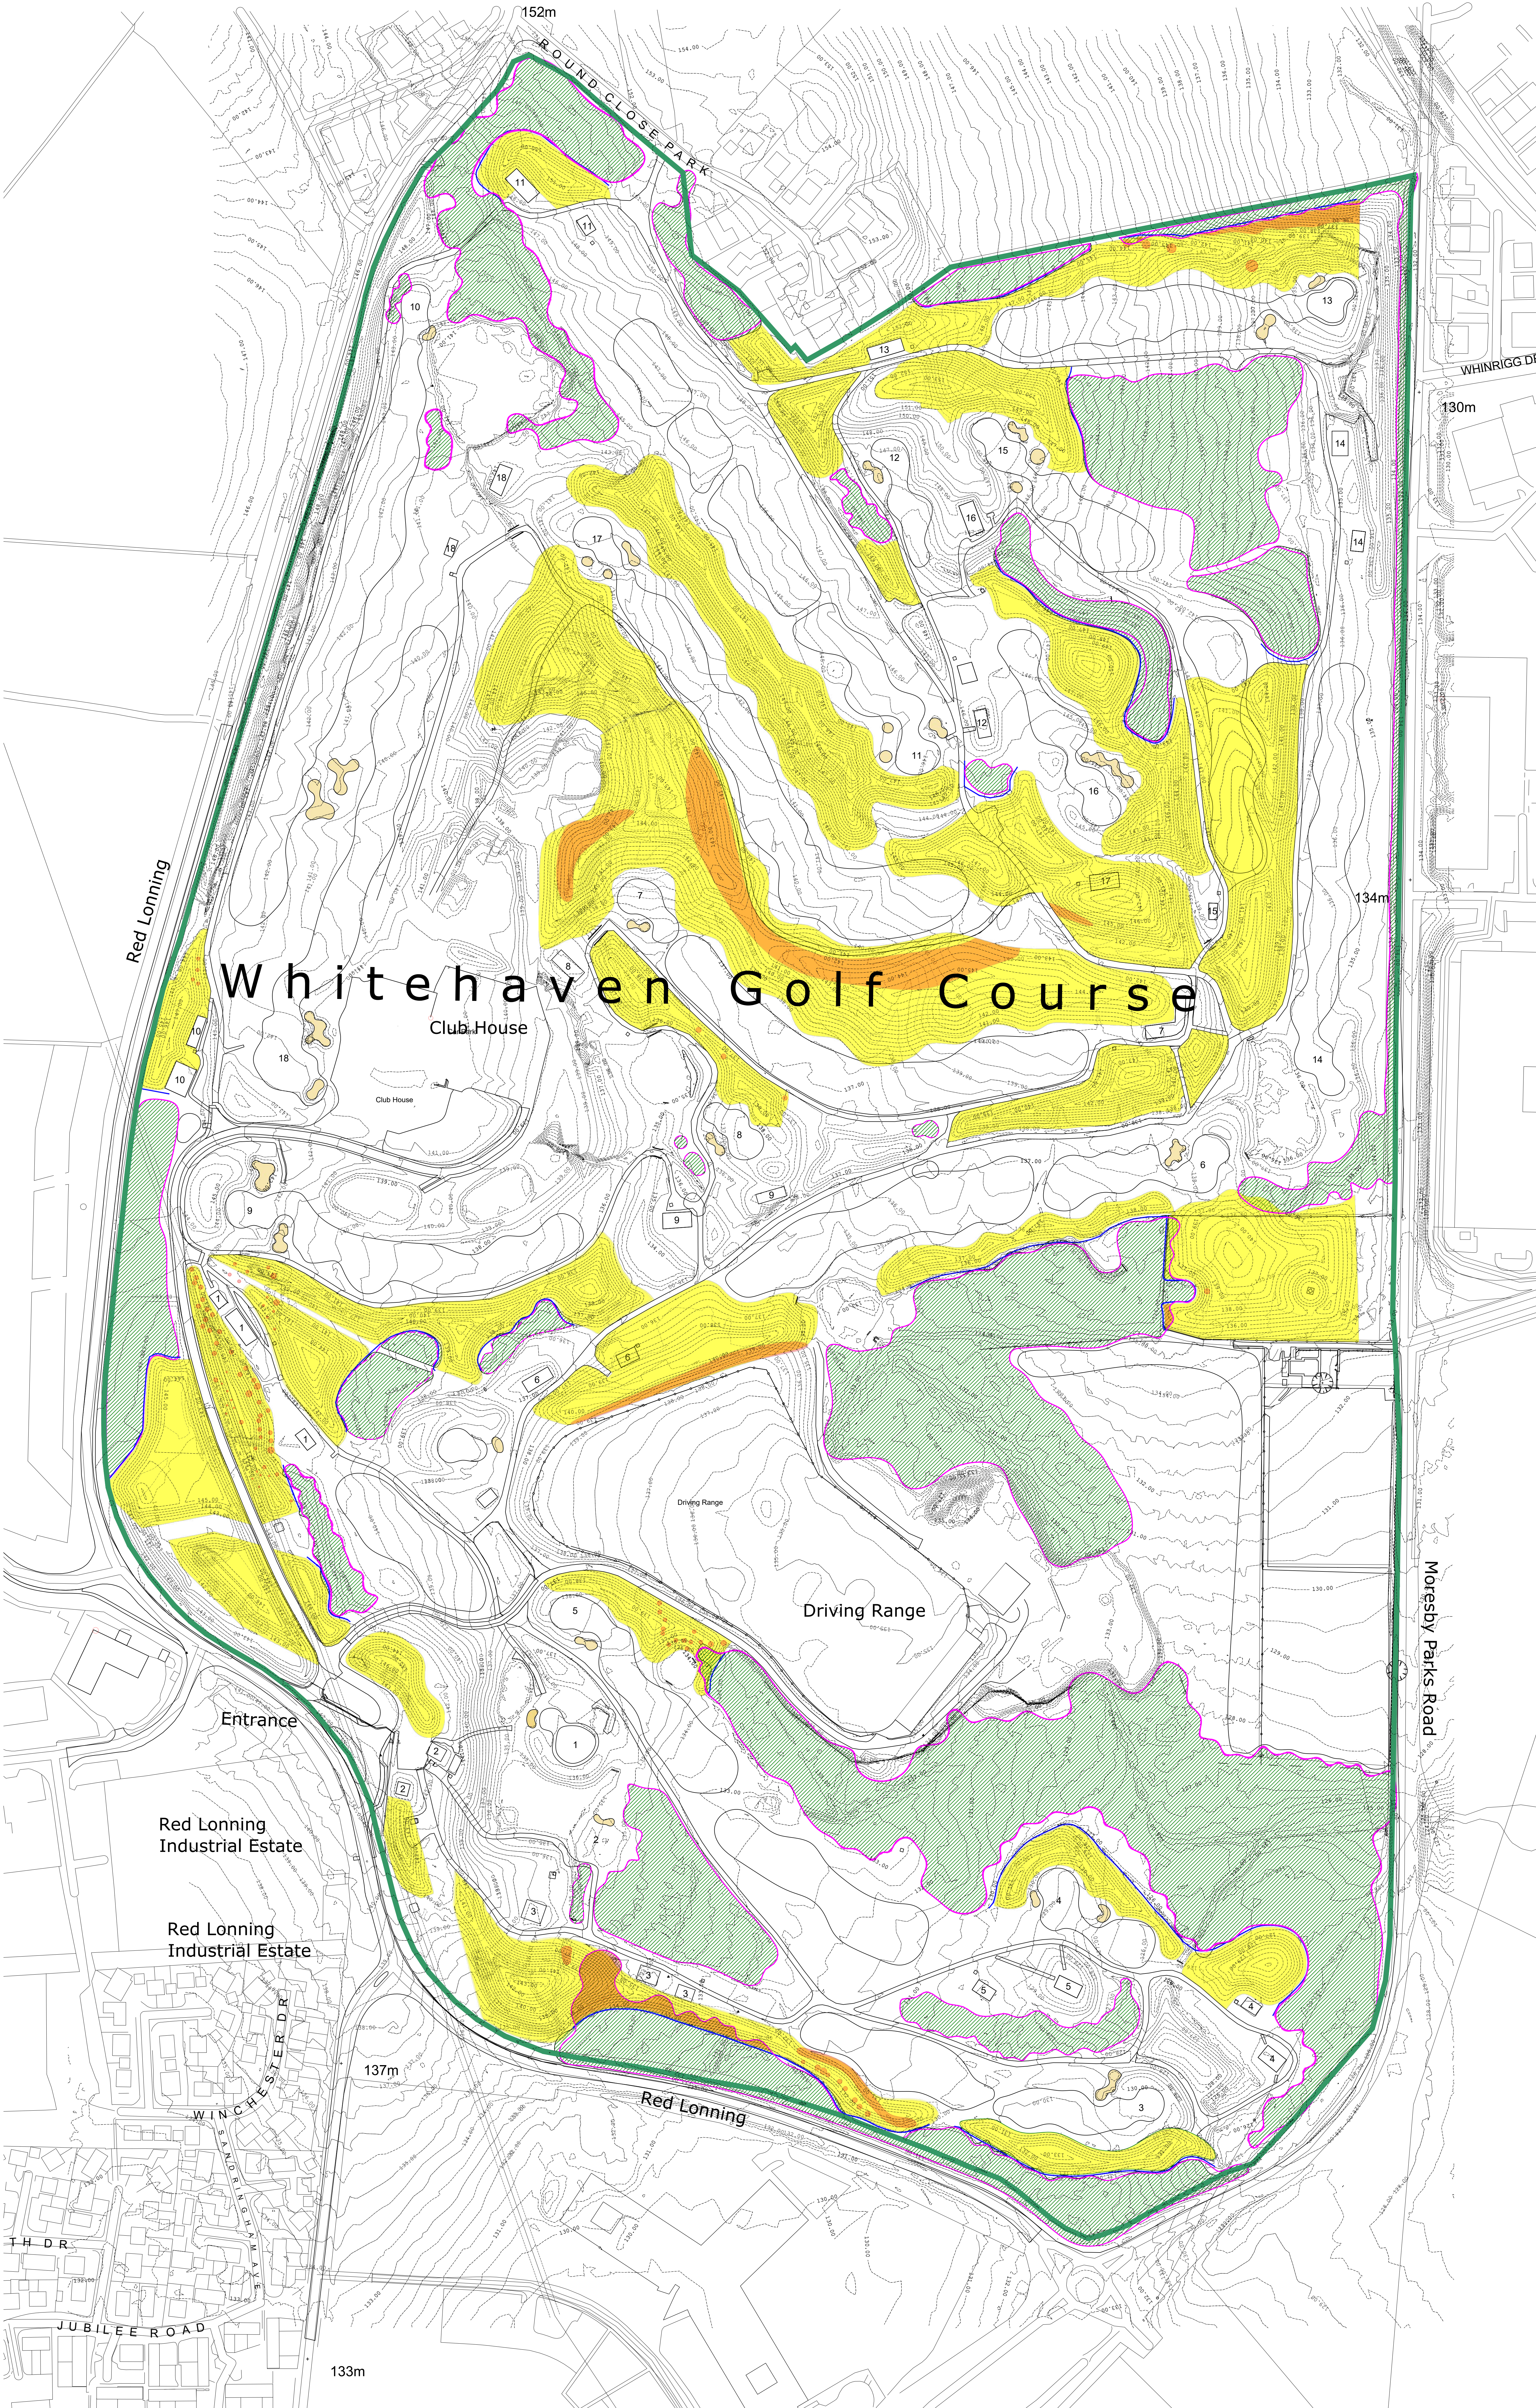

Whitehaven Golf Course



- KEY**
- Existing Tree Cover
 - Existing Young/Poor Condition Trees
 - Proposed Earthworks Areas
 - Root Protection Areas
 - Existing Trees to be Cleared
 - Tree Protection Fencing to BS5837:2012



Galpin Landscape Architecture

info@galpinlandscape.com
www.galpinlandscape.com

Client	Western Lakes Ltd		
Project	Whitehaven Golf Course		
Location	Whitehaven, Cumbria		
Drawing	Tree Constraints Plan		
Scale	Date	Drawn By	Checked by
1:1250@A0	May 2024	AP	SG
Drawing No:	Revision	Rev'd	
WGC 1070_6_700			