

Stephen Brown
Far End Farm
Garsdale
Sedbergh
Cumbria
LA10 5PN

[illegible]

NDA
Millom Library

Upper Floor Demolition Plan

Project number	144-18
----------------	--------


Date 24/03/24

Drawn by SWB

Checked by KB

Drawing No	Revision
D03	A

Scale 1 : 75 @A1

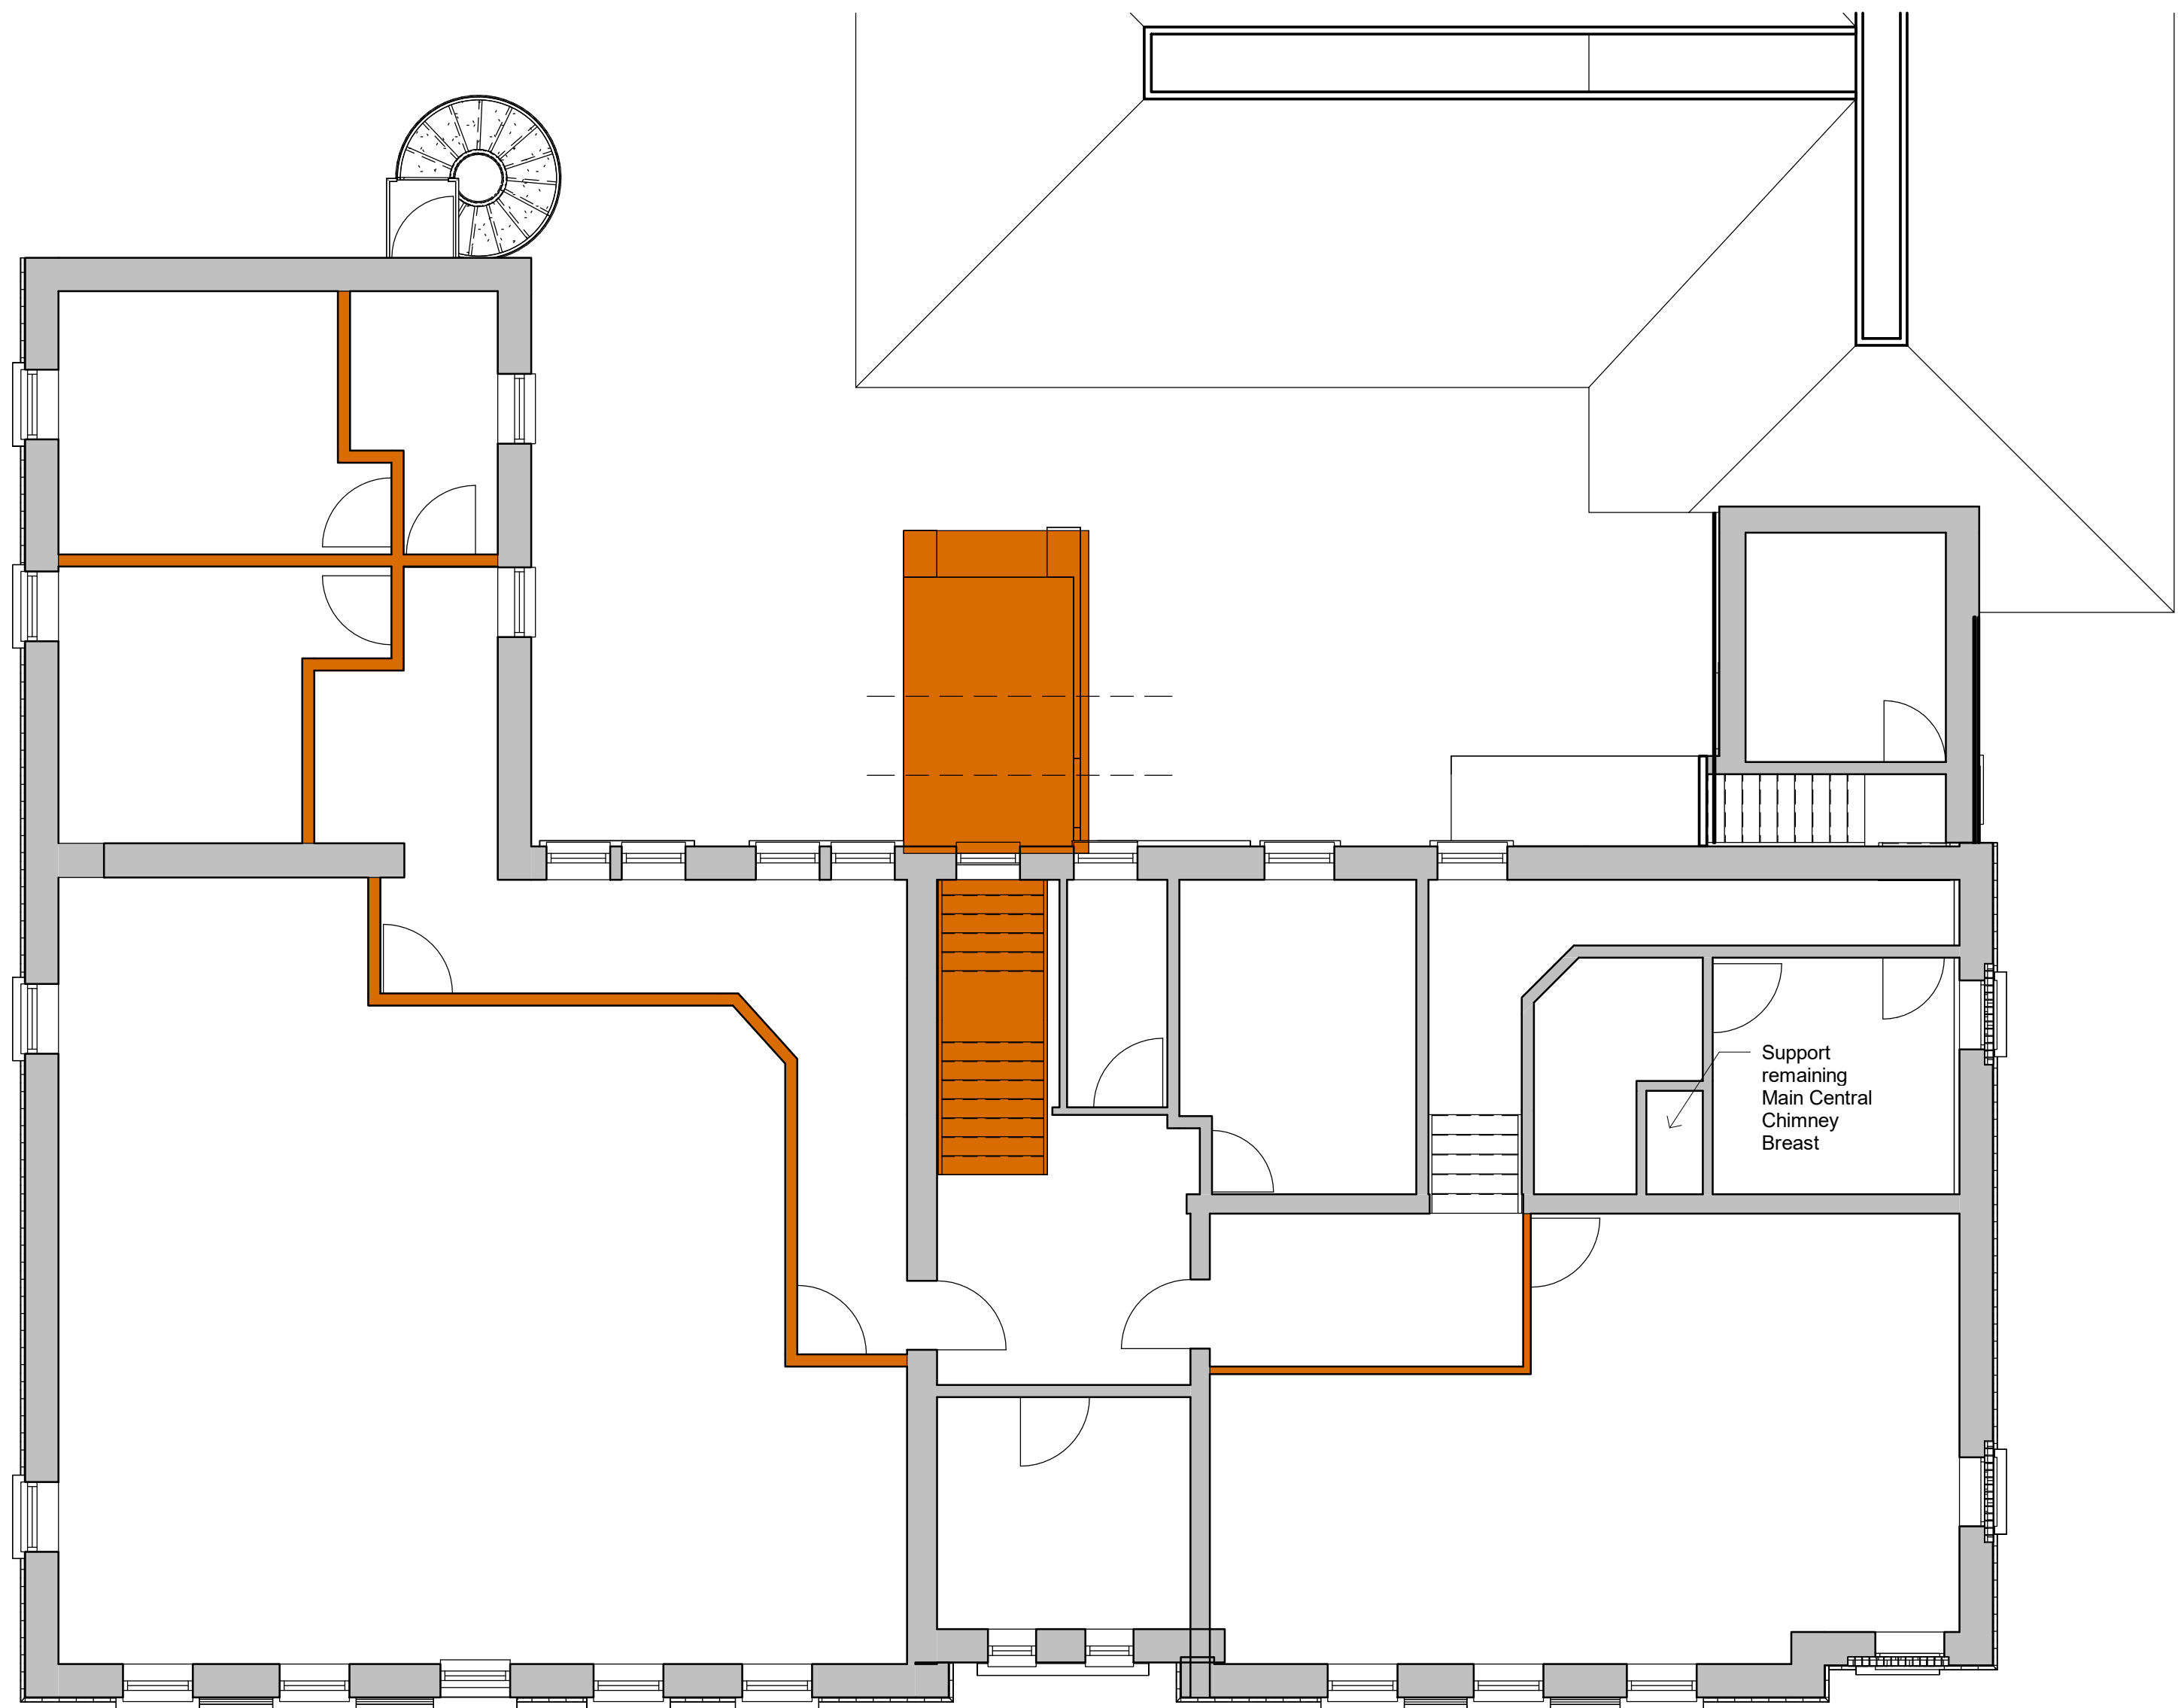

1 Demolition Upper Floor