


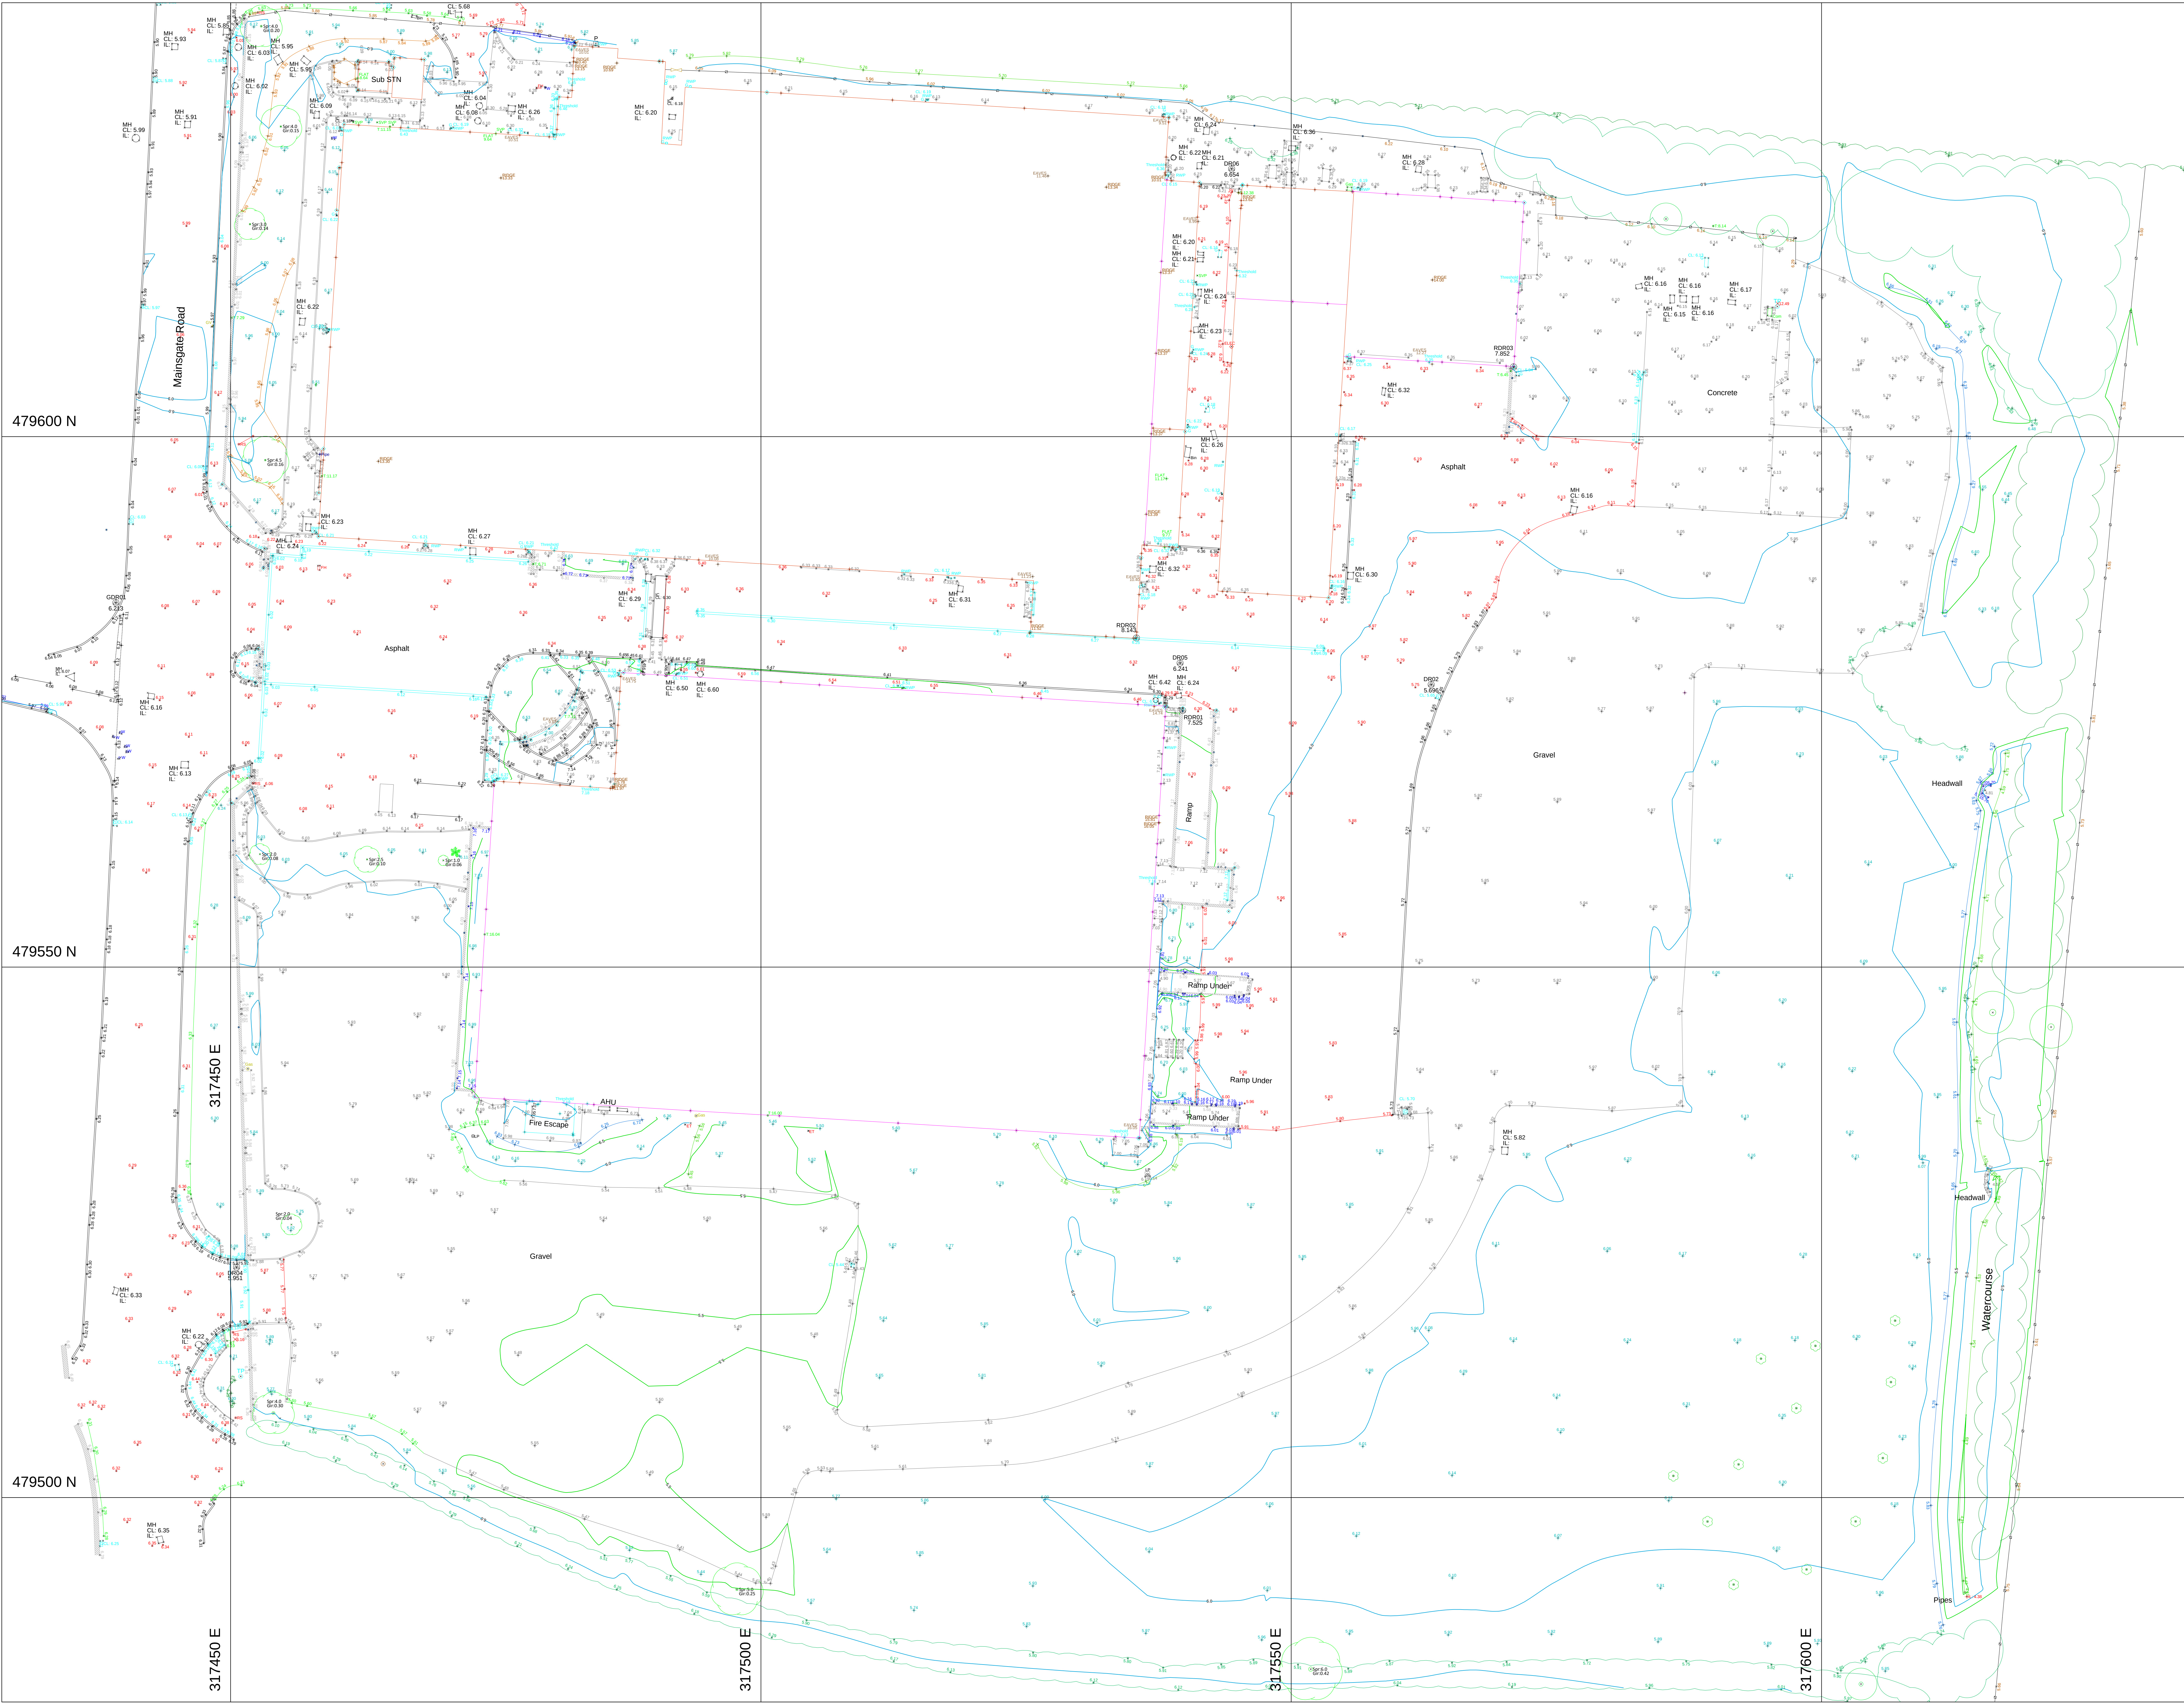

Notes:

Survey to OS National Grid (OSTN15)
Geoid Model osgm 15
Converted to Ground Coordinates on GDR01

CONTROL POINT COORDINATES			
STN REF	EASTING	NORTHING	LEVEL
GDR01	317439.193	479584.347	6.213
DR02	317563.198	479576.629	5.696
DR03	317452.471	479647.000	5.901
DR04	317450.561	479521.707	5.951
DR05	317539.527	479578.662	6.241
DR06	317544.383	479625.246	6.654
RDR01	317539.768	479574.190	7.525
RDR02	317535.409	479581.024	8.143
RDR03	317570.972	479606.572	7.852

Revision	Description	Date

Drawing Title: Topographical Survey	
Project: CGP Books, Maingate Road, Milton, LA18 4JY	
Client: M & P Caudson	Drawing Name: Measured Survey
Topographical Survey Measured Building Survey Site Engineering	
Building Plans Structural Monitoring 3D Scanning Volumetric Analysis	
Boundary Disputes Building Information Modelling Aerial Photogrammetry	
Date: 25th Aug 2020	Scale: 1:200 @ A0
Drawing Number: D2R - CGP - 03	Sheet: WT8
CAD File: D2R - CGP - 02	Rev: 0

Professional
Measurement
Surveys

D2R Survey Ltd, 23c Queen Street Lancaster LA1 1RX Tel: 01524 382502
Email: info@d2rsurvey.co.uk Website: www.d2rsurvey.co.uk