




NOTES:

New highway accesses to be formed to current County highways standards, with apron from access gates to carriageway edge in tarmacadam and provide drainage channel across entrance. Access gates to open inwards away from carriageway.

Visibility splays of 60m can be attained in both directions as dimensioned on plan.

On site parking and turning space formed on rolled hardcore sub base with self draining concrete paviours with ACO drain across drive access, to ensure no discharge to highway.

Existing hedgerow along street frontage to be reduced in height to maximum 1m above verge level.

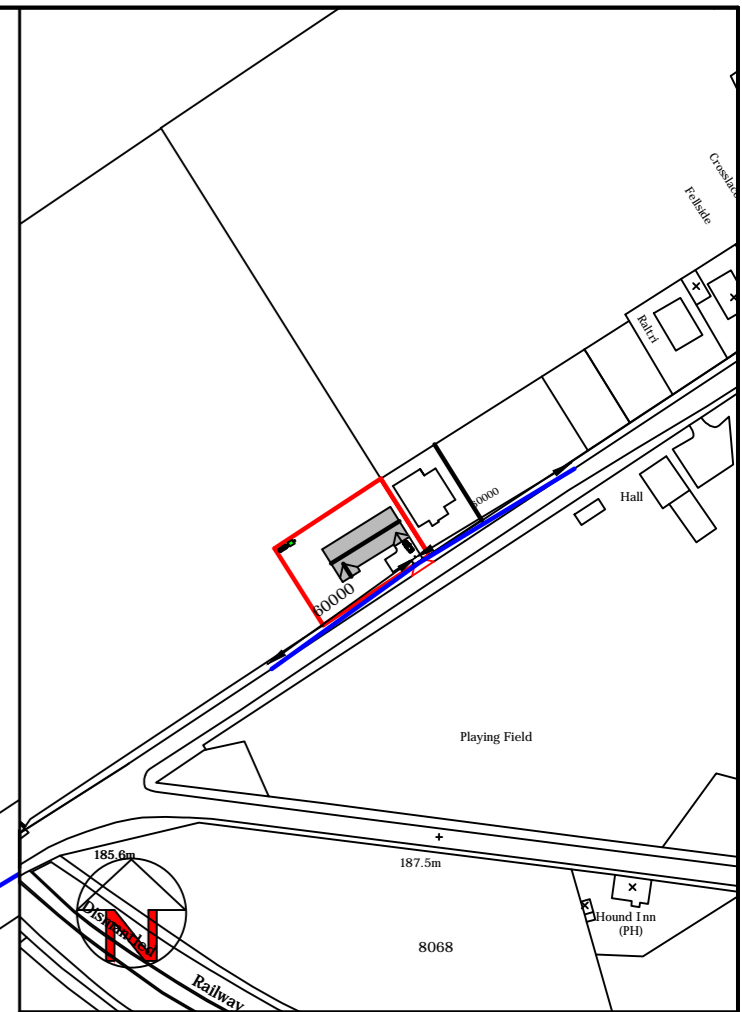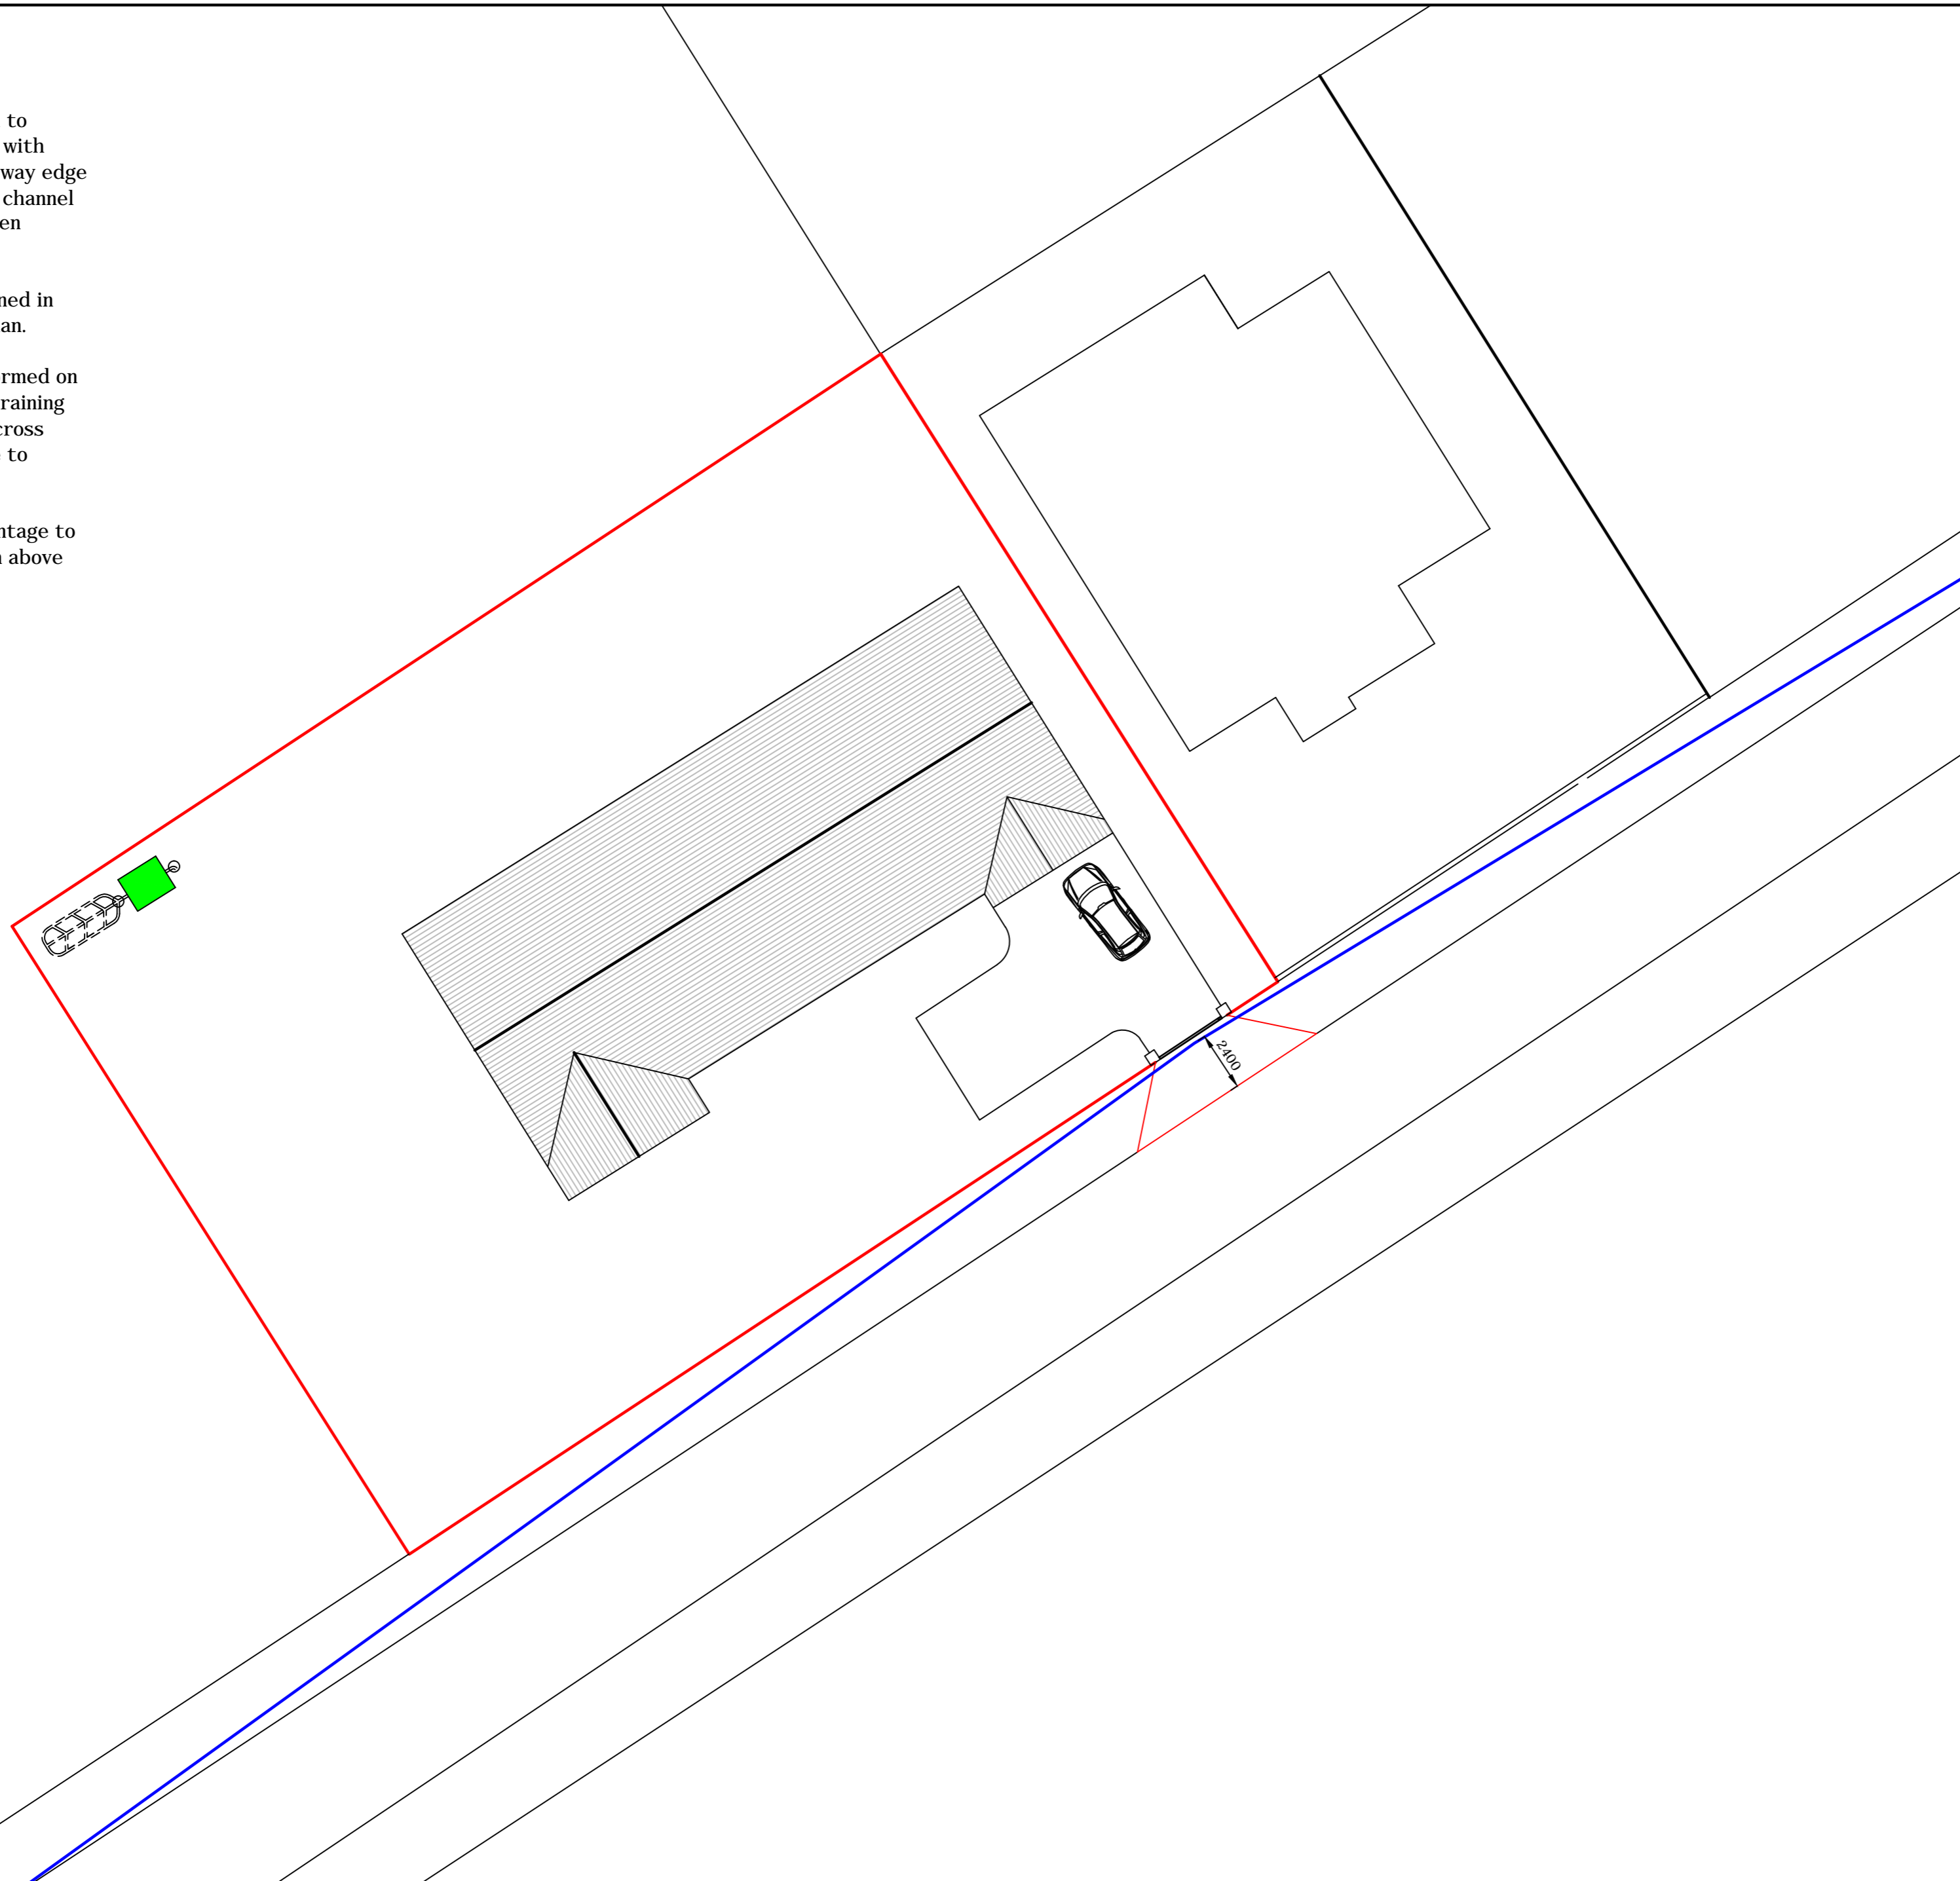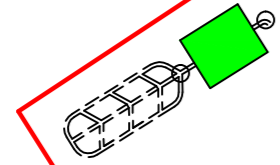

TITLE:
Proposed detached dwelling

(Location and Block Plans)

CLIENT:
Mr & Mrs D Parker

ADDRESS:

land at Barwise Row,

Arlecdon,

Frizington

SCALE:
1:200 & 12560 @ A2

DRAWING NO.
DP / KT / 23 / 05



2, Coniston Close, Workington, Cumbria CA14 3PL.
Tel: 01900 62132