


Lighting Design

Booklet



Proelectric Services Ltd. Unit 35, Hither Green Industrial Estate, Clevedon BS21 6XU (UK). Phone: +44(0) 1275 400570

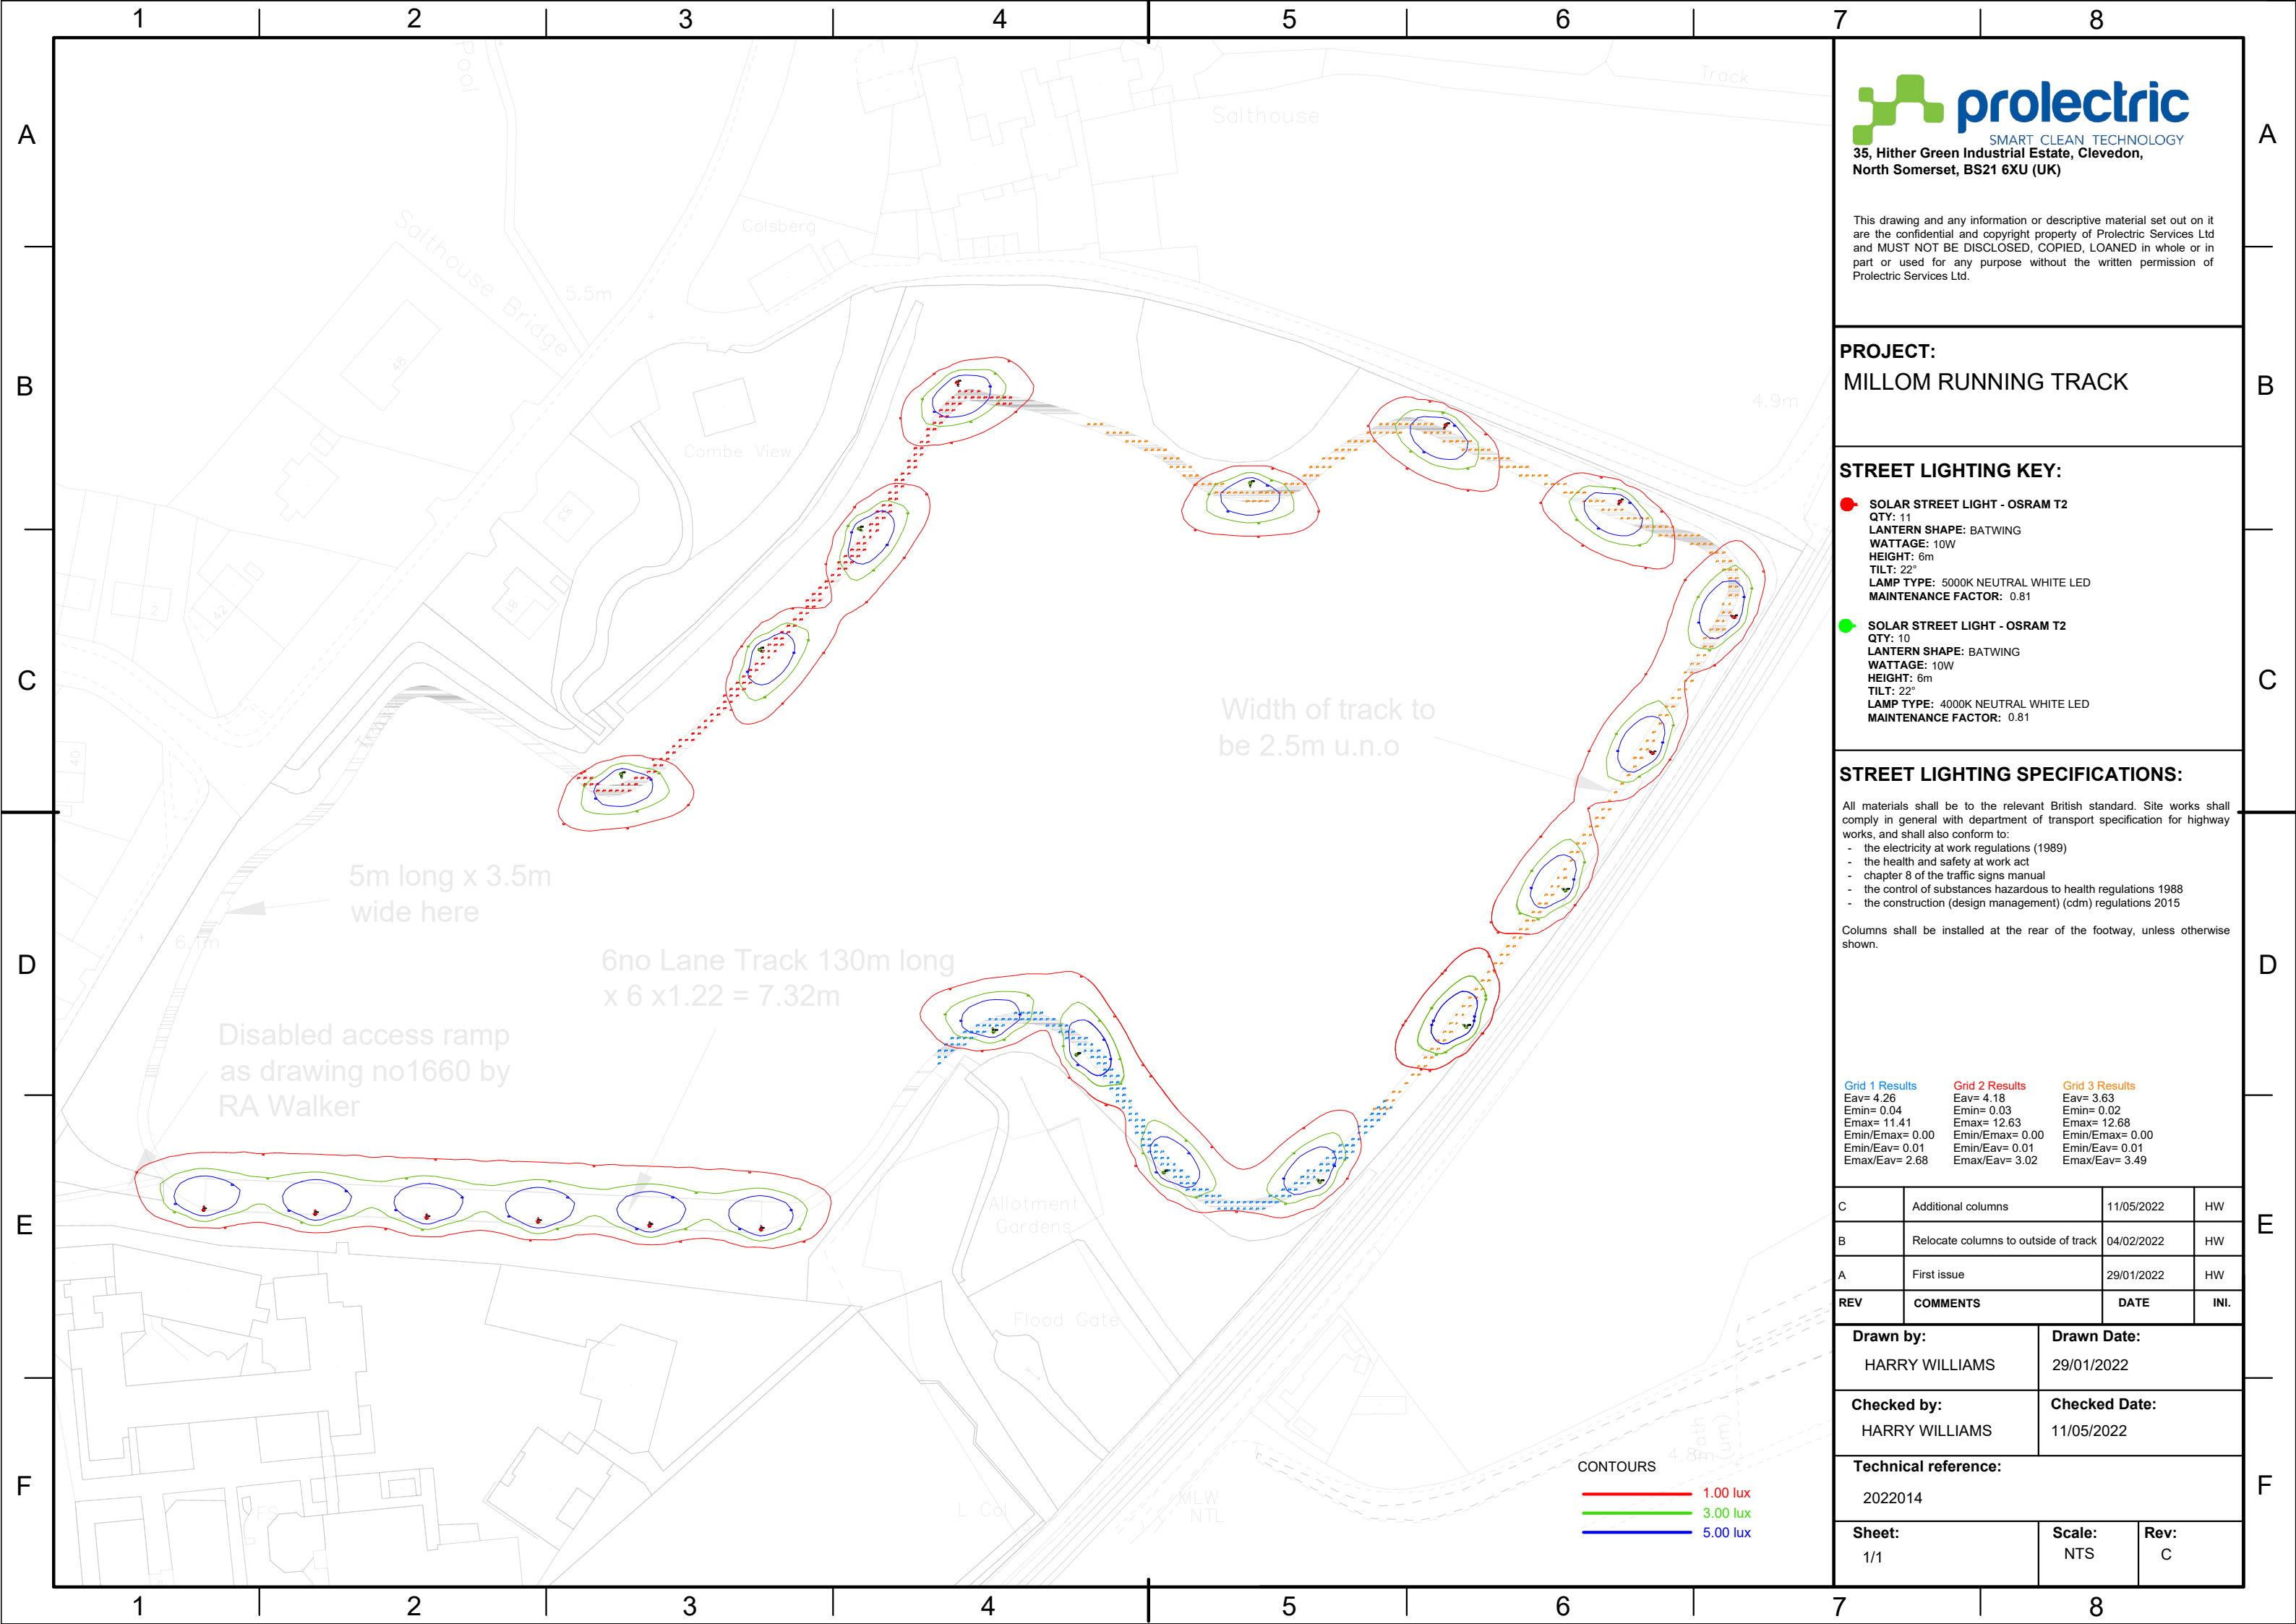



prolectric
SMART CLEAN TECHNOLOGY
35, Hither Green Industrial Estate, Clevedon,
North Somerset, BS21 6XU (UK)

This drawing and any information or descriptive material set out on it are the confidential and copyright property of Prolectric Services Ltd and MUST NOT BE DISCLOSED, COPIED, LOANED in whole or in part or used for any purpose without the written permission of Prolectric Services Ltd.

PROJECT:
MILLOM RUNNING TRACK

- STREET LIGHTING KEY:**
- **SOLAR STREET LIGHT - OSRAM T2**
QTY: 11
LANTERN SHAPE: BATWING
WATTAGE: 10W
HEIGHT: 6m
TILT: 22°
LAMP TYPE: 5000K NEUTRAL WHITE LED
MAINTENANCE FACTOR: 0.81
 - **SOLAR STREET LIGHT - OSRAM T2**
QTY: 10
LANTERN SHAPE: BATWING
WATTAGE: 10W
HEIGHT: 6m
TILT: 22°
LAMP TYPE: 4000K NEUTRAL WHITE LED
MAINTENANCE FACTOR: 0.81

STREET LIGHTING SPECIFICATIONS:

All materials shall be to the relevant British standard. Site works shall comply in general with department of transport specification for highway works, and shall also conform to:

- the electricity at work regulations (1989)
- the health and safety at work act
- chapter 8 of the traffic signs manual
- the control of substances hazardous to health regulations 1988
- the construction (design management) (cdm) regulations 2015

Columns shall be installed at the rear of the footway, unless otherwise shown.

C	Additional columns	11/05/2022	HW
B	Relocate columns to outside of track	04/02/2022	HW
A	First issue	29/01/2022	HW
REV	COMMENTS	DATE	INI.

Drawn by: HARRY WILLIAMS	Drawn Date: 29/01/2022		
Checked by: HARRY WILLIAMS	Checked Date: 11/05/2022		
Technical reference: 2022014			
Sheet: 1/1	Scale: NTS	Rev: C	