

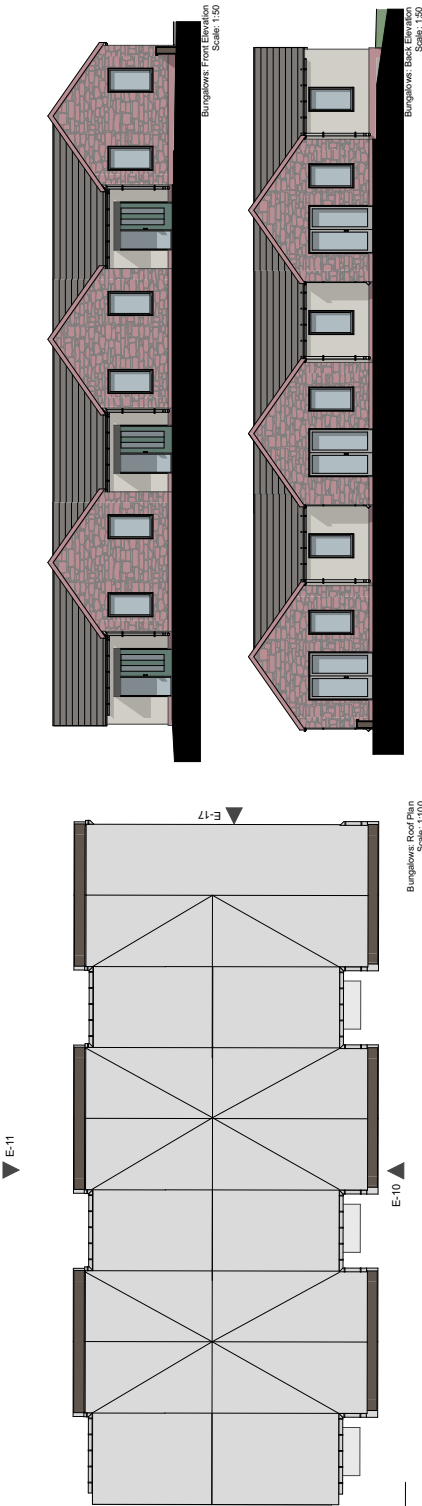
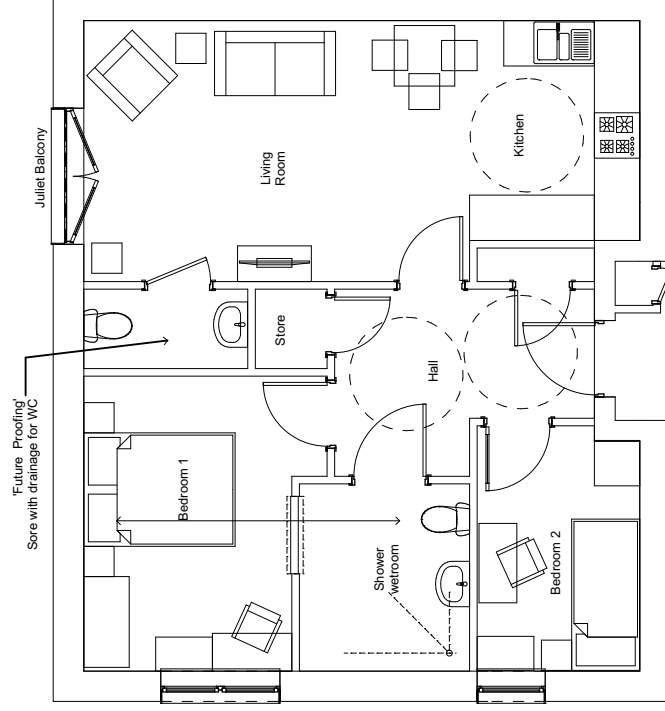


[illegible]

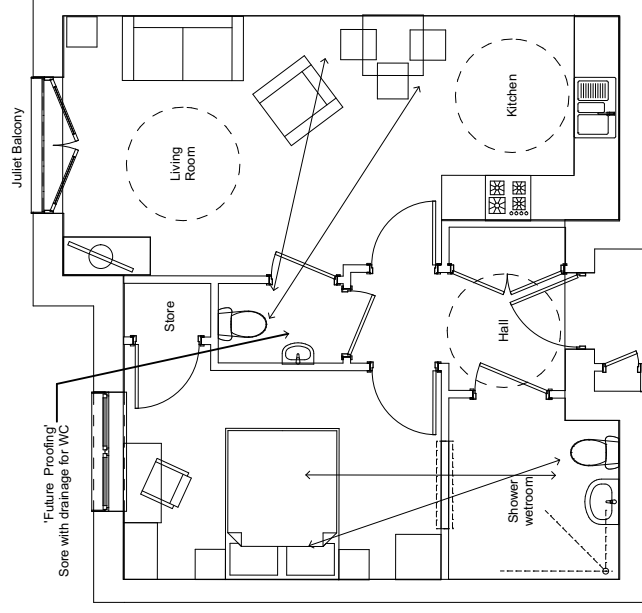


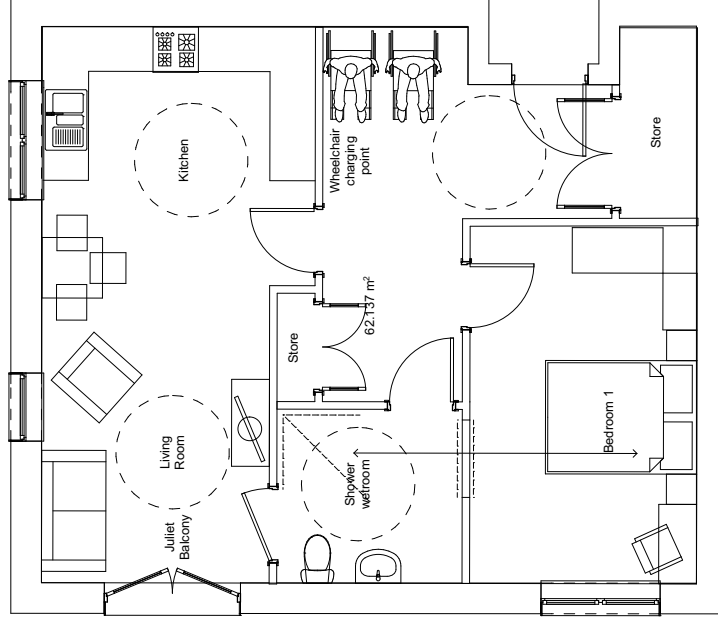


Rev.	Date	Description	Drawn
None			

Do not scale off this drawing. Do not rely on this drawing for purposes other than the recorded "Status". Contractors must be familiar with the client's building submittal register ahead of facilitating any work contained on this drawing. This drawing is copyright of HLP Architects & Designers & must not be reproduced unless specifically agreed in writing.

Office Liverpool Nottingham Newcastle Preston
Liverpool
 Address
 98-100 Duke Street
 Post Code
 L1 5AG
 Tel
 0151 708 8944
 Website
www.hlpdesign.com

Drawing Title	Apartment Types
Project	Distinguishing Big Local
Location	Big Local
Location @ A2	1:50
Date	2023/08/08
Drawn	203/Verisolve
Checked	2808
Status	Design
Design No. Revision	GA_100_10
Design Title	Planning

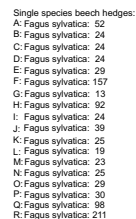

North N



Halsall Lloyd
Partnership

ABBREVIATIONS


PLAN GRID IS LOCAL, BASED UPON U.S. NATIONAL GRID SITE CENTRED ON SURVEY STATION AS02. SCALE FACTOR=1.1.

ALL LEVELS RELATE TO ORDNANCE DATUM, (OSGM15) ESTABLISHED USING THE U.S. NATIONAL ACTIVE GPS NETWORK

Name	Easting	Northing	Height
AS01	300604.961	523512.613	74.37
AS02	300558.010	523529.329	74.98

CO	Original Issue	BU	SA	17/01/11
Issue	Details	By	Ch'c'd	Date

SHEET LAYOUT

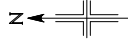

Scale 1:200

SURVEYED BY AS/CD	DRAWN BY BJ	SCALE 1:500
DATE OF ISSUE		JANUARY 2018


LAND OFF CHURCH ROAD
DISTINGTON, WORKINGTON
CA14 5TN
TOPOGRAPHICAL SURVEY TO

DRAWING No.	PS-1668-TS-3D	ISSUE	00
-------------	---------------	-------	----

PARAGON SURVEYS
Chartered Surveyors
GEOMATICS: Land & Engineering Surveys



8 Carr House Lane
Wrightington
Wigan
Greater
Manchester
M14 6TJ
T: (01257) 453200
E: post@paragon-surveys.co.uk
Northern Office: Garforth, Leeds, Gosforth, Newcastle, Seaham, Cumbria, Cadoxton

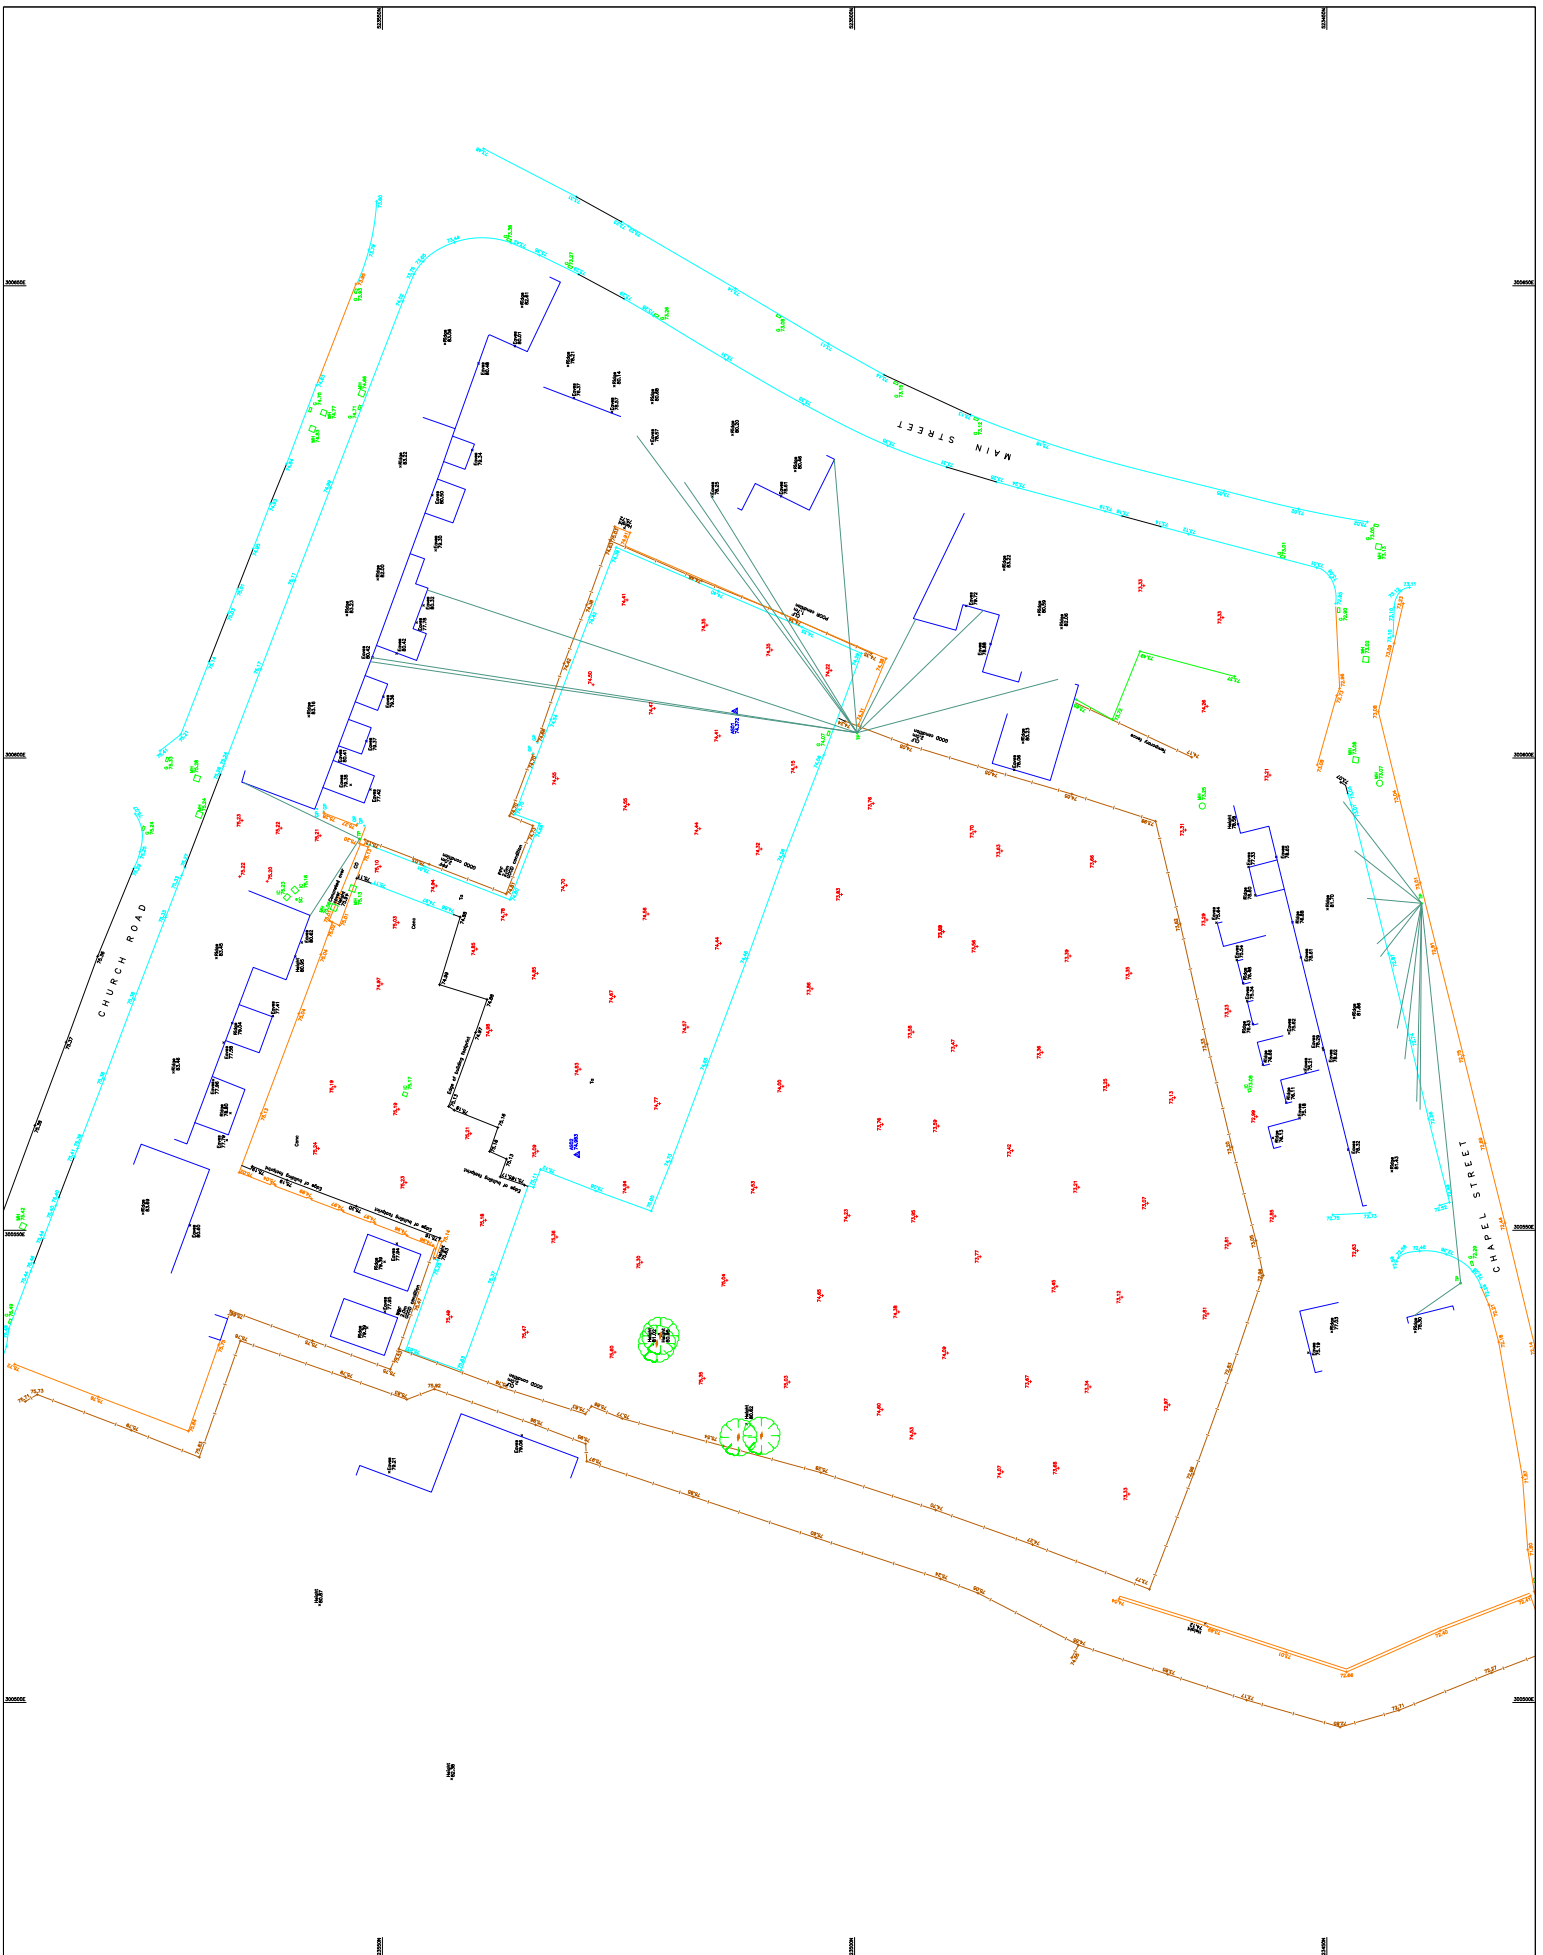



**Halsall Lloyd
Partnership**
ARCHITECTS & DESIGNERS

Liverpool

98 Duke Street,
Liverpool,
L1 5AG
0151 708 8944
liverpool@hlpdesign.com

Nottingham

53 Forest Road East,
Nottingham
NG1 4HW
0115 989 7969
nottingham@hlpdesign.com

www.hlpdesign.com

This document is protected by
the copyright of the Halsall Lloyd
Partnership Architects and
Designers