

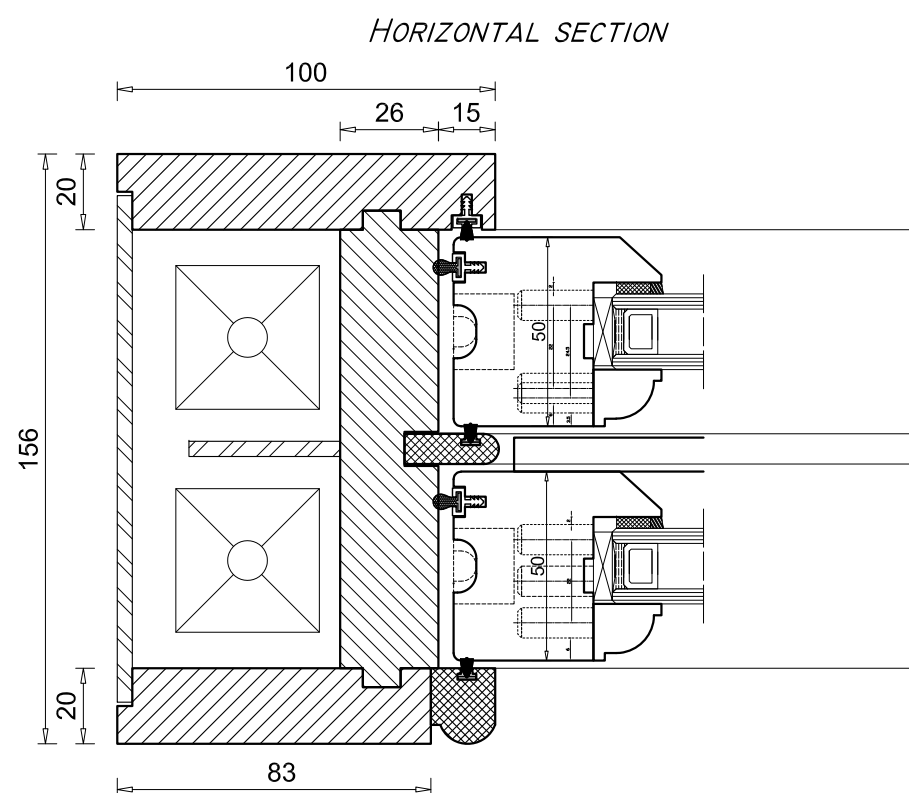
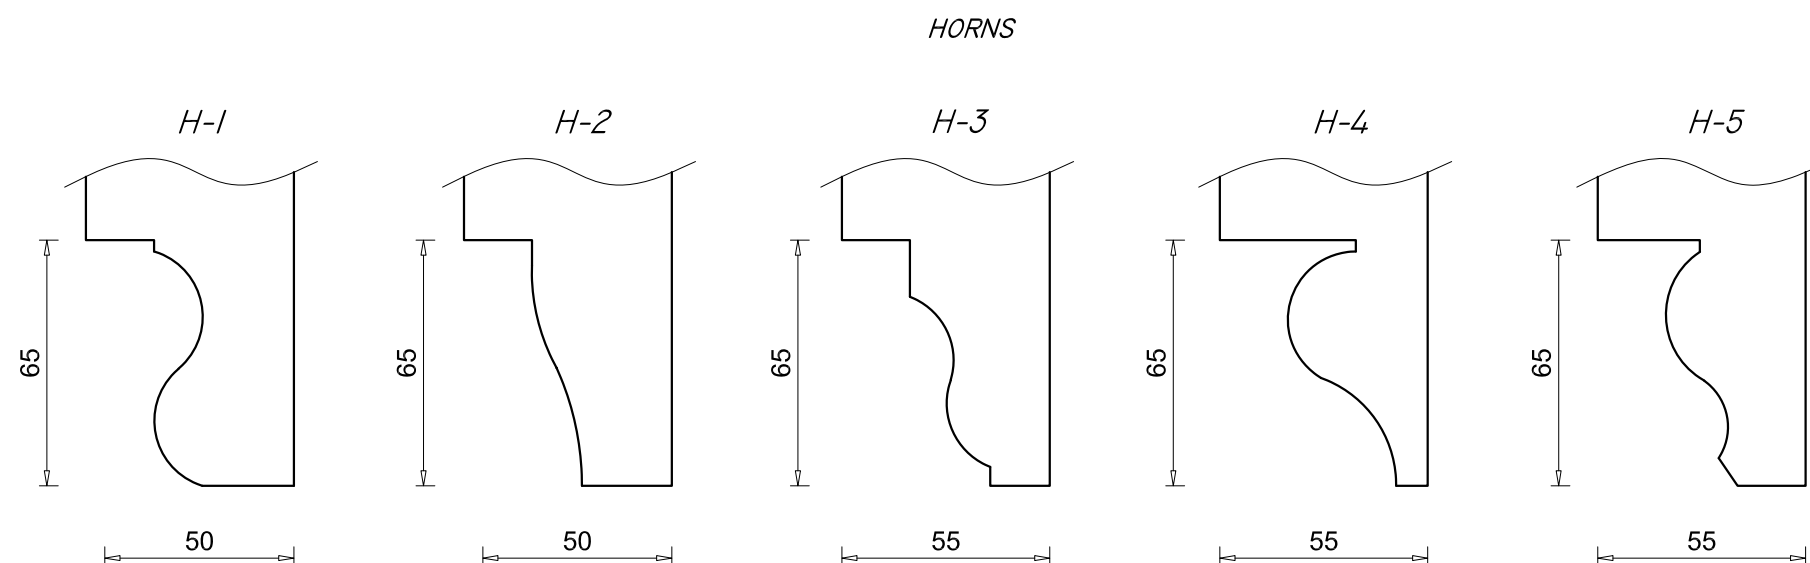
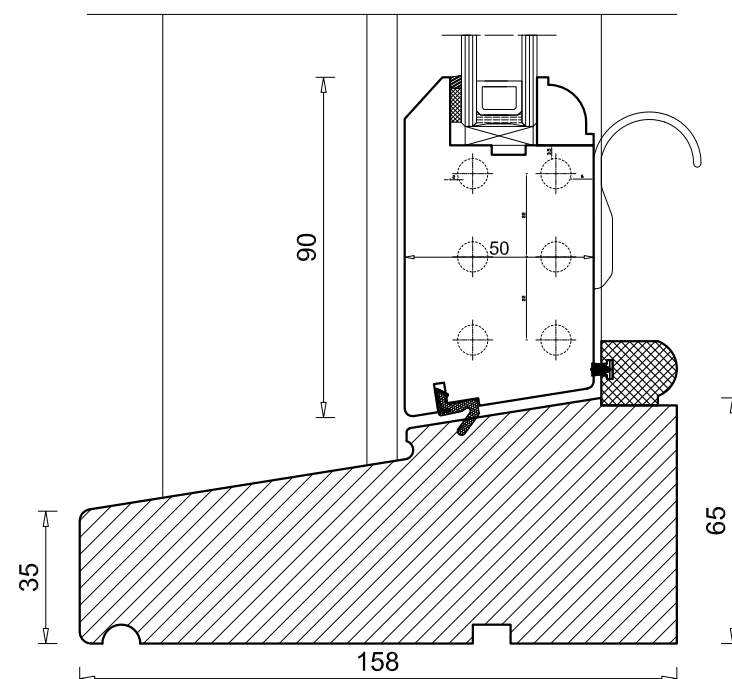


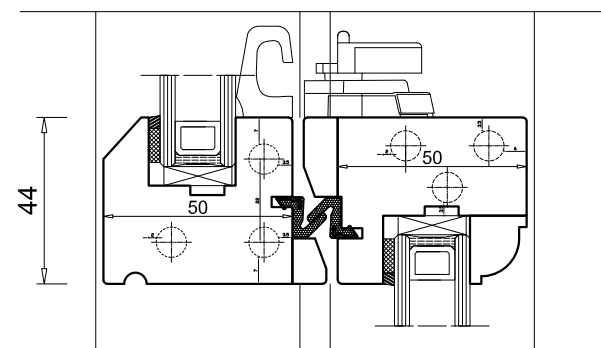


Cardinal
Windows

WEIGHTED SLIDING SASH WINDOW

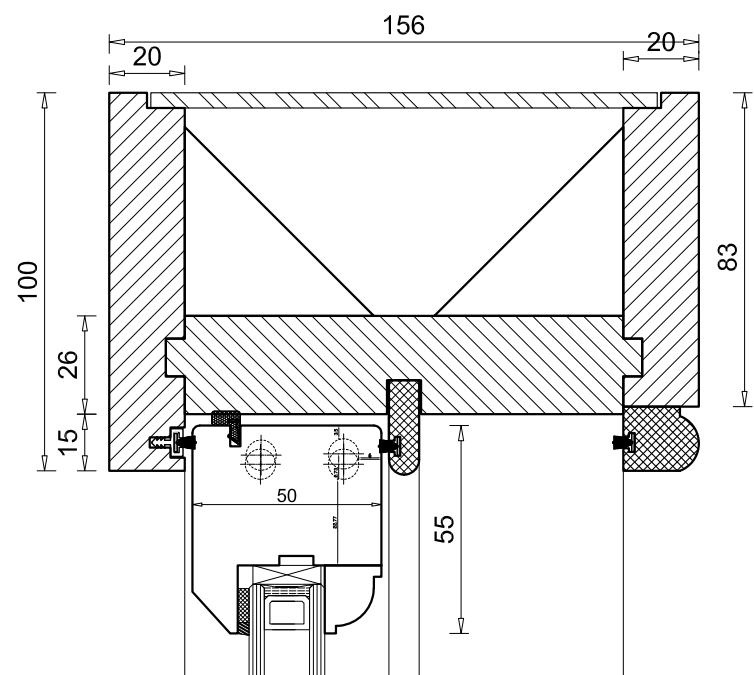

GLAZING BAR

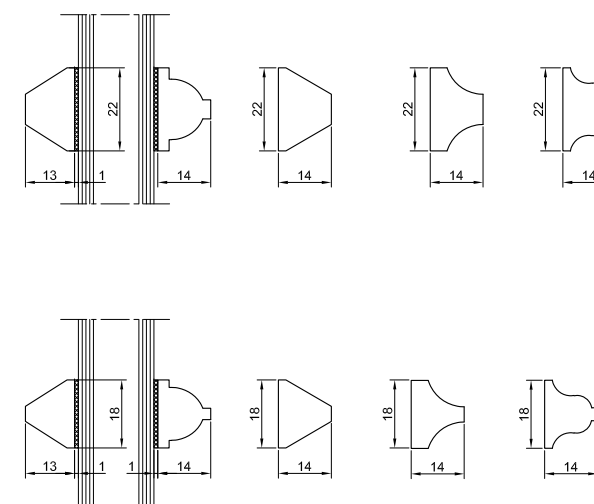

sales@cardinal-windows.com

DO NOT SCALE FROM THIS DRAWING.
USE FIGURED DIMENSIONS ONLY.
THIS SCHEDULE TO BE READ IN CONJUNCTION WITH A
NUMBERED COPY OF THE HOUSE PLANS AND THE
FOLLOWING DETAILS:
-STANDARD BLOCK FITTING DETAIL
THIS DRAWING IS COPYRIGHT AND MAY ONLY BE
REPRODUCED WITH CARDINAL WINDOWS PERMISSION.