

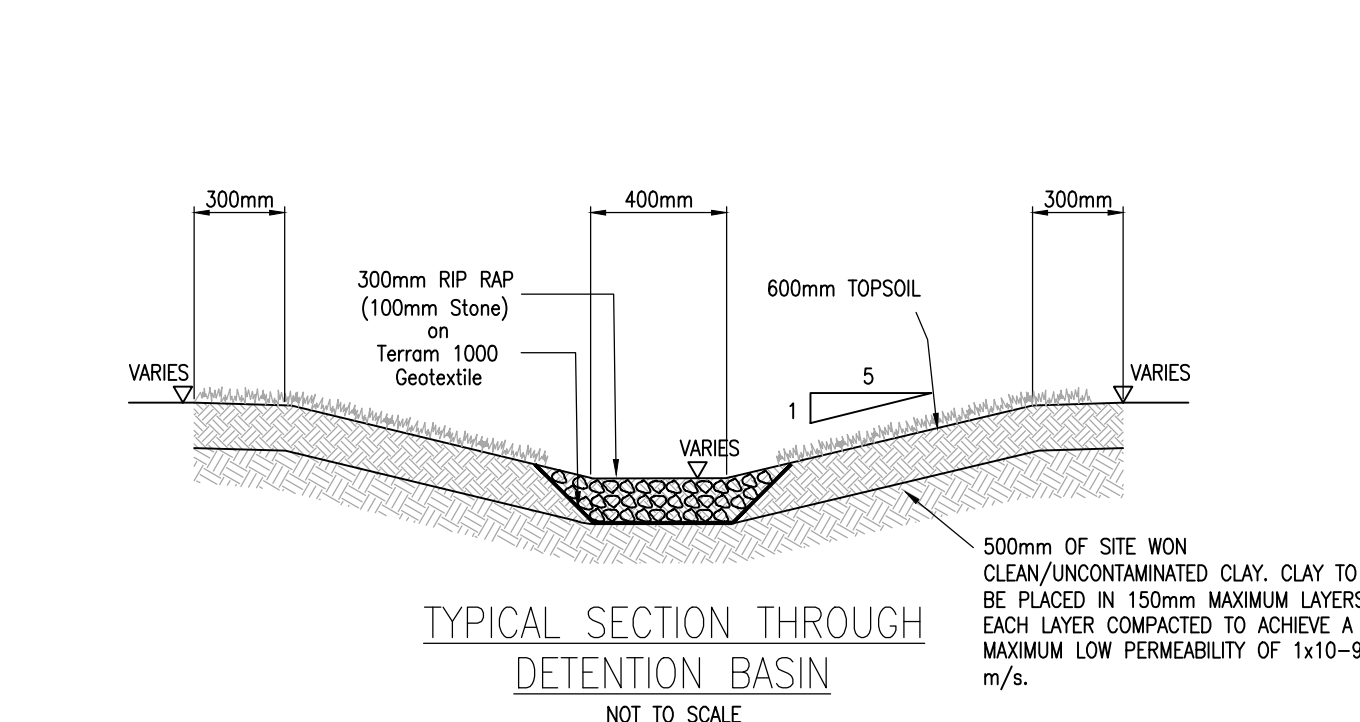
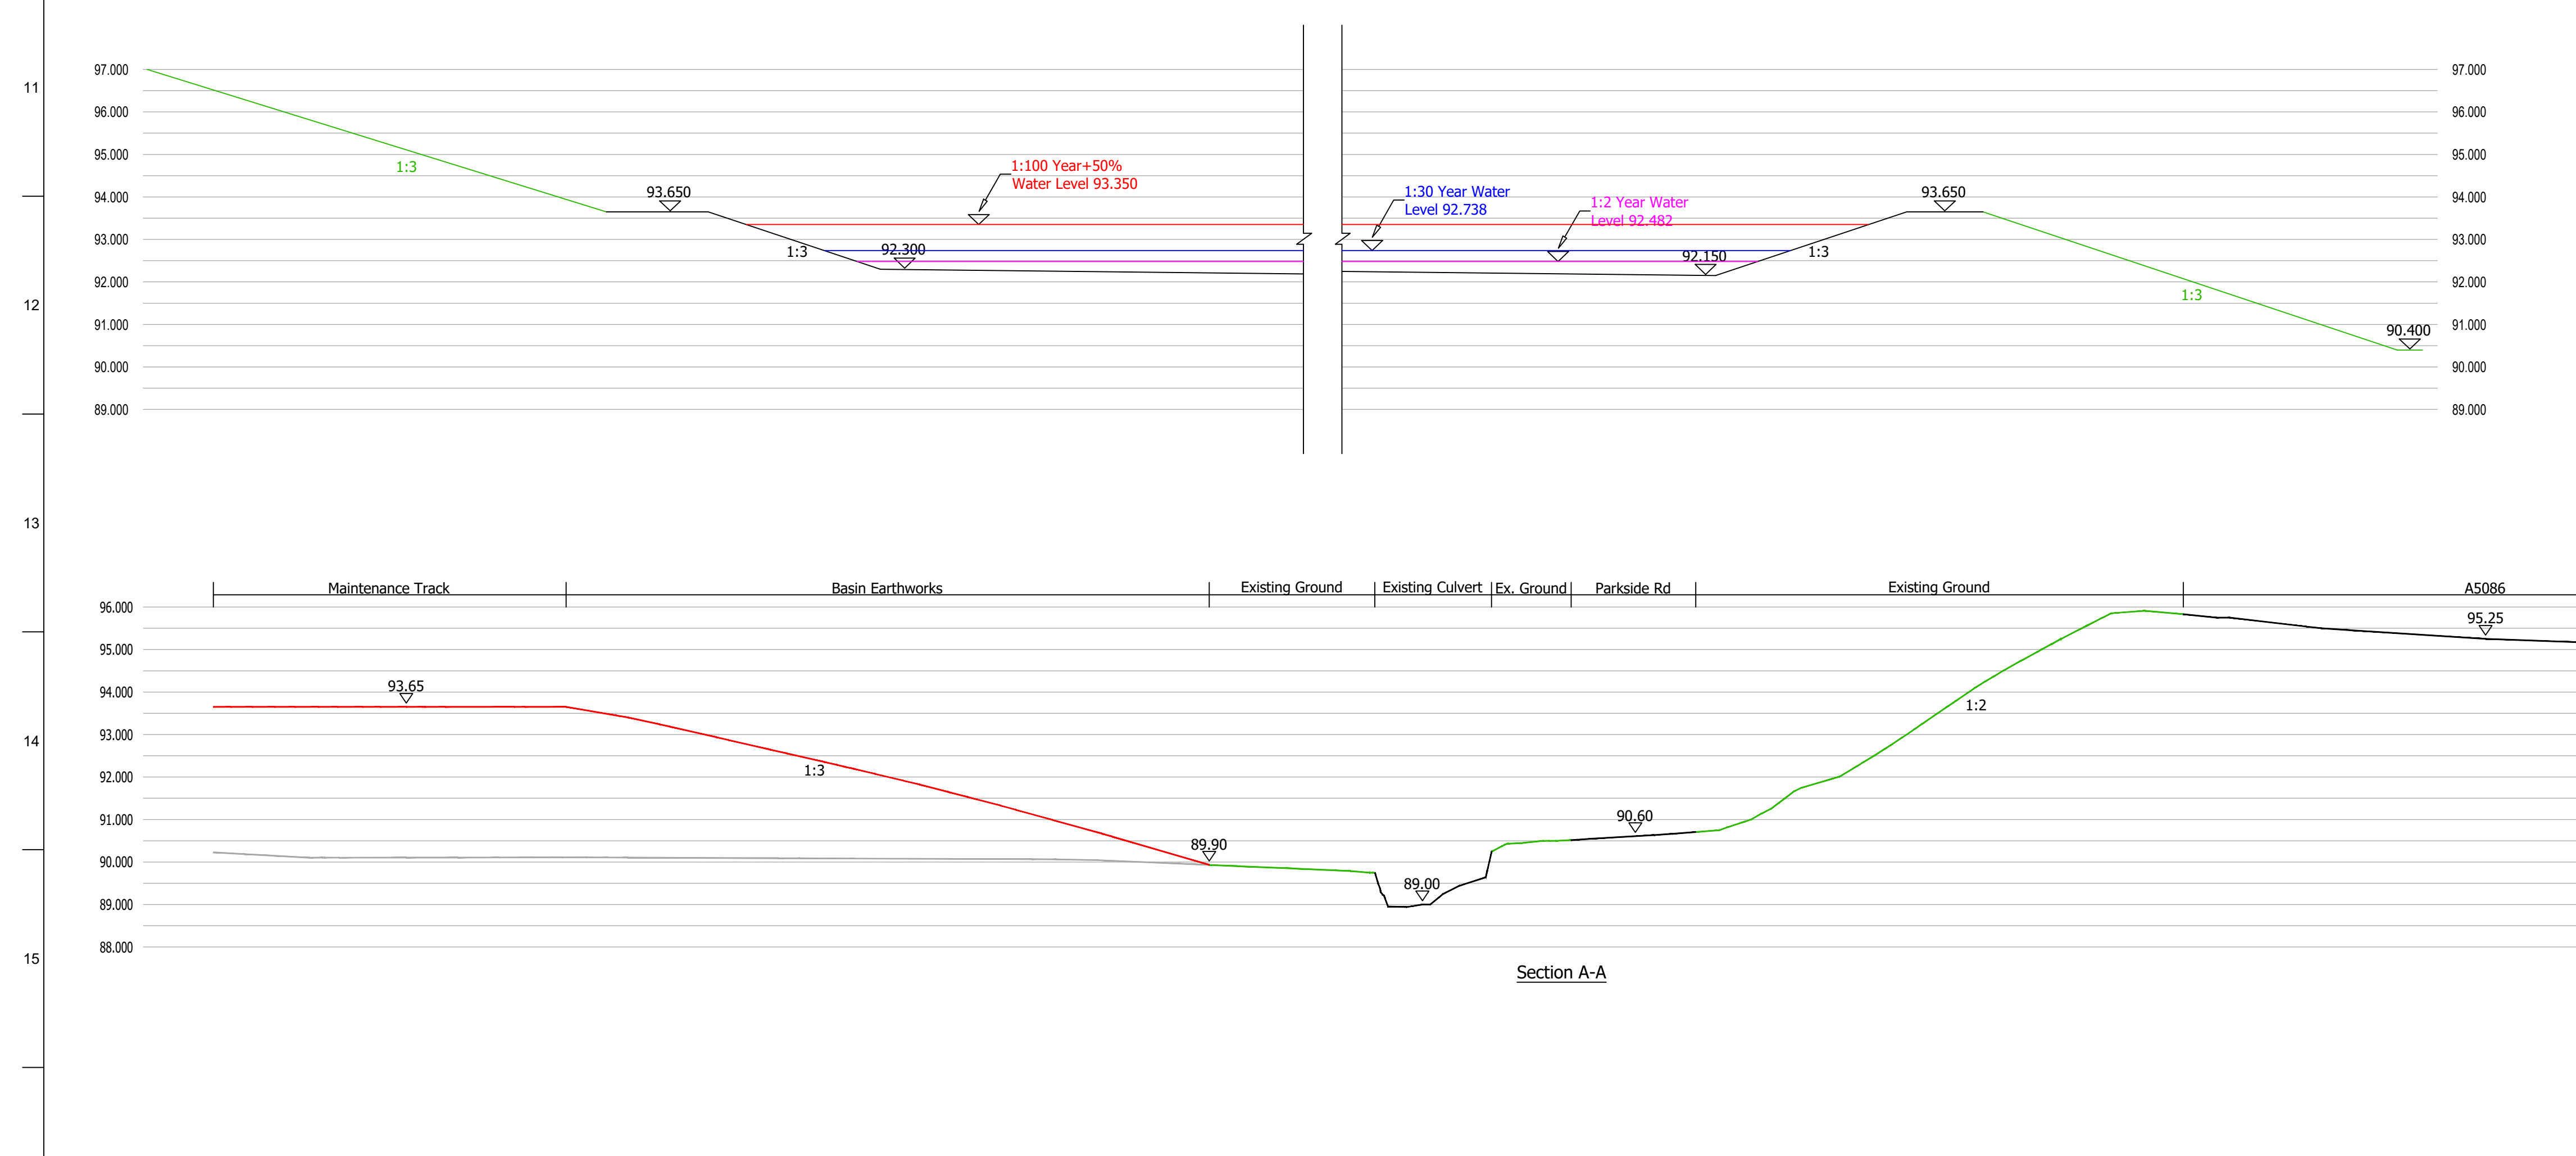


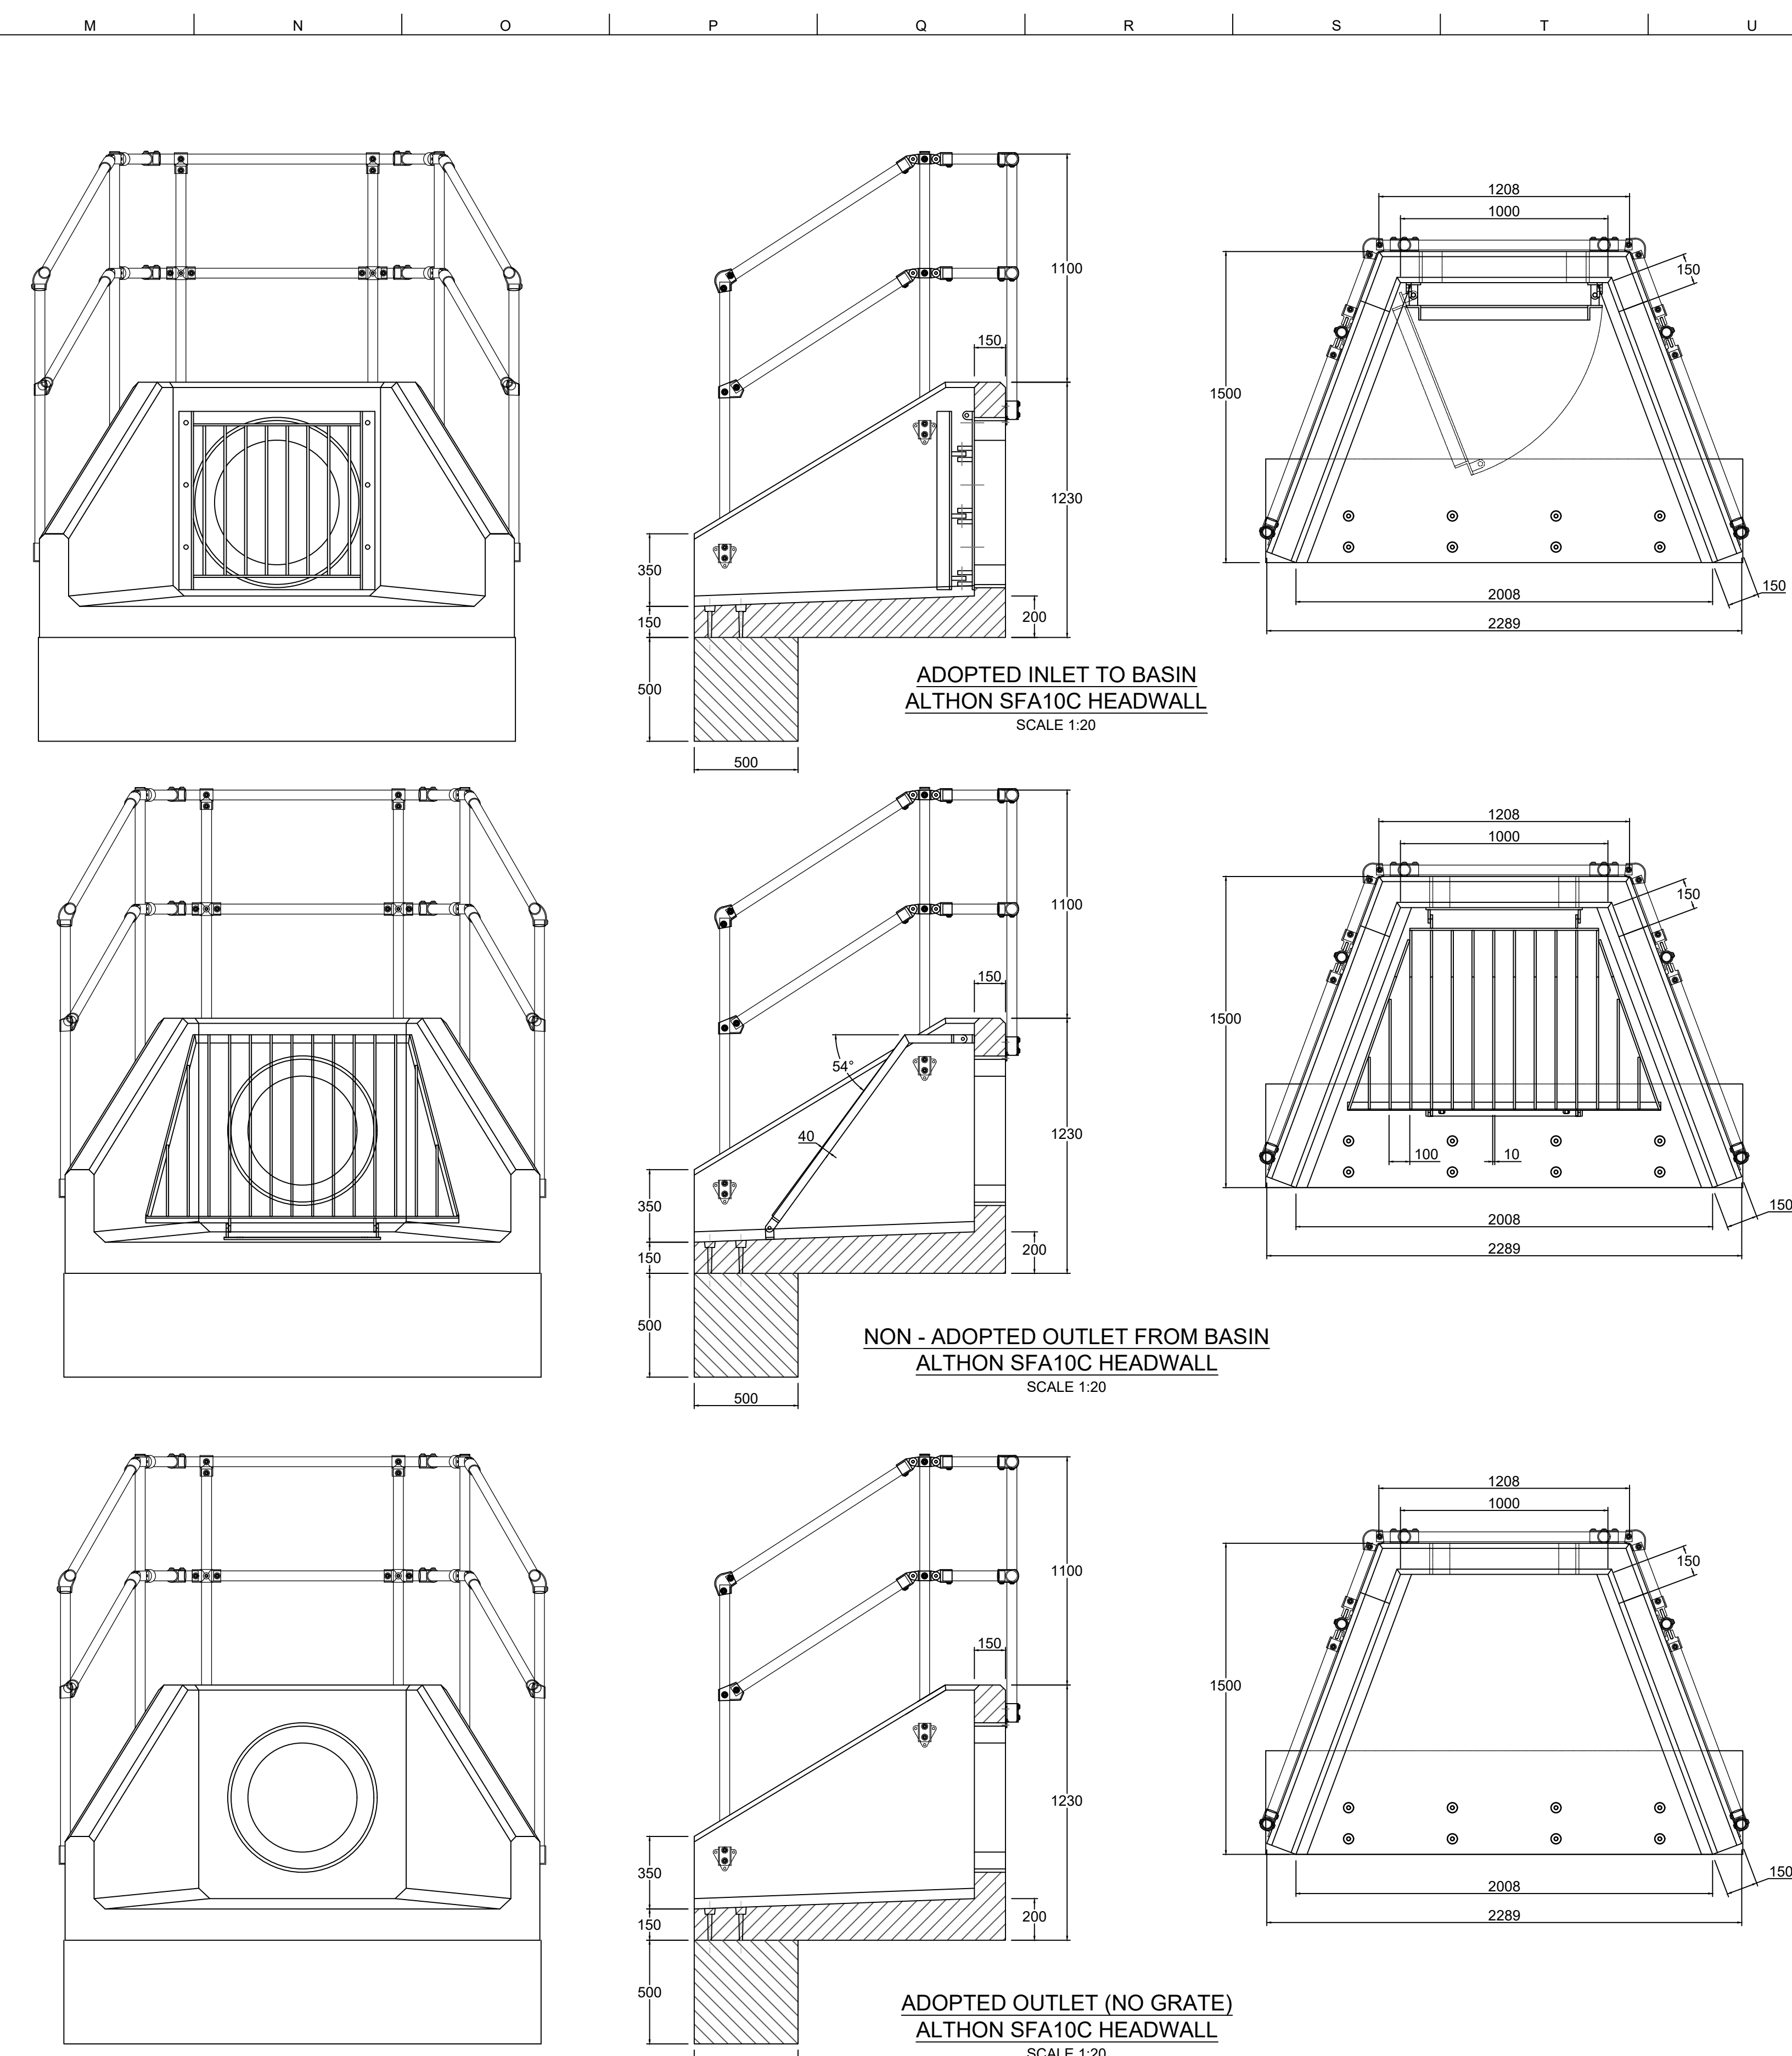

|       |          |                                |    |      |      |
|-------|----------|--------------------------------|----|------|------|
| P2    | 23.07.25 | Updated to suit latest layout. | JM | KR   | RH   |
| P1    | 13.12.24 | Preliminary Issue              | JM | KR   | RH   |
| Issue | Date     | Description                    | By | Chkd | Appr |

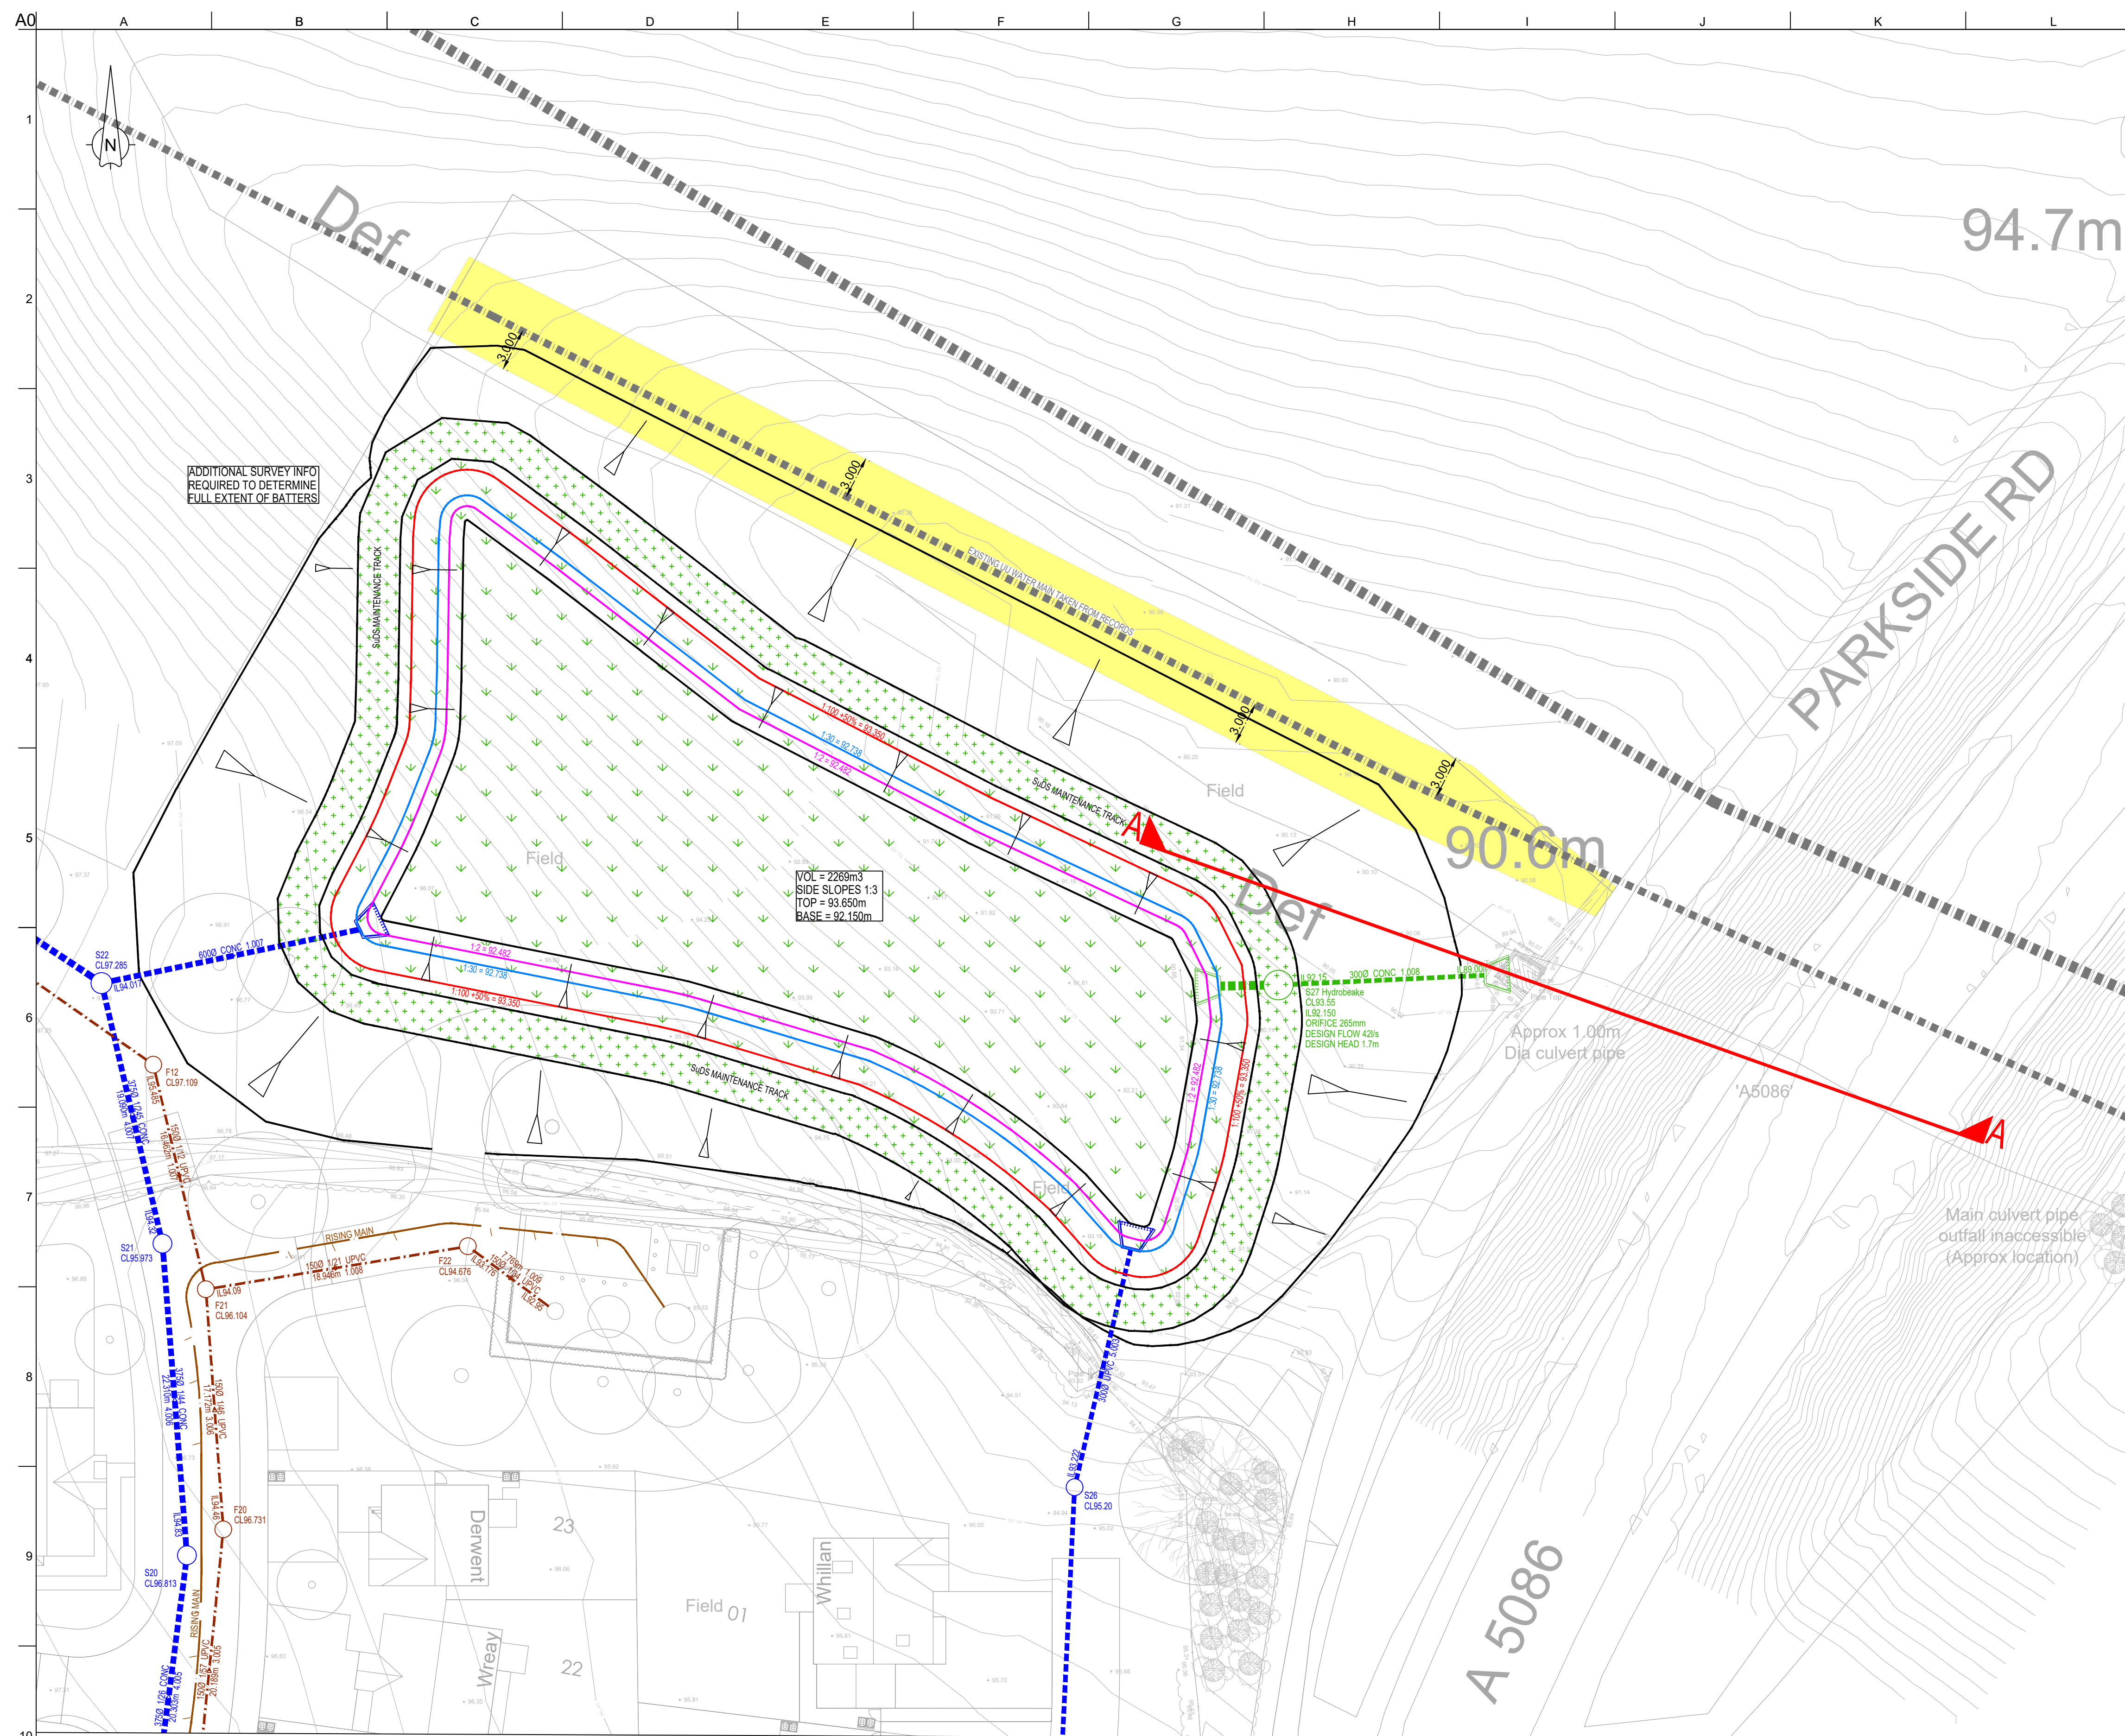

7 Silverton Court, Northumberland Business Park, NE23 7R  
0191 4032820

GENESIS HOMES

|           |
|-----------|
| Job Title |
|-----------|

DETENTION BASIN DETAILS

Scale at A0

Drawing Status  
**PRELIMINARY**

Job No  
23098

Drawing No  
121