


ISO A1 - 594mmx841mm

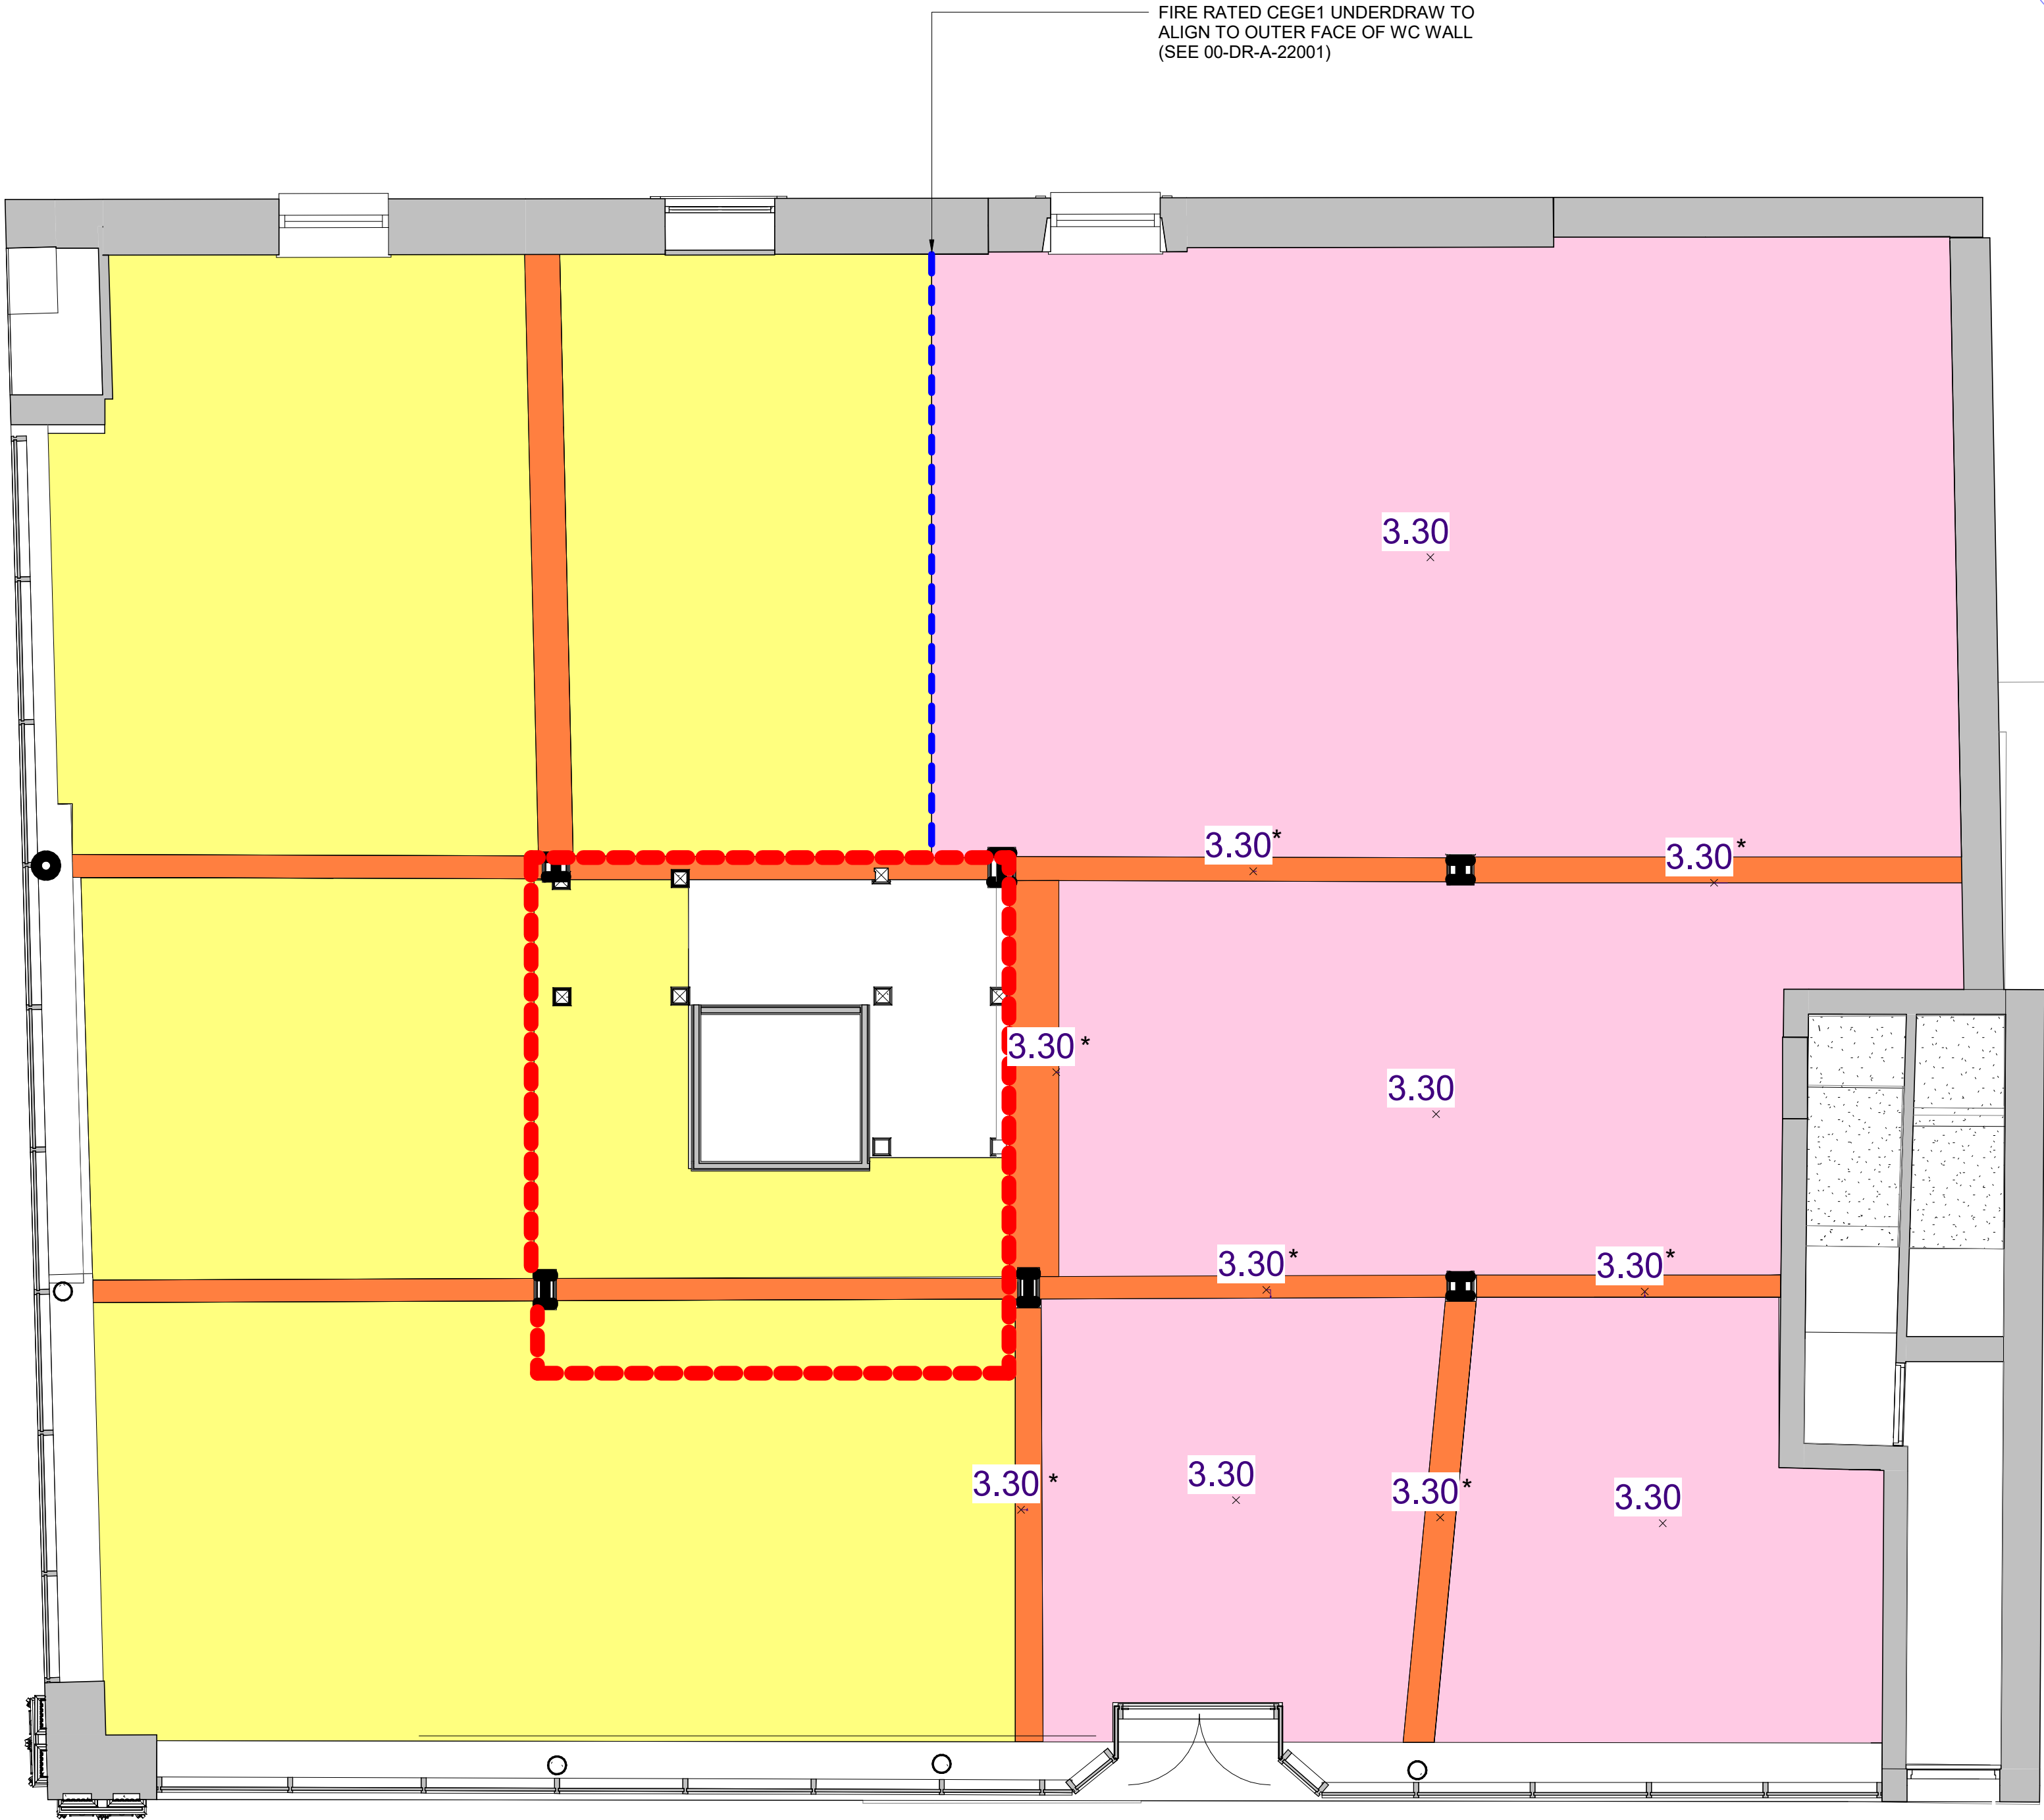

CEILING LININGS

CEGE1
EXISTING CEILING REMOVED. 60 MINUTE
UNDERDRAW TO EXISTING FLOOR JOISTS
2 X 12.5MM GYPROC FIRELINE. NBS SPEC K10/240

CEGE2
EXISTING CEILING REMOVED
2 x 12.5mm BG FIRELINE ON MF FRAME
NBS SPEC K10/220A

CEGE3
INSULATED PLASTERBOARD TO U/S OF RAFTERS
AND ROOF JOISTS. NBS SPEC K10/245

CEGE4
SOUND PROOF CEILING - 100MM ISOVER BETWEEN
JOISTS, GYPFRAME RESILIENT BARS, 2 X 15MM
SOUNDBLOC TO U/S EXISTING JOISTS.
NBS SPEC K10/220B

BEAM ENCASEMENTS
NBS SPEC K10/255
BEAM ENCASEMENTS TIGHT TO STEEL.
LEVEL INDICATED REPRESENTS
PLASTERBOARD BELOW ENCASEMENT, TO
LINE THROUGH WITH ADJACENT CEILING

- NOTES:
1. REFER TO DEMOLITIONS DRAWINGS FOR EXTENTS OF EXISTING CEILINGS REMOVAL.
 2. ALL SERVICES PENETRATIONS THROUGH CAVITY BARRIERS (PROPRIETARY OR PARTITION) TO INCORPORATE FIRE DAMPERS / COLLARS AS REQUIRED AND BE FULLY FIRE STOPPED/ SEALED.
 3. REFER TO MHE CONSULTANT DRAWINGS FOR LOCATION OF CEILING MOUNTED SERVICES.
 4. THE EXTENT AND ARRANGEMENT OF ACOUSTIC BAFFLES INDICATED TO BE CONFIRMED - PENDING ADVISE FROM ACOUSTICIAN.
 5. REFER TO A(35)SERIES DRAWINGS FOR CEILING DETAILS.

FIRE BARRIERS WITHIN CEILING LINING VOID AND VOID BETWEEN CEILING AND FLOOR BOARDING ABOVE - REFER TO DRAWING 68001

BULKHEAD AT CHANGE IN CEILING LEVEL

MINERAL WOOL BATT WITHIN LINING VOID AND VOID BETWEEN CEILING AND FLOOR BOARDING ABOVE

DATE	REVISION	REV	DR	CH
04/12/24	CONSTRUCTION ISSUE	C01	ML	SM
08/01/24	Revised CEGE1, CEGE2, CEGE 4 specs	C02	ML	SM

This drawing has been prepared solely for the use of BEC and there are no representations of any kind made by NORR Consultants Limited to any party with whom NORR Consultants Limited has not entered into a contract.

This drawing must not be used, reproduced or revised without written permission.

This drawing shall not be used for construction purposes until a "Ax - APPROVED FOR STAGE x" status appears in the Sheet Status.

Constructors must only work to figured dimensions which are to be checked on site. Do not scale from hard copy drawings.

Keyplan

True North

NORR
NORR Consultants Limited.
An Ingenium International Company

Percy House, 8th Floor Percy Street,
Newcastle NE1 4PW
England, UK
norr.com

Drawn ML	Date
Checked SM	Date
Scale As indicated @ A1	
Client BEC	
Project Whitehaven Digital and Gaming Hub - LEVELS	
Drawing Title CEILING LININGS- LEVEL 00	
Sheet Status C - CONSTRUCTION	
Project No. ED3024-0055-00	
Drawing No. DGHW-NOR-XX-00-DR-A-35020	Rev. C02

LEVEL 00 CEILING LININGS
SCALE: 1 : 50