


ISO A1 - 594mmx841mm

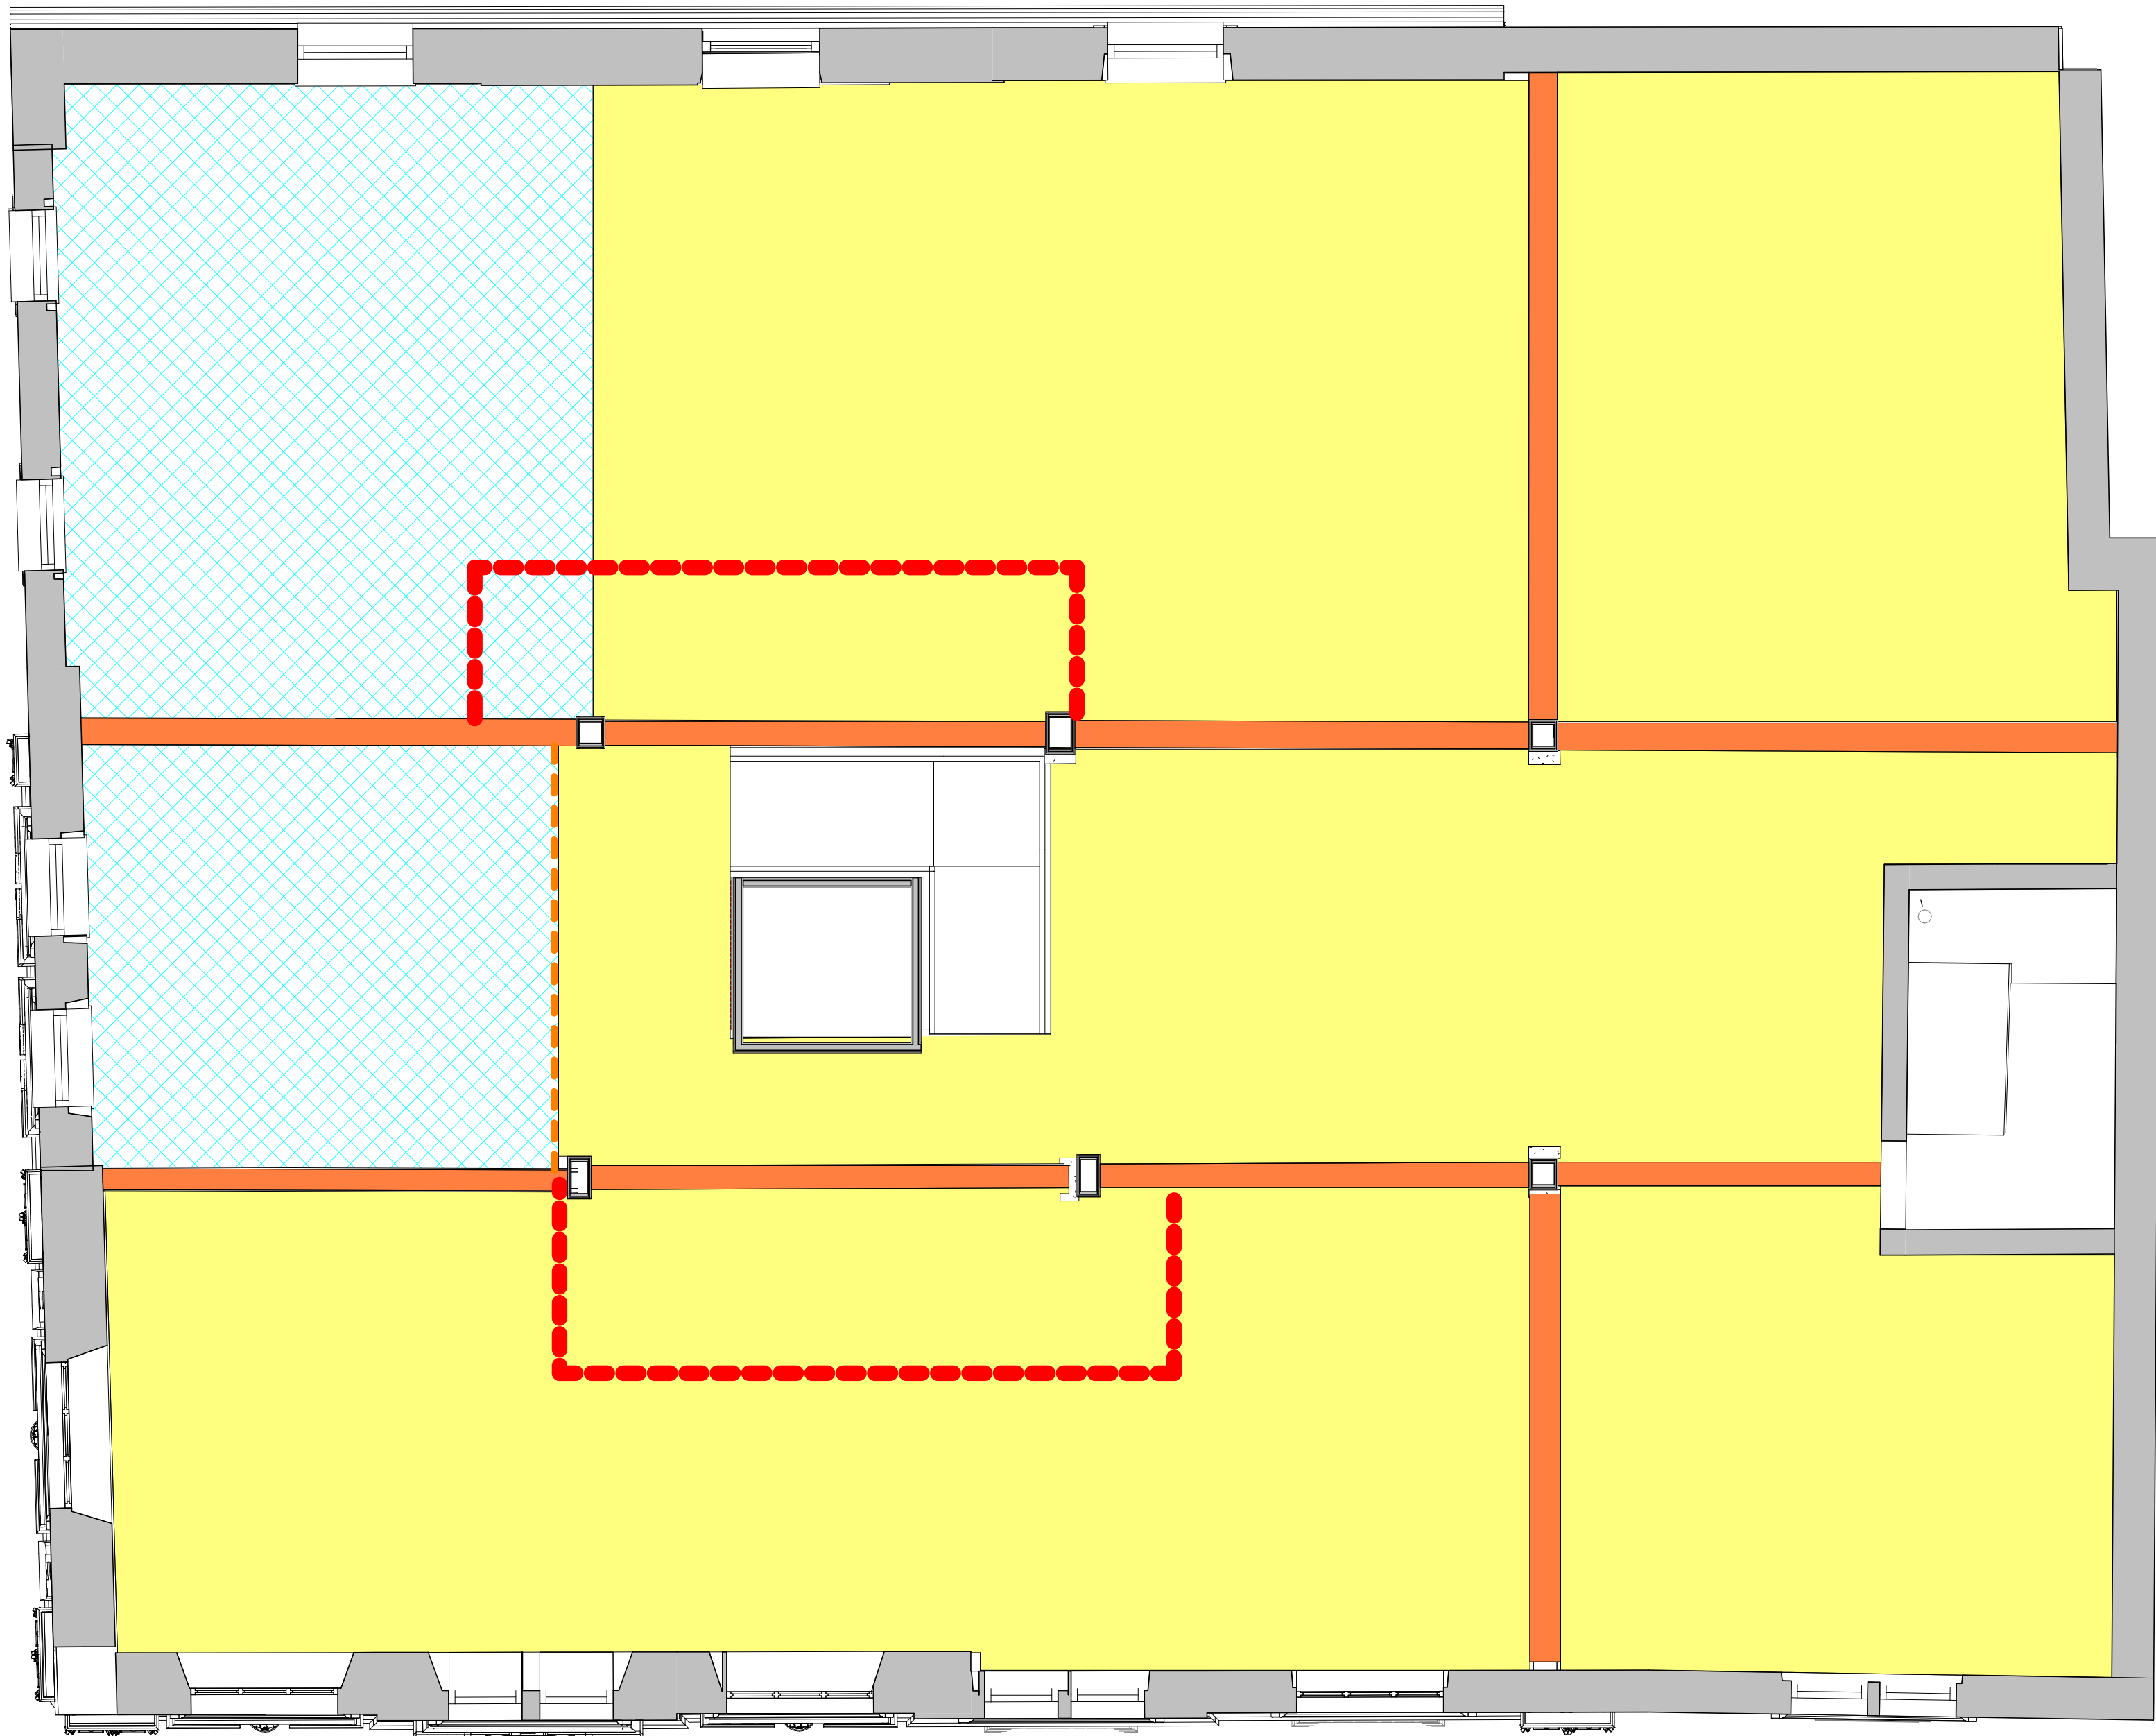

LEVEL 01 CEILING LININGS  
SCALE: 1 : 50

CEILING LININGS

CEGE1  
EXISTING CEILING REMOVED, 60 MINUTE  
UNDERDRAW TO EXISTING FLOOR JOISTS  
2 X 12.5MM GYPROC FIRELINE. NBS SPEC K10/240

CEGE2  
EXISTING CEILING REMOVED  
2 x 12.5mm BG FIRELINE ON MF FRAME  
NBS SPEC K10/220A

CEGE3  
INSULATED PLASTERBOARD TO U/S OF RAFTERS  
AND ROOF JOISTS. NBS SPEC K10/245

CEGE4  
SOUND PROOF CEILING - 100MM ISOVER BETWEEN  
JOISTS, GYPFRAME RESILIENT BARS, 2 X 15MM  
SOUNDBLOC TO U/S EXISTING JOISTS.  
NBS SPEC K10/220B

BEAM ENCASEMENTS  
NBS SPEC K10/235  
\*  
BEAM ENCASEMENTS TIGHT TO STEEL  
LEVEL INDICATED REPRESENTS  
PLASTERBOARD BELOW ENCASEMENT, TO  
LINE THROUGH WITH ADJACENT CEILING

- NOTES:
1. REFER TO DEMOLITIONS DRAWINGS FOR EXTENTS OF EXISTING CEILINGS REMOVAL.
  2. ALL SERVICES PENETRATIONS THROUGH CAVITY BARRIERS (PROPRIETARY OR PARTITION) TO INCORPORATE FIRE DAMPERS / COLLARS AS REQUIRED AND BE FULLY FIRE STOPPED/ SEALED.
  3. REFER TO M+E CONSULTANT DRAWINGS FOR LOCATION OF CEILING MOUNTED SERVICES.
  4. THE EXTENT AND ARRANGEMENT OF ACOUSTIC BAFFLES INDICATED TO BE CONFIRMED - PENDING ADVISE FROM ACOUSTICIAN.
  5. REFER TO A(35)SERIES DRAWINGS FOR CEILING DETAILS.

FIRE BARRIERS WITHIN CEILING LINING VOID AND VOID BETWEEN CEILING AND FLOOR BOARDING ABOVE - REFER TO DRAWING 68001

BULKHEAD AT CHANGE IN CEILING LEVEL

MINERAL WOOL BATT WITHIN LINING VOID AND VOID BETWEEN CEILING AND FLOOR BOARDING ABOVE

DATE	REVISION	REV	DR	CH
04/12/24	CONSTRUCTION ISSUE	C01	ML	SM
08/01/24	Revised CEGE1, CEGE2, CEGE 4 specs	C02	ML	SM

This drawing has been prepared solely for the use of BEC and there are no representations of any kind made by NORR Consultants Limited to any party with whom NORR Consultants Limited has not entered into a contract.

This drawing must not be used, reproduced or revised without written permission.

This drawing shall not be used for construction purposes until a "Ax - APPROVED FOR STAGE x" status appears in the Sheet Status.

Constructors must only work to figured dimensions which are to be checked on site. Do not scale from hard copy drawings.

Keyplan

True North

**NORR**  
NORR Consultants Limited.  
An Ingenium International Company

Percy House, 8th Floor Percy Street,  
Newcastle NE1 4PW  
England, UK  
norr.com

Drawn ML	Date
Checked SM	Date
Scale As indicated @ A1	
Client BEC	
Project Whitehaven Digital and Gaming Hub - LEVELS	
Drawing Title CEILING LININGS - LEVEL 01	
Sheet Status C - CONSTRUCTION	
Project No. ED3024-0055-00	
Drawing No. DGHW-NOR-XX-01-DR-A-35021	Rev. C02