


Note: Vegetation is shown for indicative purposes only. Further Surveys may be required to establish existing trees etc.


## NOTES

- Legend**
- Site Boundary
  - Proposed Development
  - Access Road
  - Connection Route
  - Photovoltaic Panels

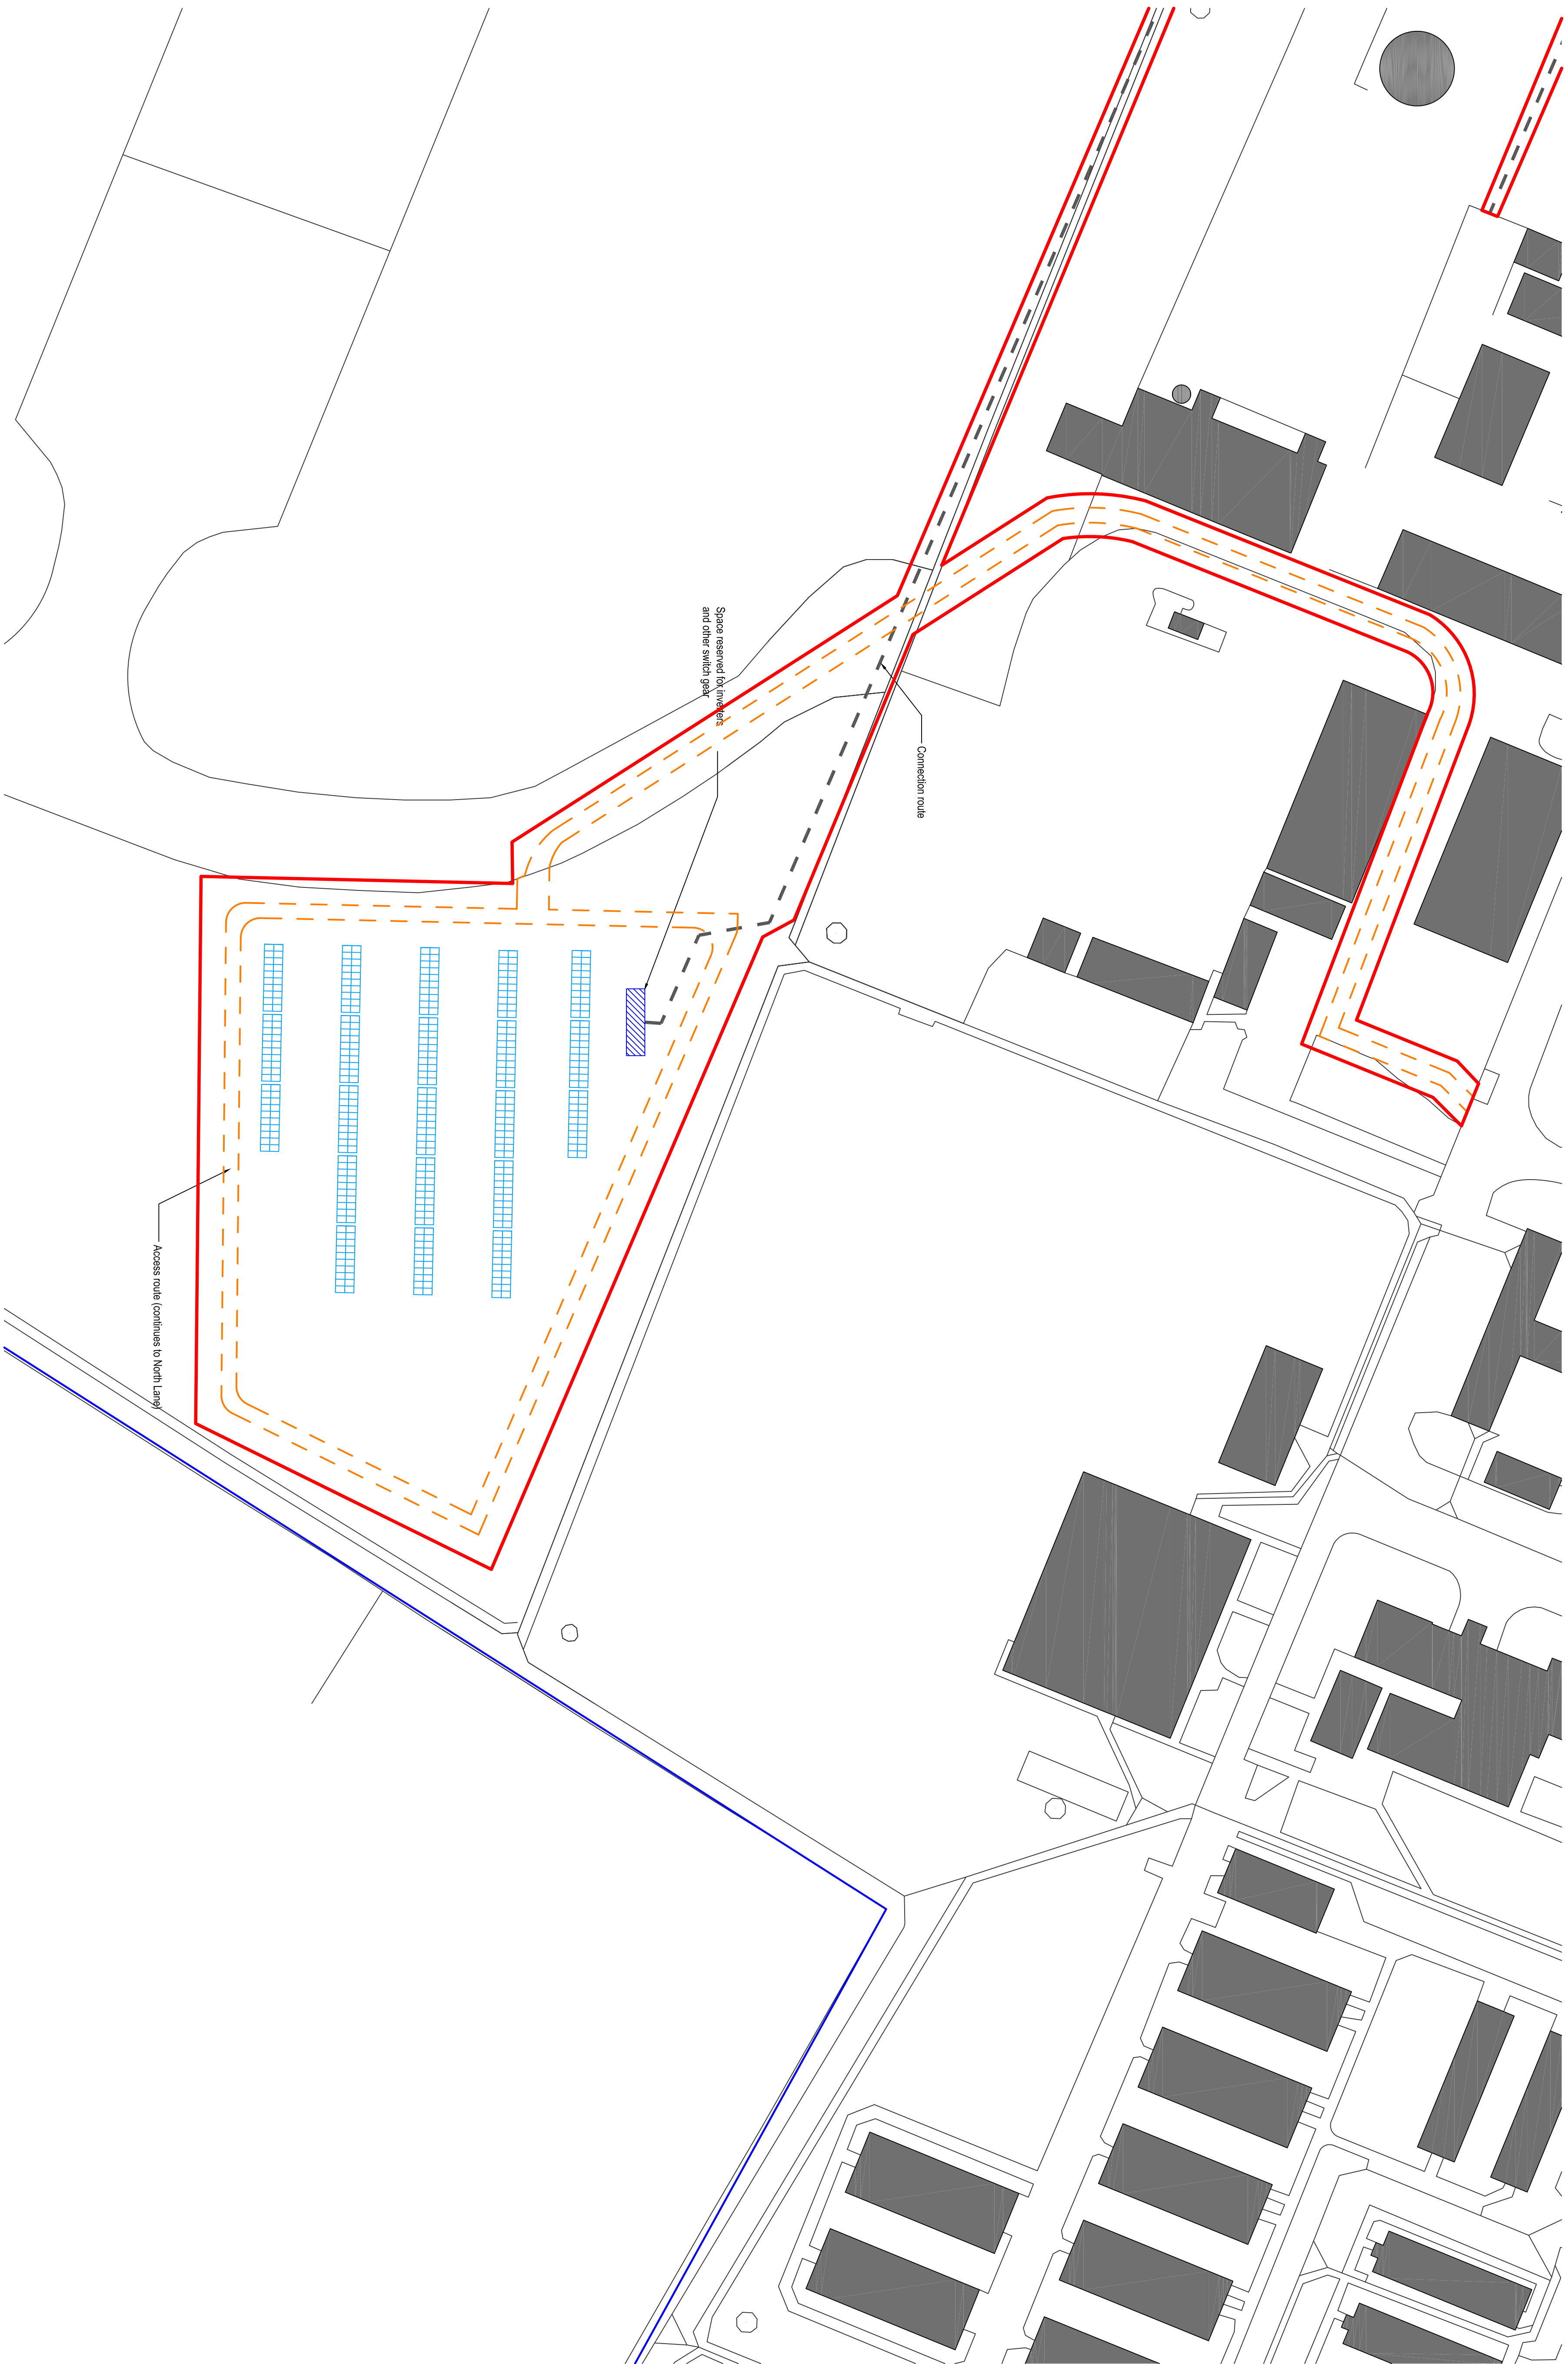

## 1 PV Generation Layout

1:500



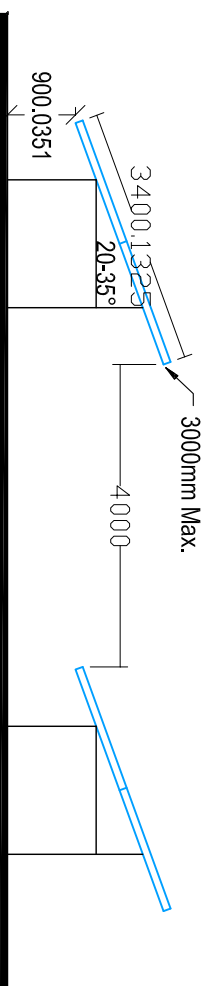


## 2 Inverters and other switchgear typical layout


1:100

### 3 Typical Module Layout

c  
1:100

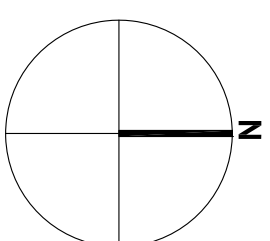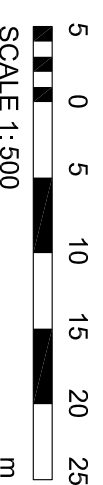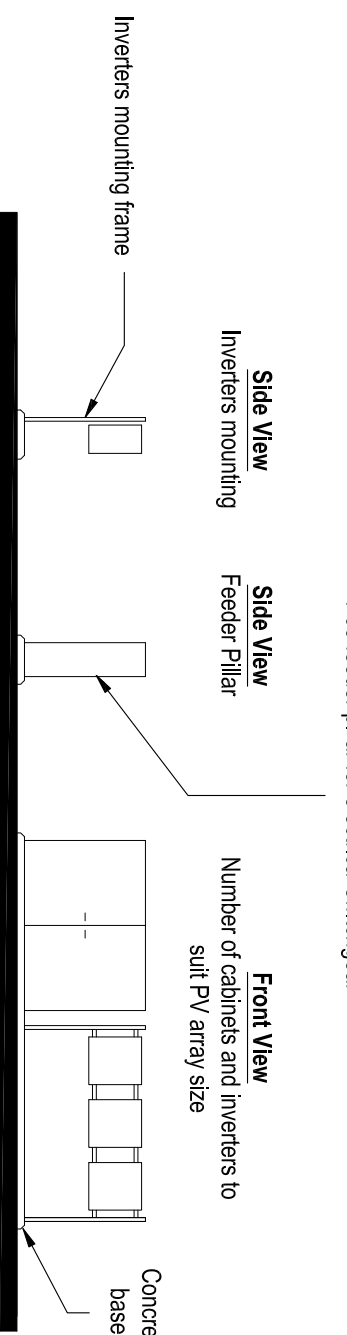


REV	PLAN	DATE	DESCRIPTION	DRAWN	CHECKED
3	10/2/02		Vehicle access road amended	CB	TL
2	10/2/02		Vehicle access road amended	CB	TL
1	04/12/20		Vehicle access road amended	CB	TL
			Planning Issue	CB	MP

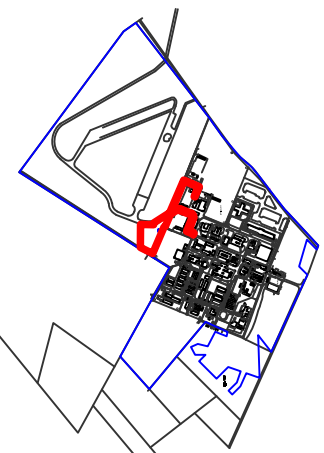

PROJECT STATUS  
PLANNING

CLIENT


 Ministry of Justice  

 Home Office

102 Petty France, London, SW1H 9AJ

## ESTATE DIRECTORATE

DRAWING TITLE
---------------


## Proposed Ground Mounted PV Generation Layout

PROJECT Name / Site

HMP Haverigg

**PROJECT ADDRESS**

**North Lane,  
Haverigg,  
Millom  
LA18 4NA**

ORIGINATOR LOGO	DRAWN BY	DATE
	CB	04/12/20
CHK BY	DATE	
AP	04/12/20	

DRAWING NUMBER: (PIMS-BPPN-ORIGINATOR-VOLUME-LEVEL-TYPE-ROLE-NUMBER)  
XXXXX-XXXX-MAC-XX-XX-DR-A-1601

SHEET NO.	SCALE	ORIG. SHEET SIZE	REV.
2 of 2	As indicated	@ A1	3
DATA SECURITY CLASSIFICATION			SUITABILITY