


Existing combined drainage positions are based on UU mapping and are approximate

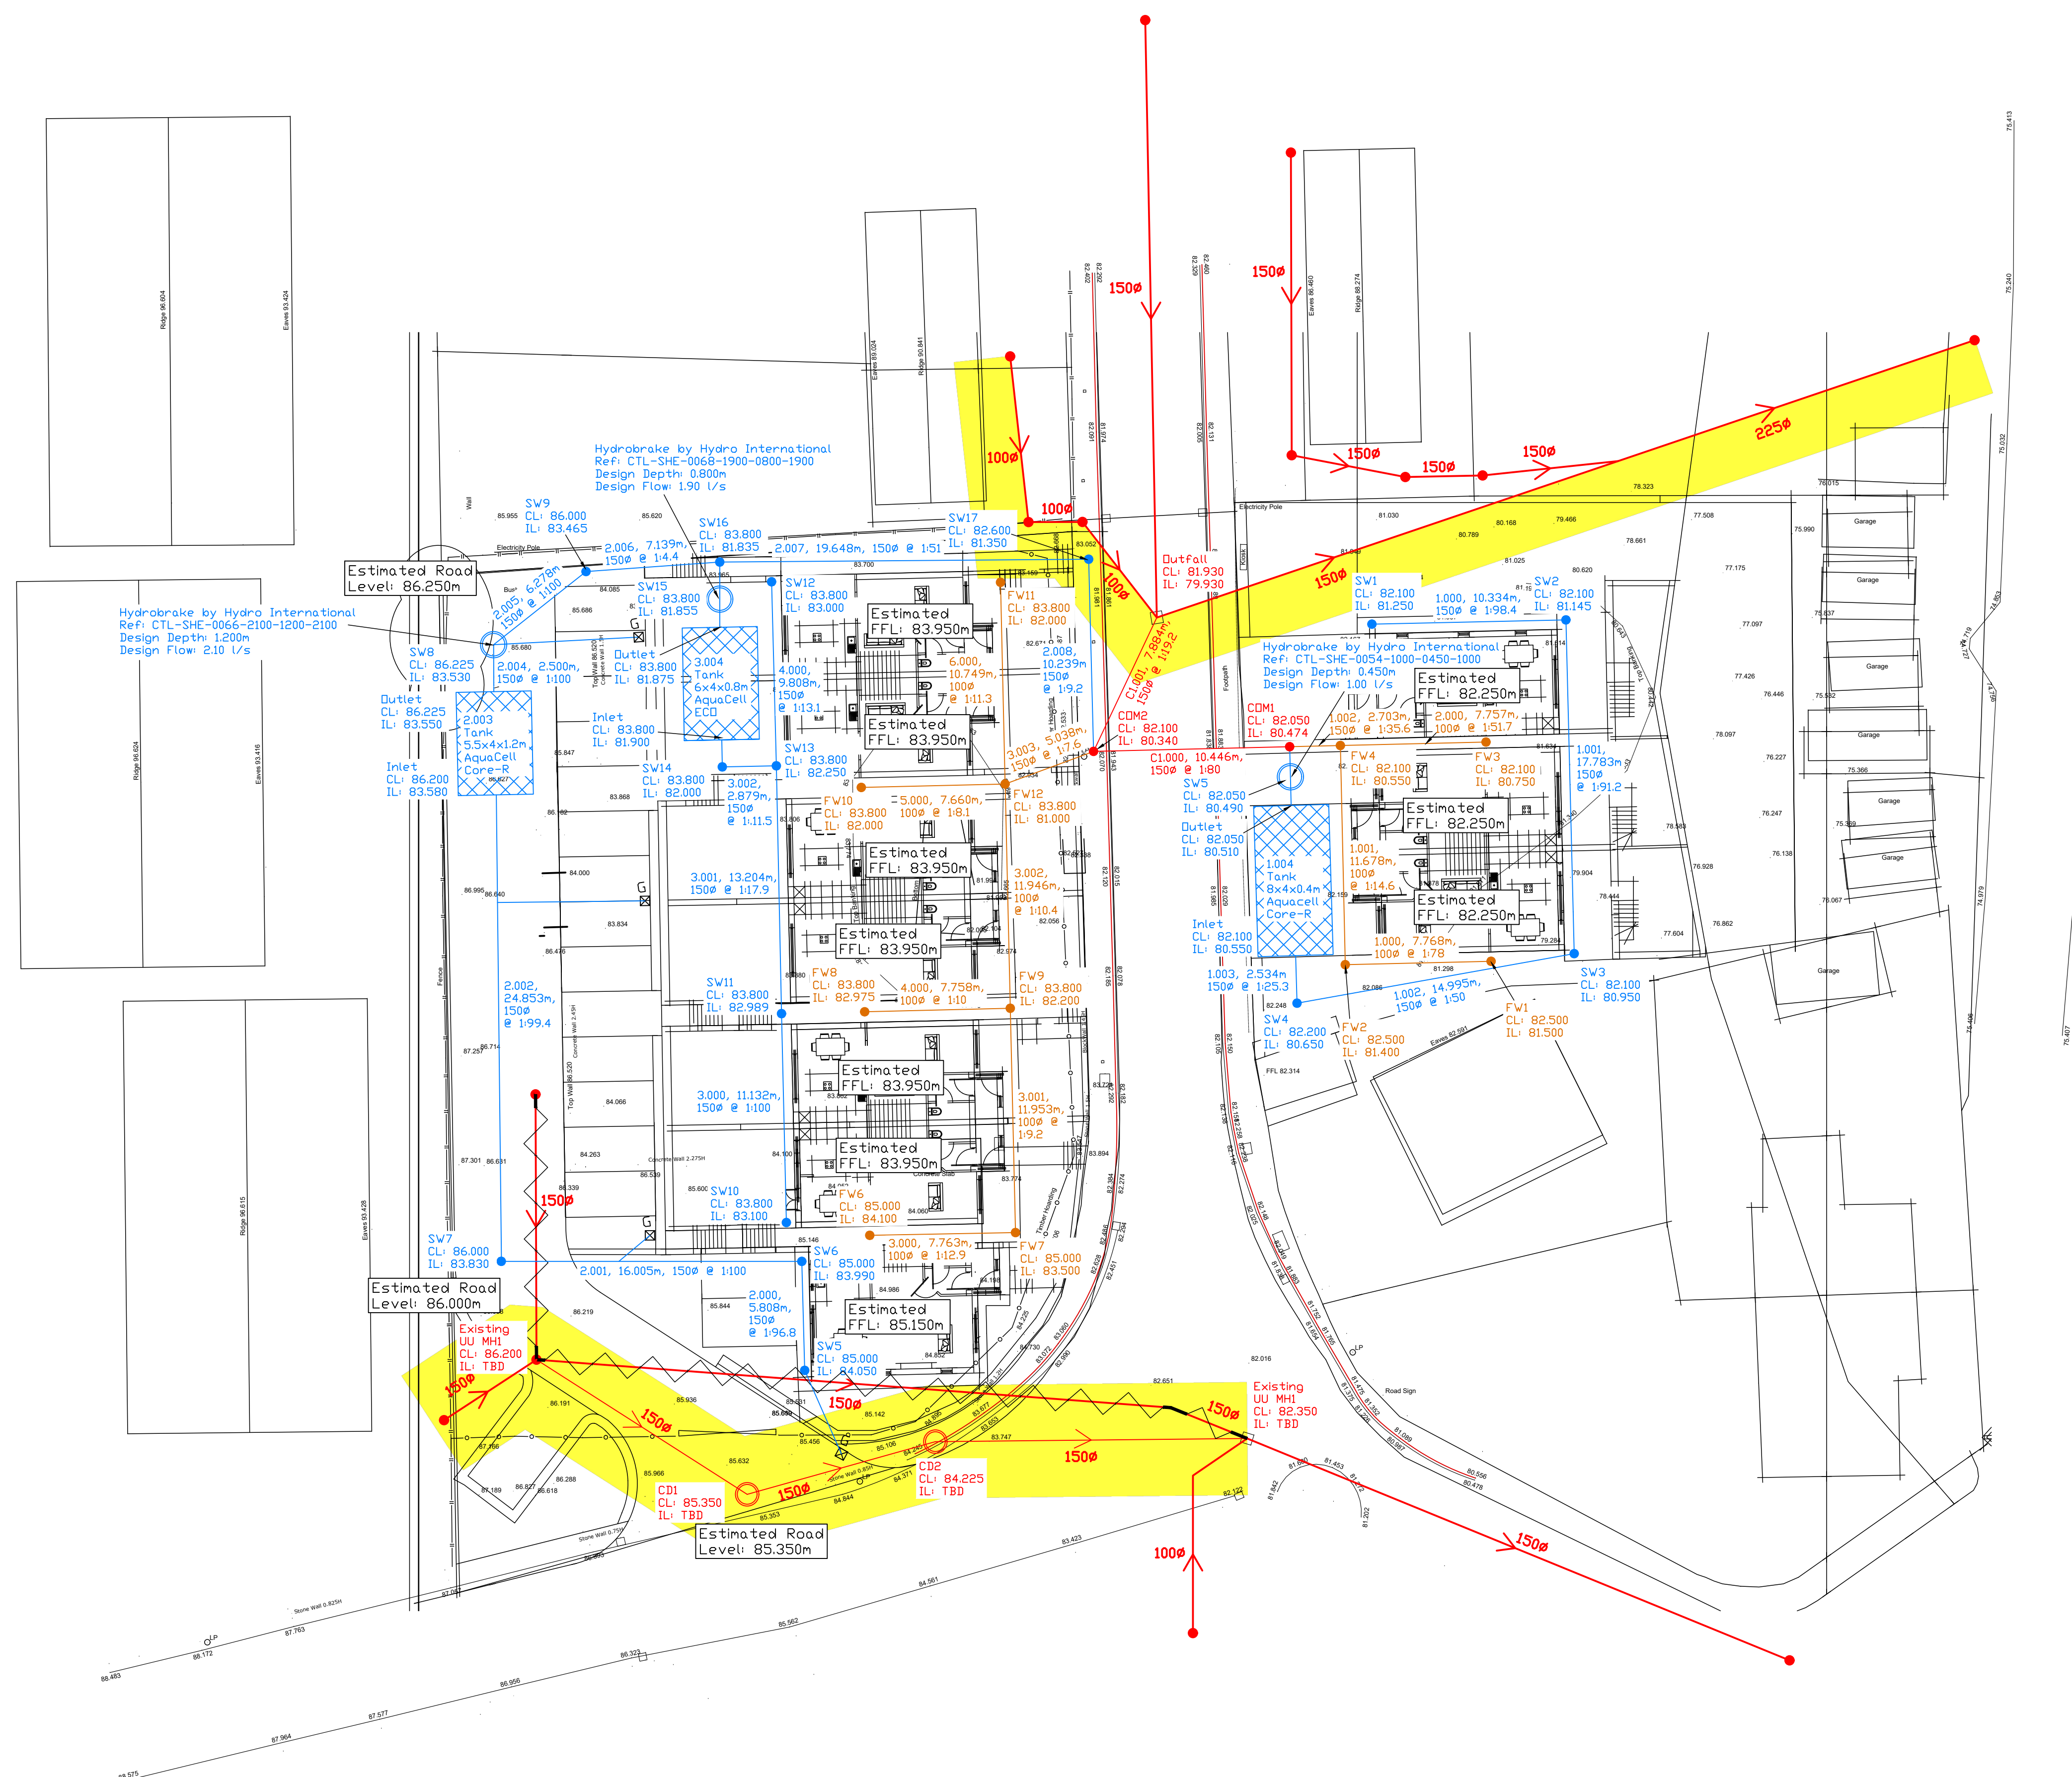

Revision Notes
A 24/06/22 Adjustments to foul and SW drainage layouts

PRELIMINARY

Project
PROPOSED RESIDENTIAL DEVELOPMENT
KELLS LEGION, WHITEHAVEN

Client
MESSRS, MORTON

Drawing

OUTLINE DRAINAGE STRATEGY

Project	Drawing	Date	Drawn	Rev	Scale	Sheet
7535	200	JUN 22	SJ	A	1:200	A1

