


GENERAL NOTES

This drawing is for the sole purpose of Local Authority Planning approval only.
Denotes proposed single storey garage and vehicle access to be constructed in existing garden area.

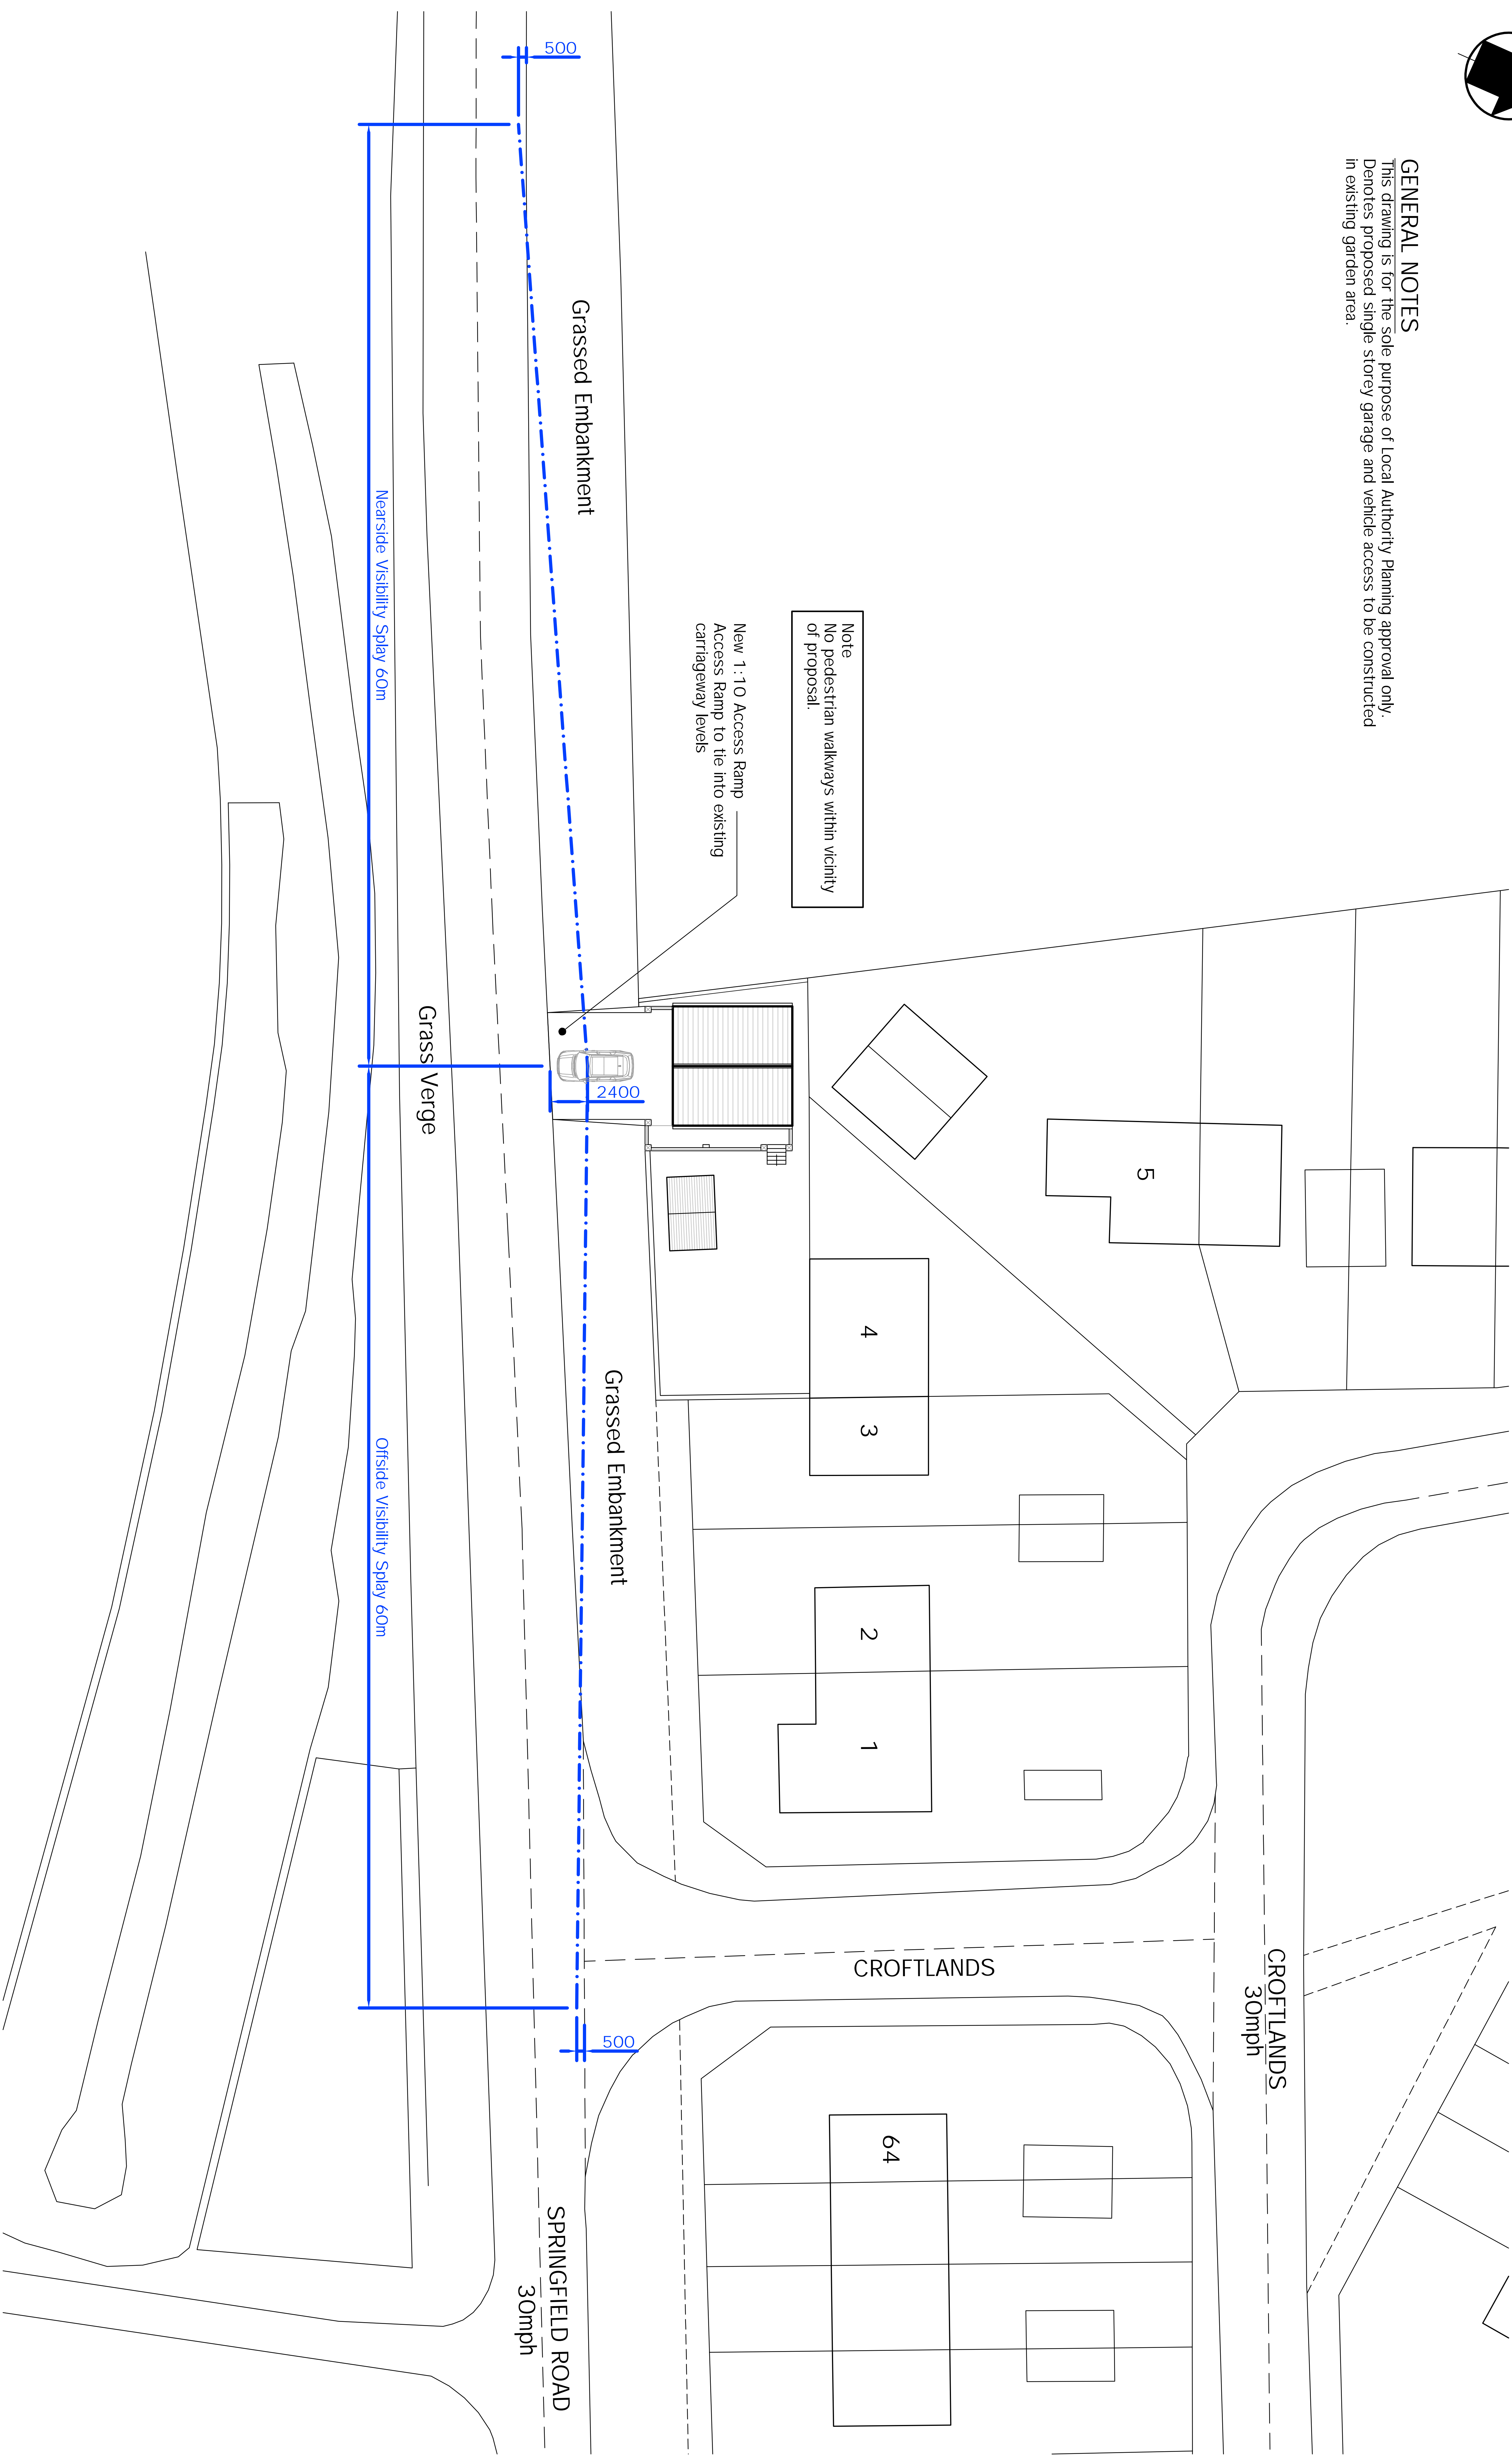

PLAN AS PROPOSED SHOWING ACCESS AND VISIBILITY SPLAYS

Scale 1:50

SCALE: AS SHOWN @ A1

PROPOSED ACCESS & VISIBILITY SPLAYS

DRG 004