


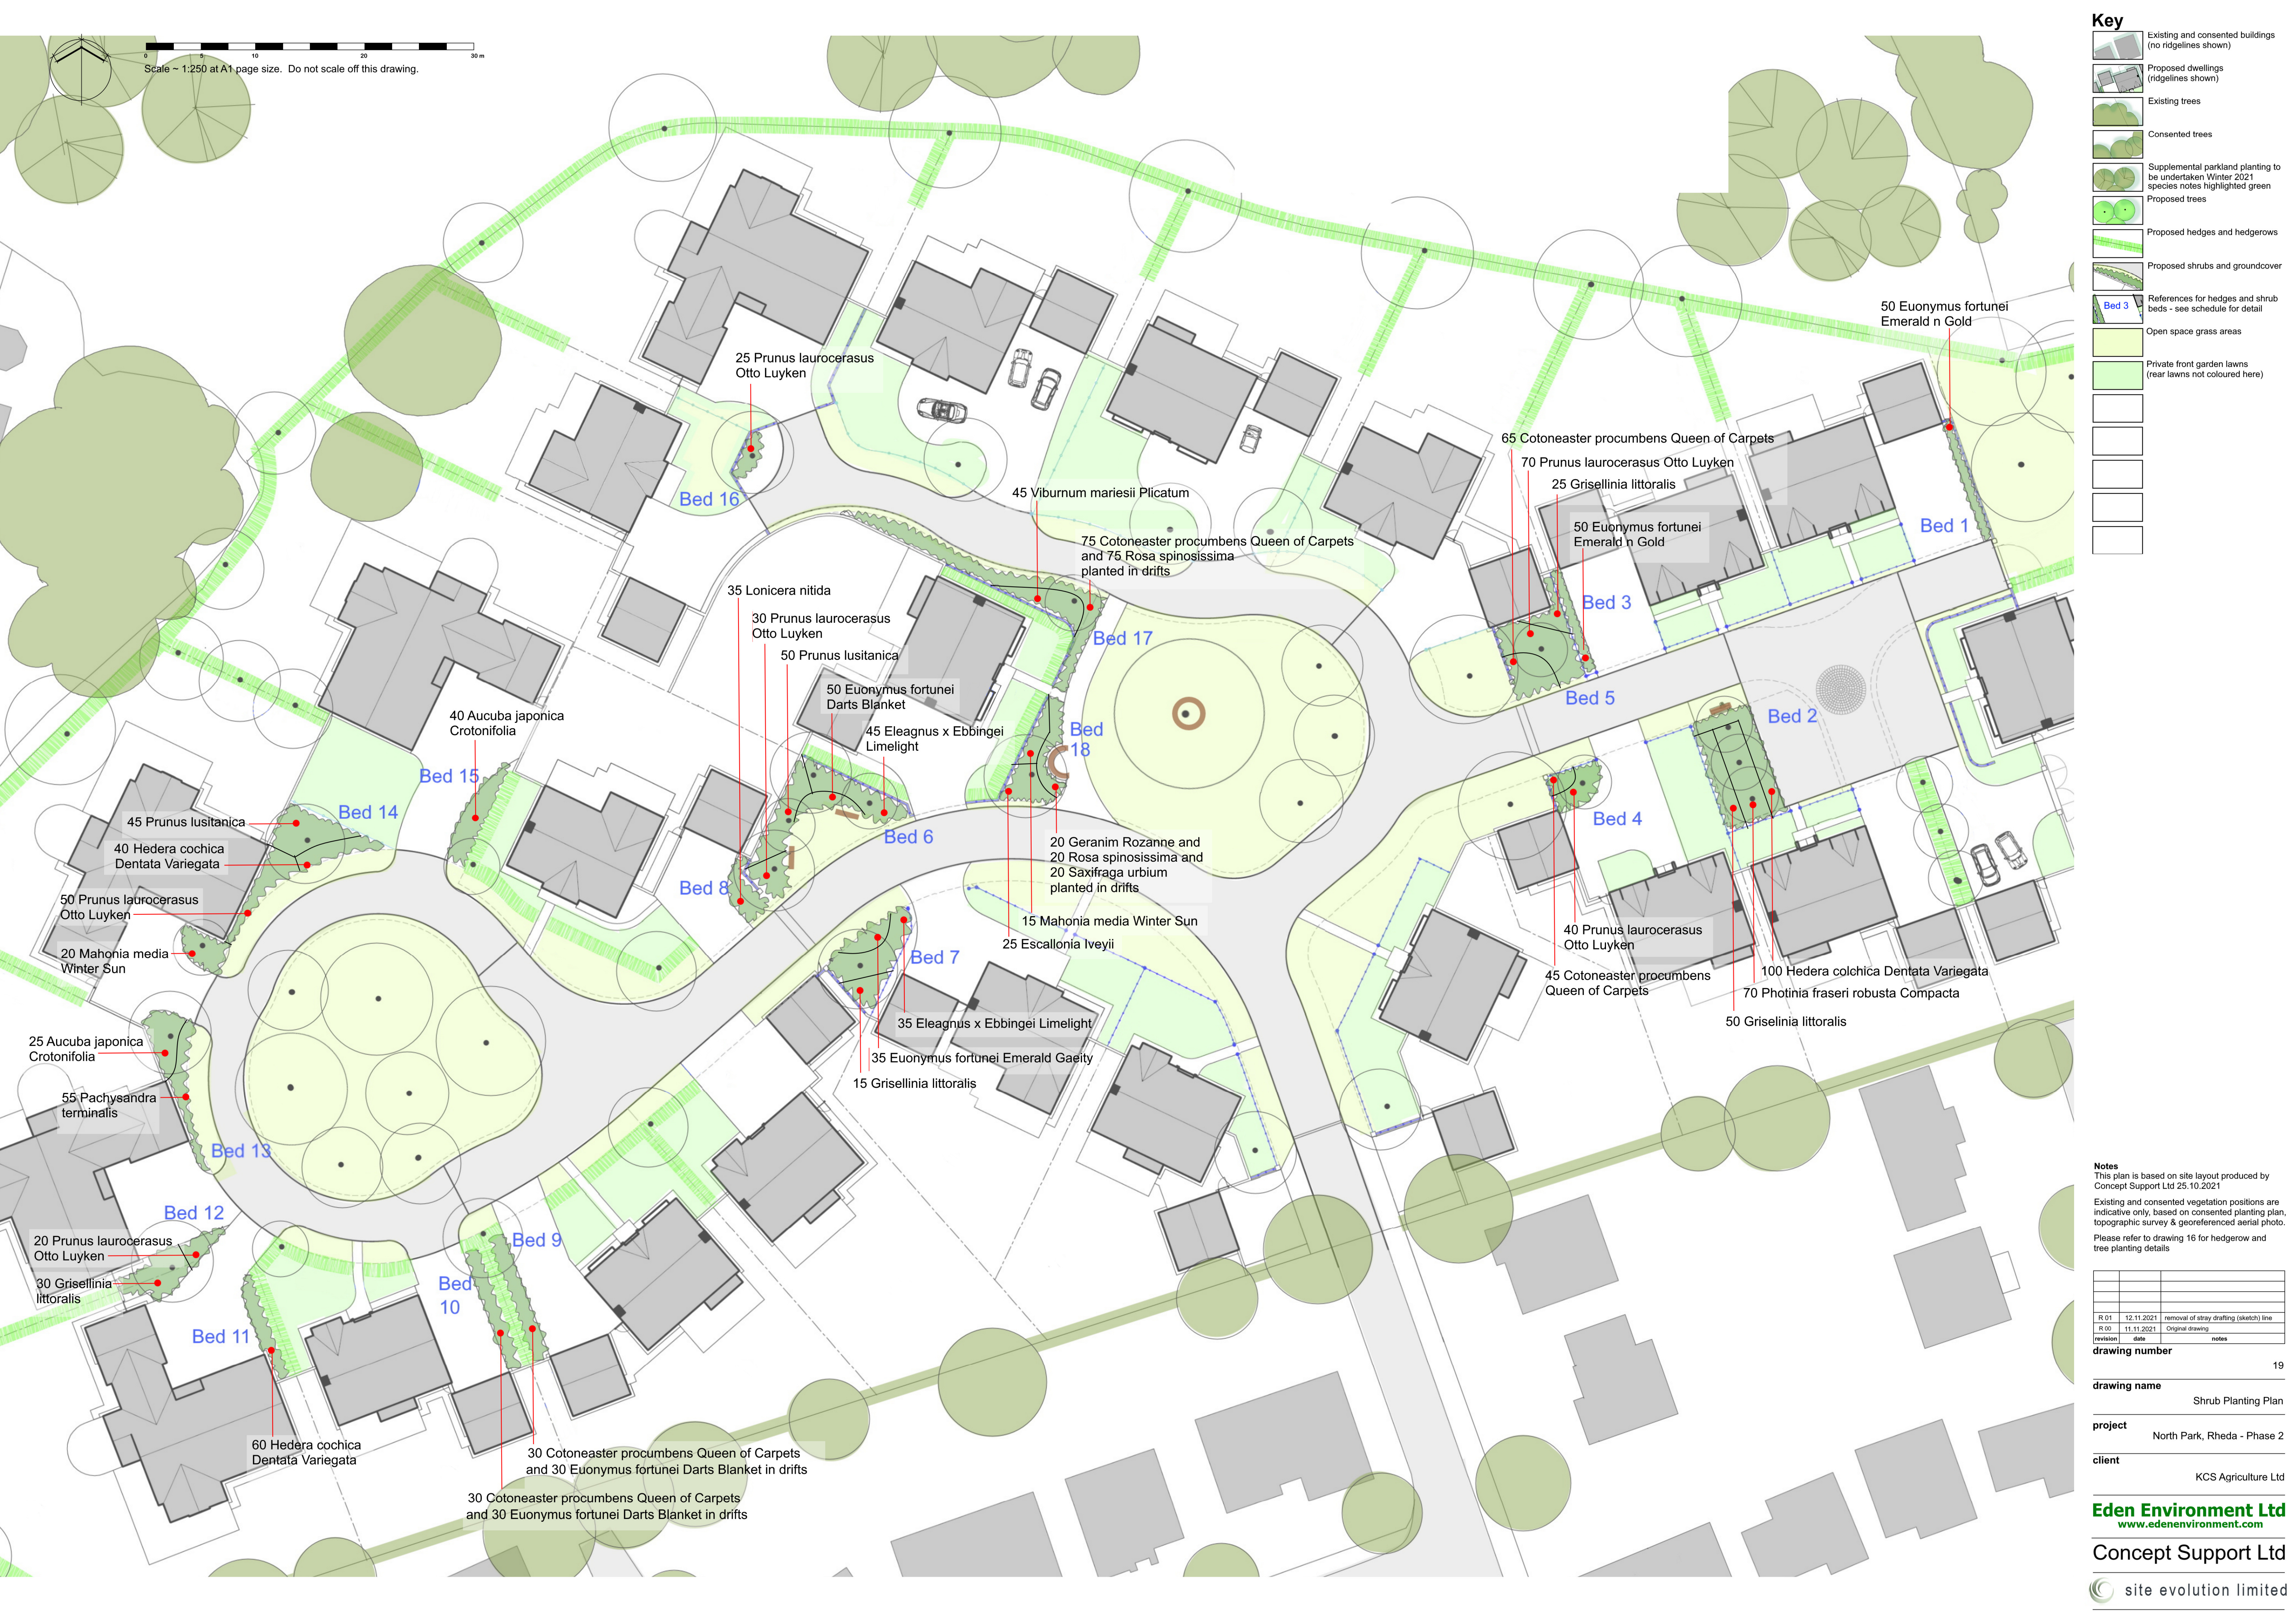

Scale ~ 1:250 at A1 page size. Do not scale off this drawing.

Key

- Existing and consented buildings (no ridgelines shown)
- Proposed dwellings (ridgelines shown)
- Existing trees
- Consented trees
- Supplemental parkland planting to be undertaken Winter 2021 (species notes highlighted green)
- Proposed trees
- Proposed hedges and hedgerows
- Proposed shrubs and groundcover
- References for hedges and shrub beds - see schedule for detail
- Open space grass areas
- Private front garden lawns (rear lawns not coloured here)

Notes
This plan is based on site layout produced by Concept Support Ltd 25.10.2021
Existing and consented vegetation positions are indicative only, based on consented planting plan, topographic survey & georeferenced aerial photo.
Please refer to drawing 16 for hedgerow and tree planting details

revision	date	notes
R 01	12.11.2021	removal of stray drafting (sketch) line
R 00	11.11.2021	Original drawing

drawing number 19

drawing name Shrub Planting Plan

project North Park, Rheda - Phase 2

client KCS Agriculture Ltd

Eden Environment Ltd
www.edenenvironment.com

Concept Support Ltd

site evolution limited