


- Surface Treatments:
- Private Drives - Herringbone Keyblock
 - Shared Drives and VP Bays - Herringbone Keyblock
 - Adopted Road - Tegula
 - Pilot Paving - Paving Slabs (Buff)
 - Adoptable Road - Tarmac (Black)
 - Adopted Path - Tarmac
 - Hoggin Path
 - Private Path - Tarmac

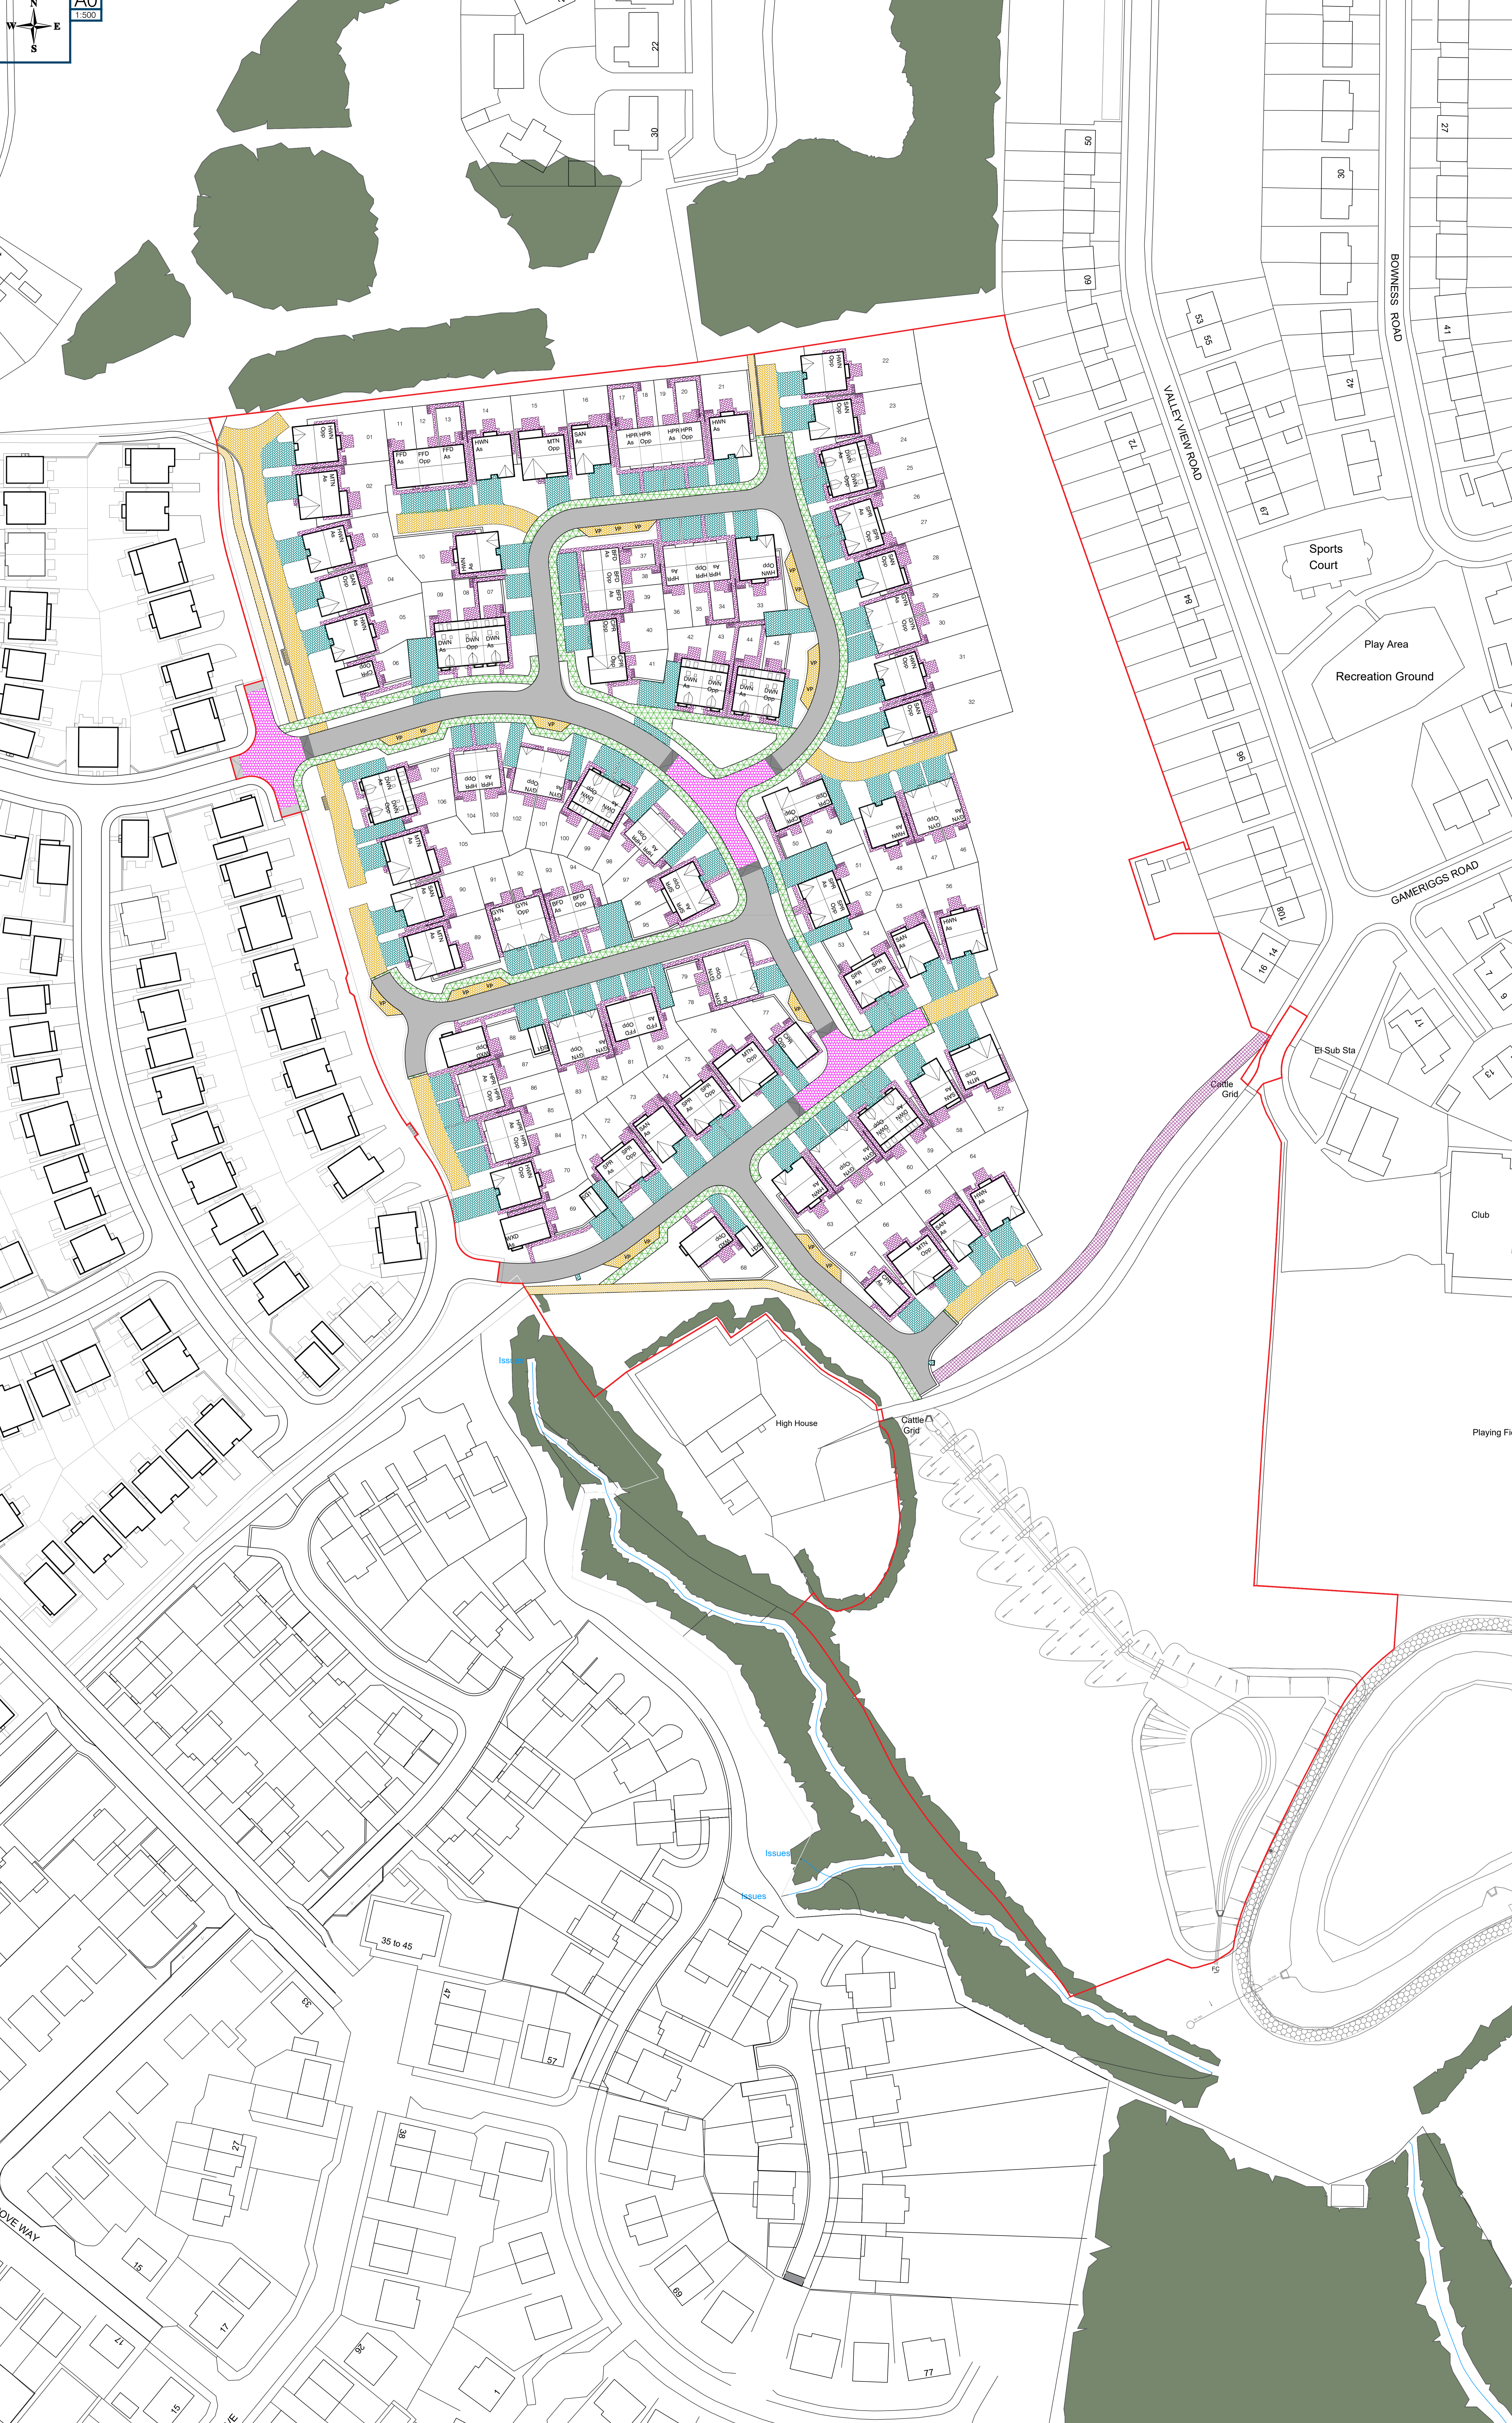

DEVELOPMENT
Land at Edgehill Park - Phase IV

DRAWING
Proposed Hard Surfaces

DRAWN BY	JG	DATE	10-02-2023
CHECKED BY	AD	SCALE	1:500 @A0
DWG NO			
PLN.	105	REVISION	1
Revisions	Notes	Date	
H	REV	02/01/2024	Private path shown adjacent access track to High House.
I		07/03/2024	Updated pond & swale design.