


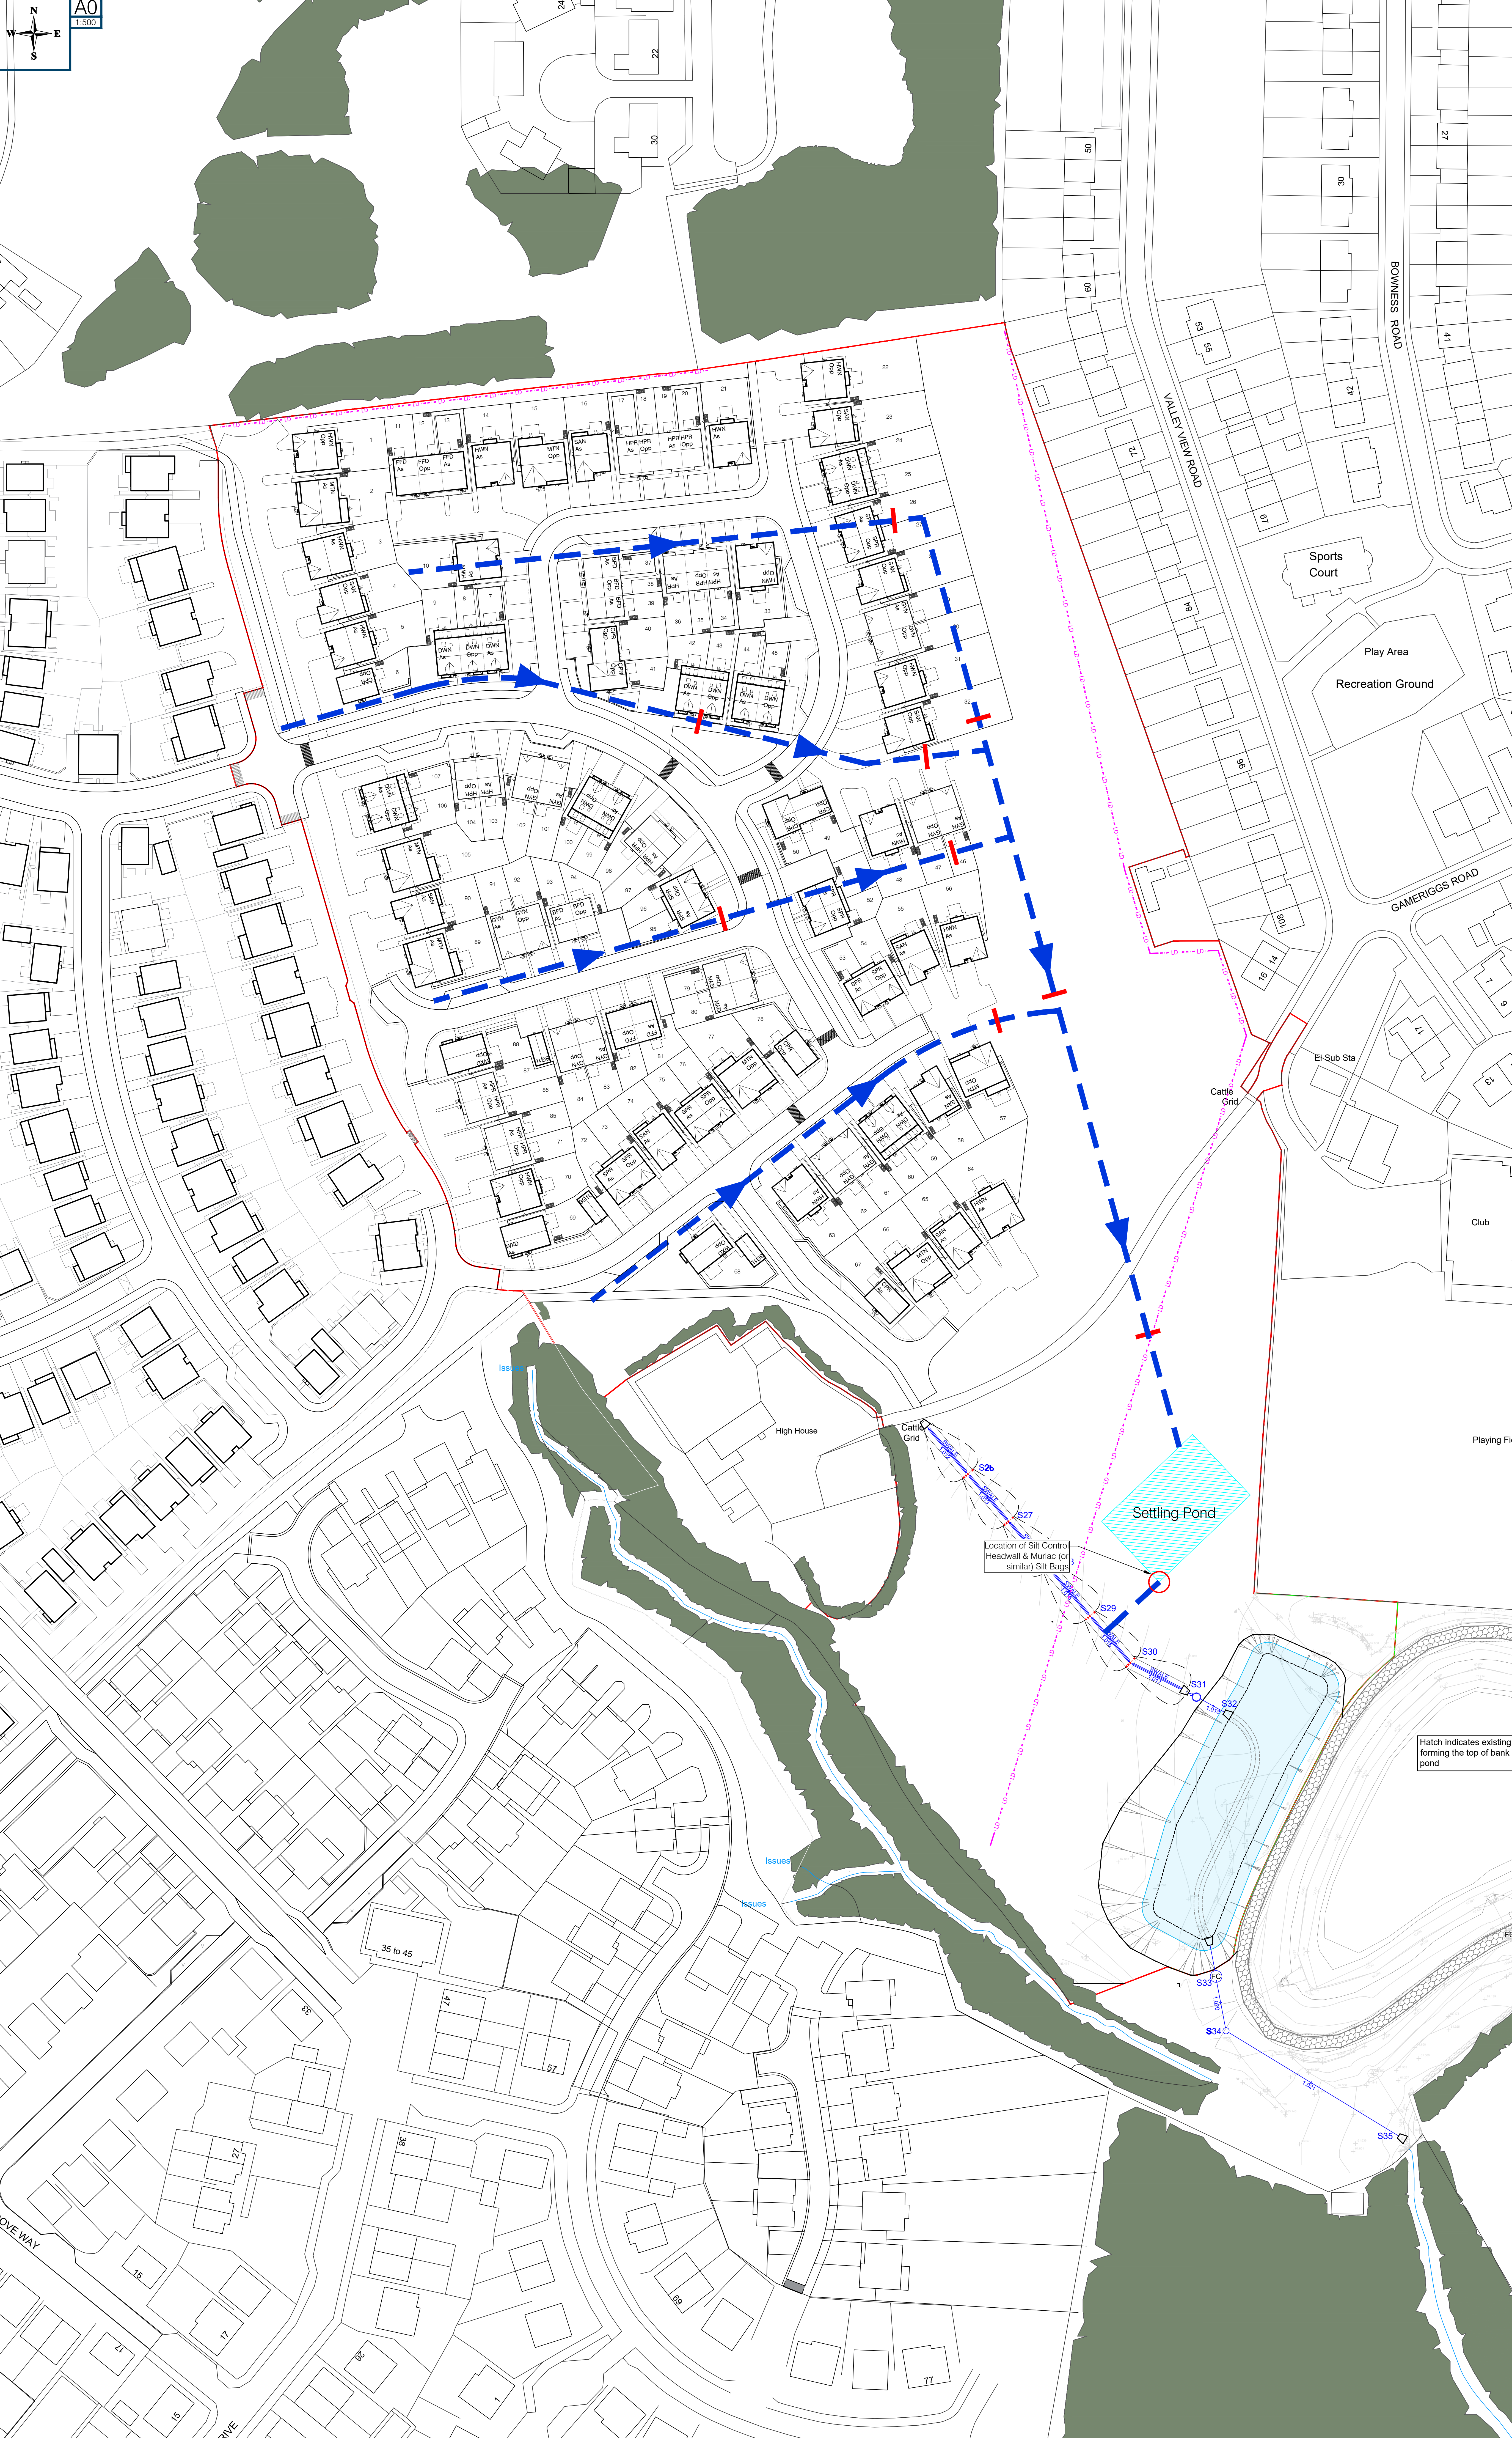

Site Boundaries:
— SH Red Line Boundary

Surface Water Management:
--- LD Land Drain
--- V-Ditch
Temporary Setting Pond
Straw Bale Check Dam
Silt Control Headwall and Silt Bags

Notes:
1. All gutters to have silt bags installed during earthworks operations to prevent silt ingress into new surface water drainage system.
2. All silt protection measures to be regularly inspected and maintained throughout the life of the construction project.

Story
HOMES

EDGEHILL PARK PHASE 4

SURFACE WATER MANAGEMENT
PLAN (SUB PHASE 3 - PLOT BUILD)

DRAWN BY	MD	DATE	09-03-2023
CHECKED BY		SCALE	1:500 @A0
DWG PACK	PLN	DRAWING NUMBER	20095.90.9.SWMP3
Revisions	Notes	Date	

© Story Homes
Story House, Lums Way, Kingmoor Business Park, Carlisle, C46 4SL
Tel 01228 404550 Fax 01228 404551