


- Site Boundaries:
 — SH Red Line Boundary
- Surface Water Management:
 - - - Land Drain
 — V-Ditch
 Temporary Setting Pond
 Straw Bale Check Dam
 Silt Control Headwall and Silt Bags
- Notes:
 1. All gullies to have silt bags installed during earthworks operations to prevent silt ingress into new surface water drainage system.
 2. All silt protection measures to be regularly inspected and maintained throughout the life of the construction project.

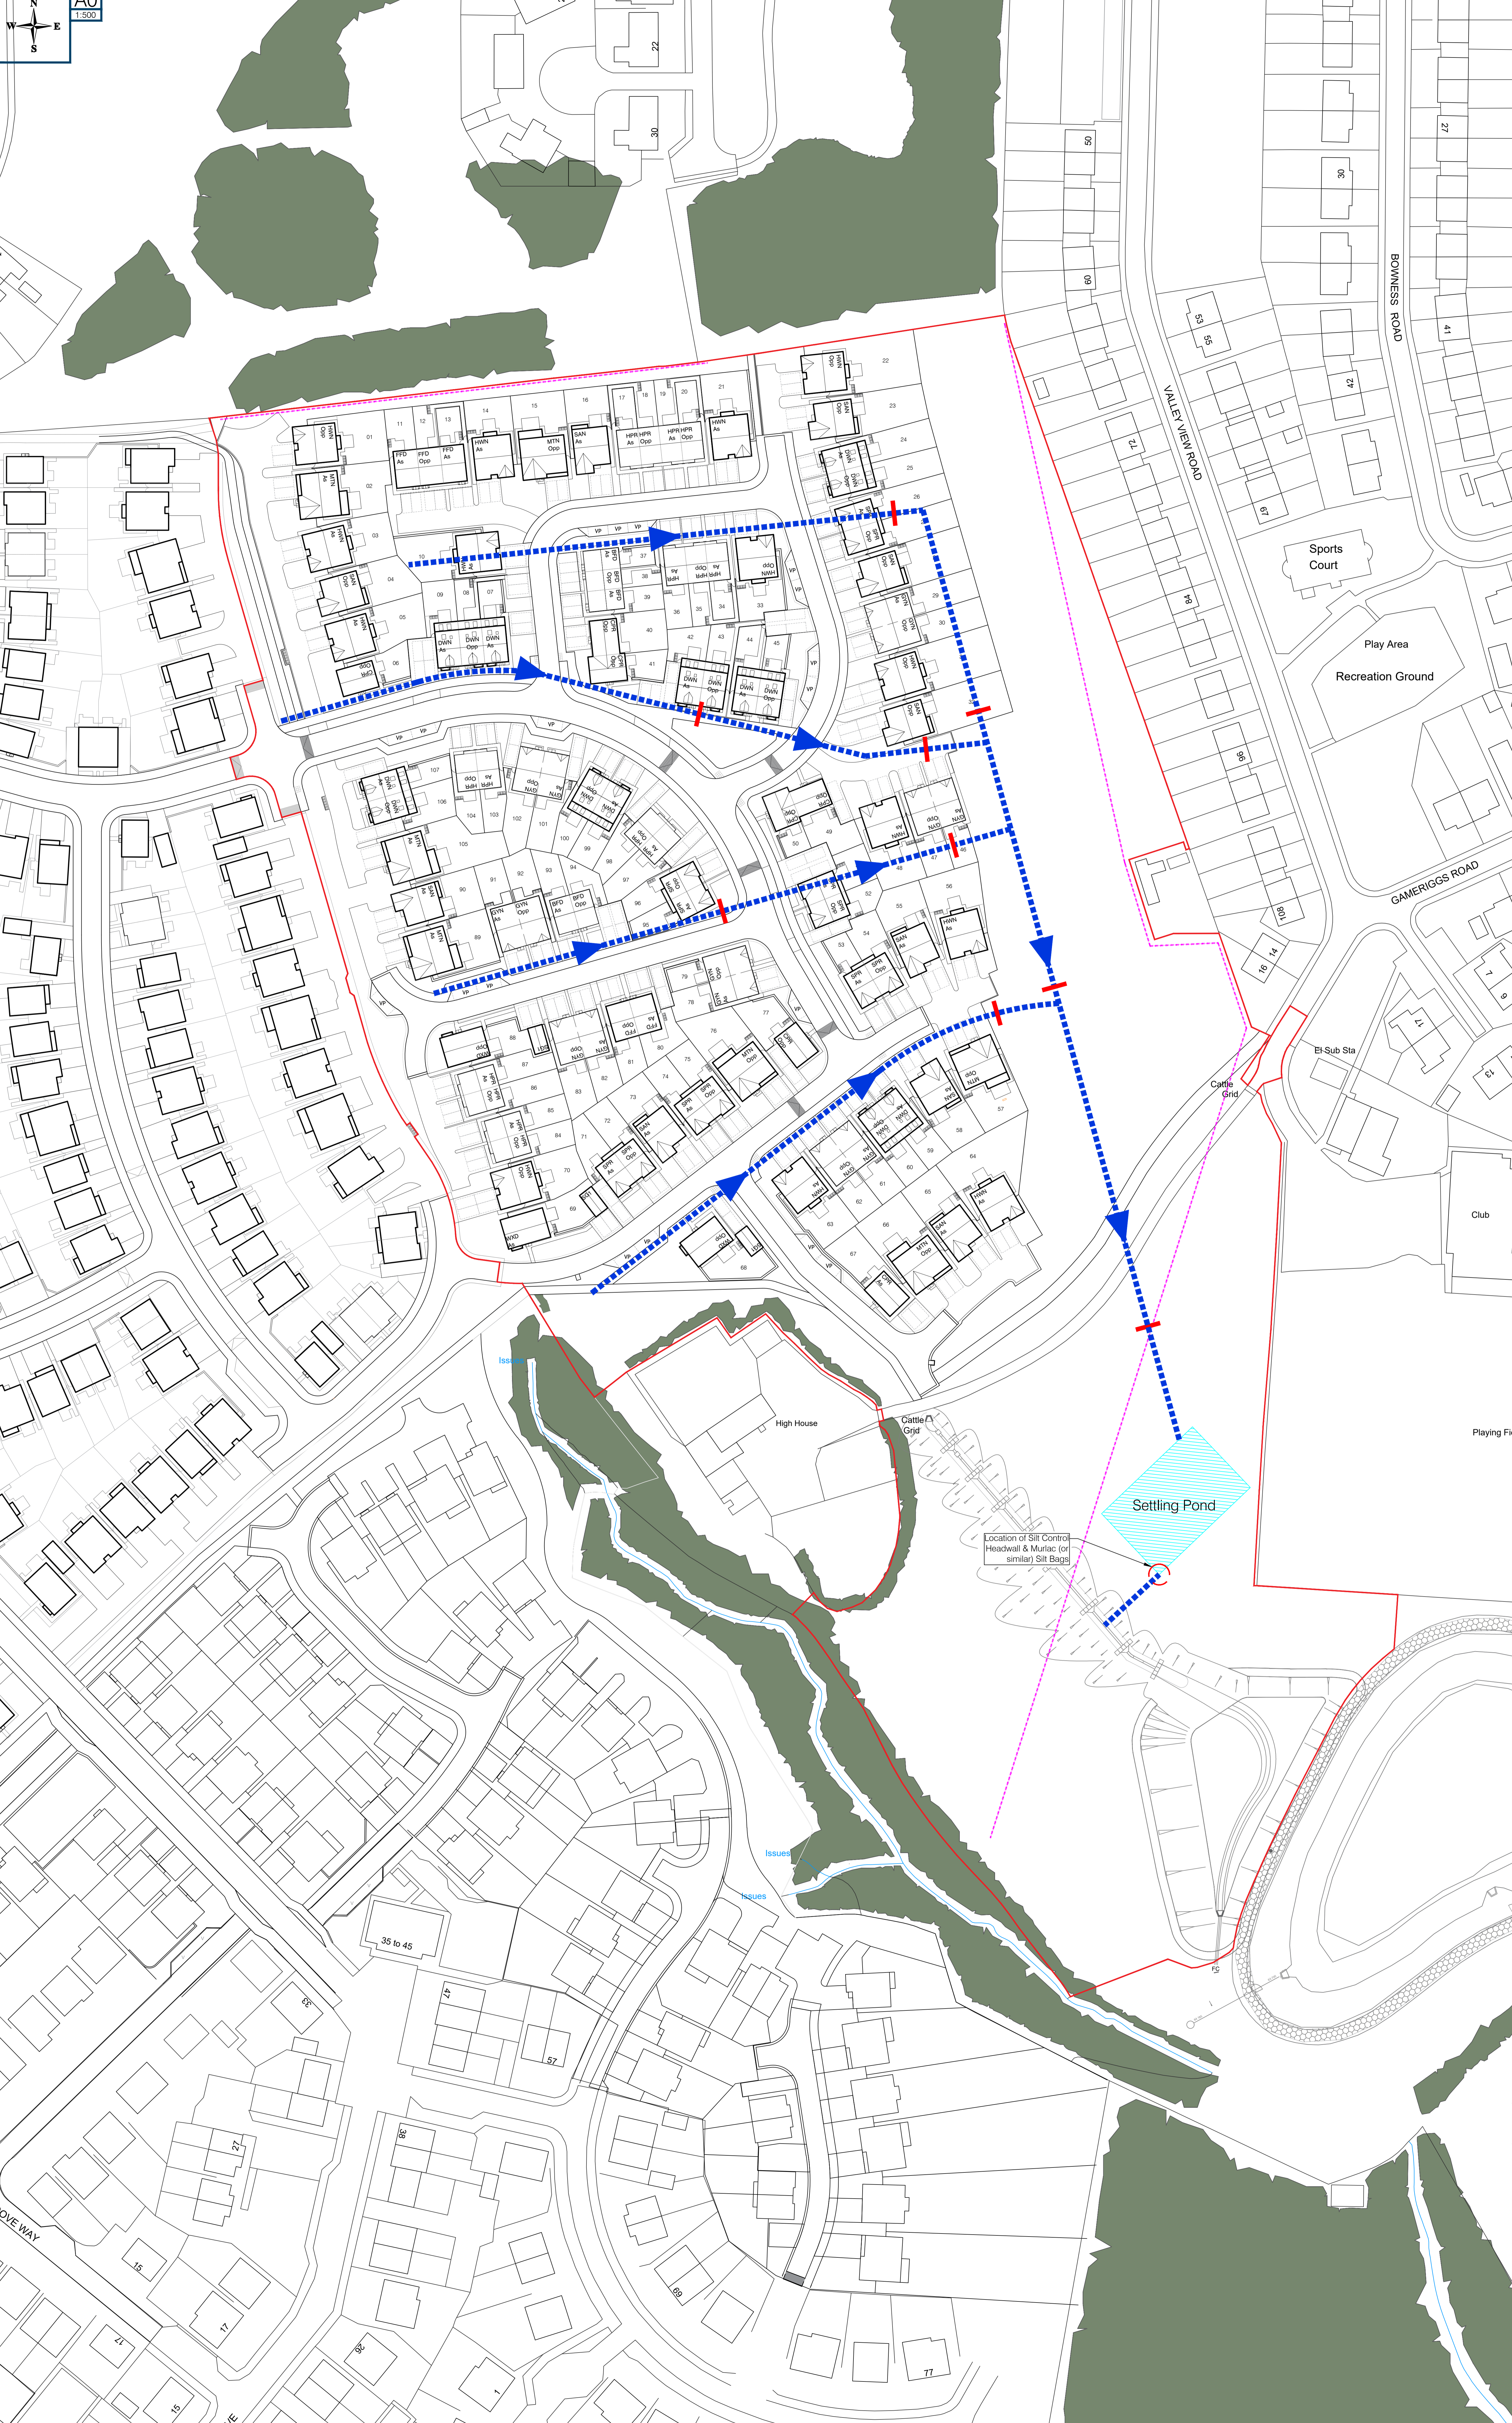

DEVELOPMENT
 Land at Edgehill Park - Phase IV

DRAWING
 SURFACE WATER MANAGEMENT
 PLAN (SUB PHASE 3 - PLOT BUILD)

DRAWN BY	JG	DATE	10-02-2023
CHECKED BY	AD	SCALE	1:500 @A0
DWG NO/CR	DRAWING NUMBER	REVISION	
PLN.	20095.90.9.SWMP	A	
Revisions	Notes	Date	
A	Updated pond & swale design	07/03/2024	