


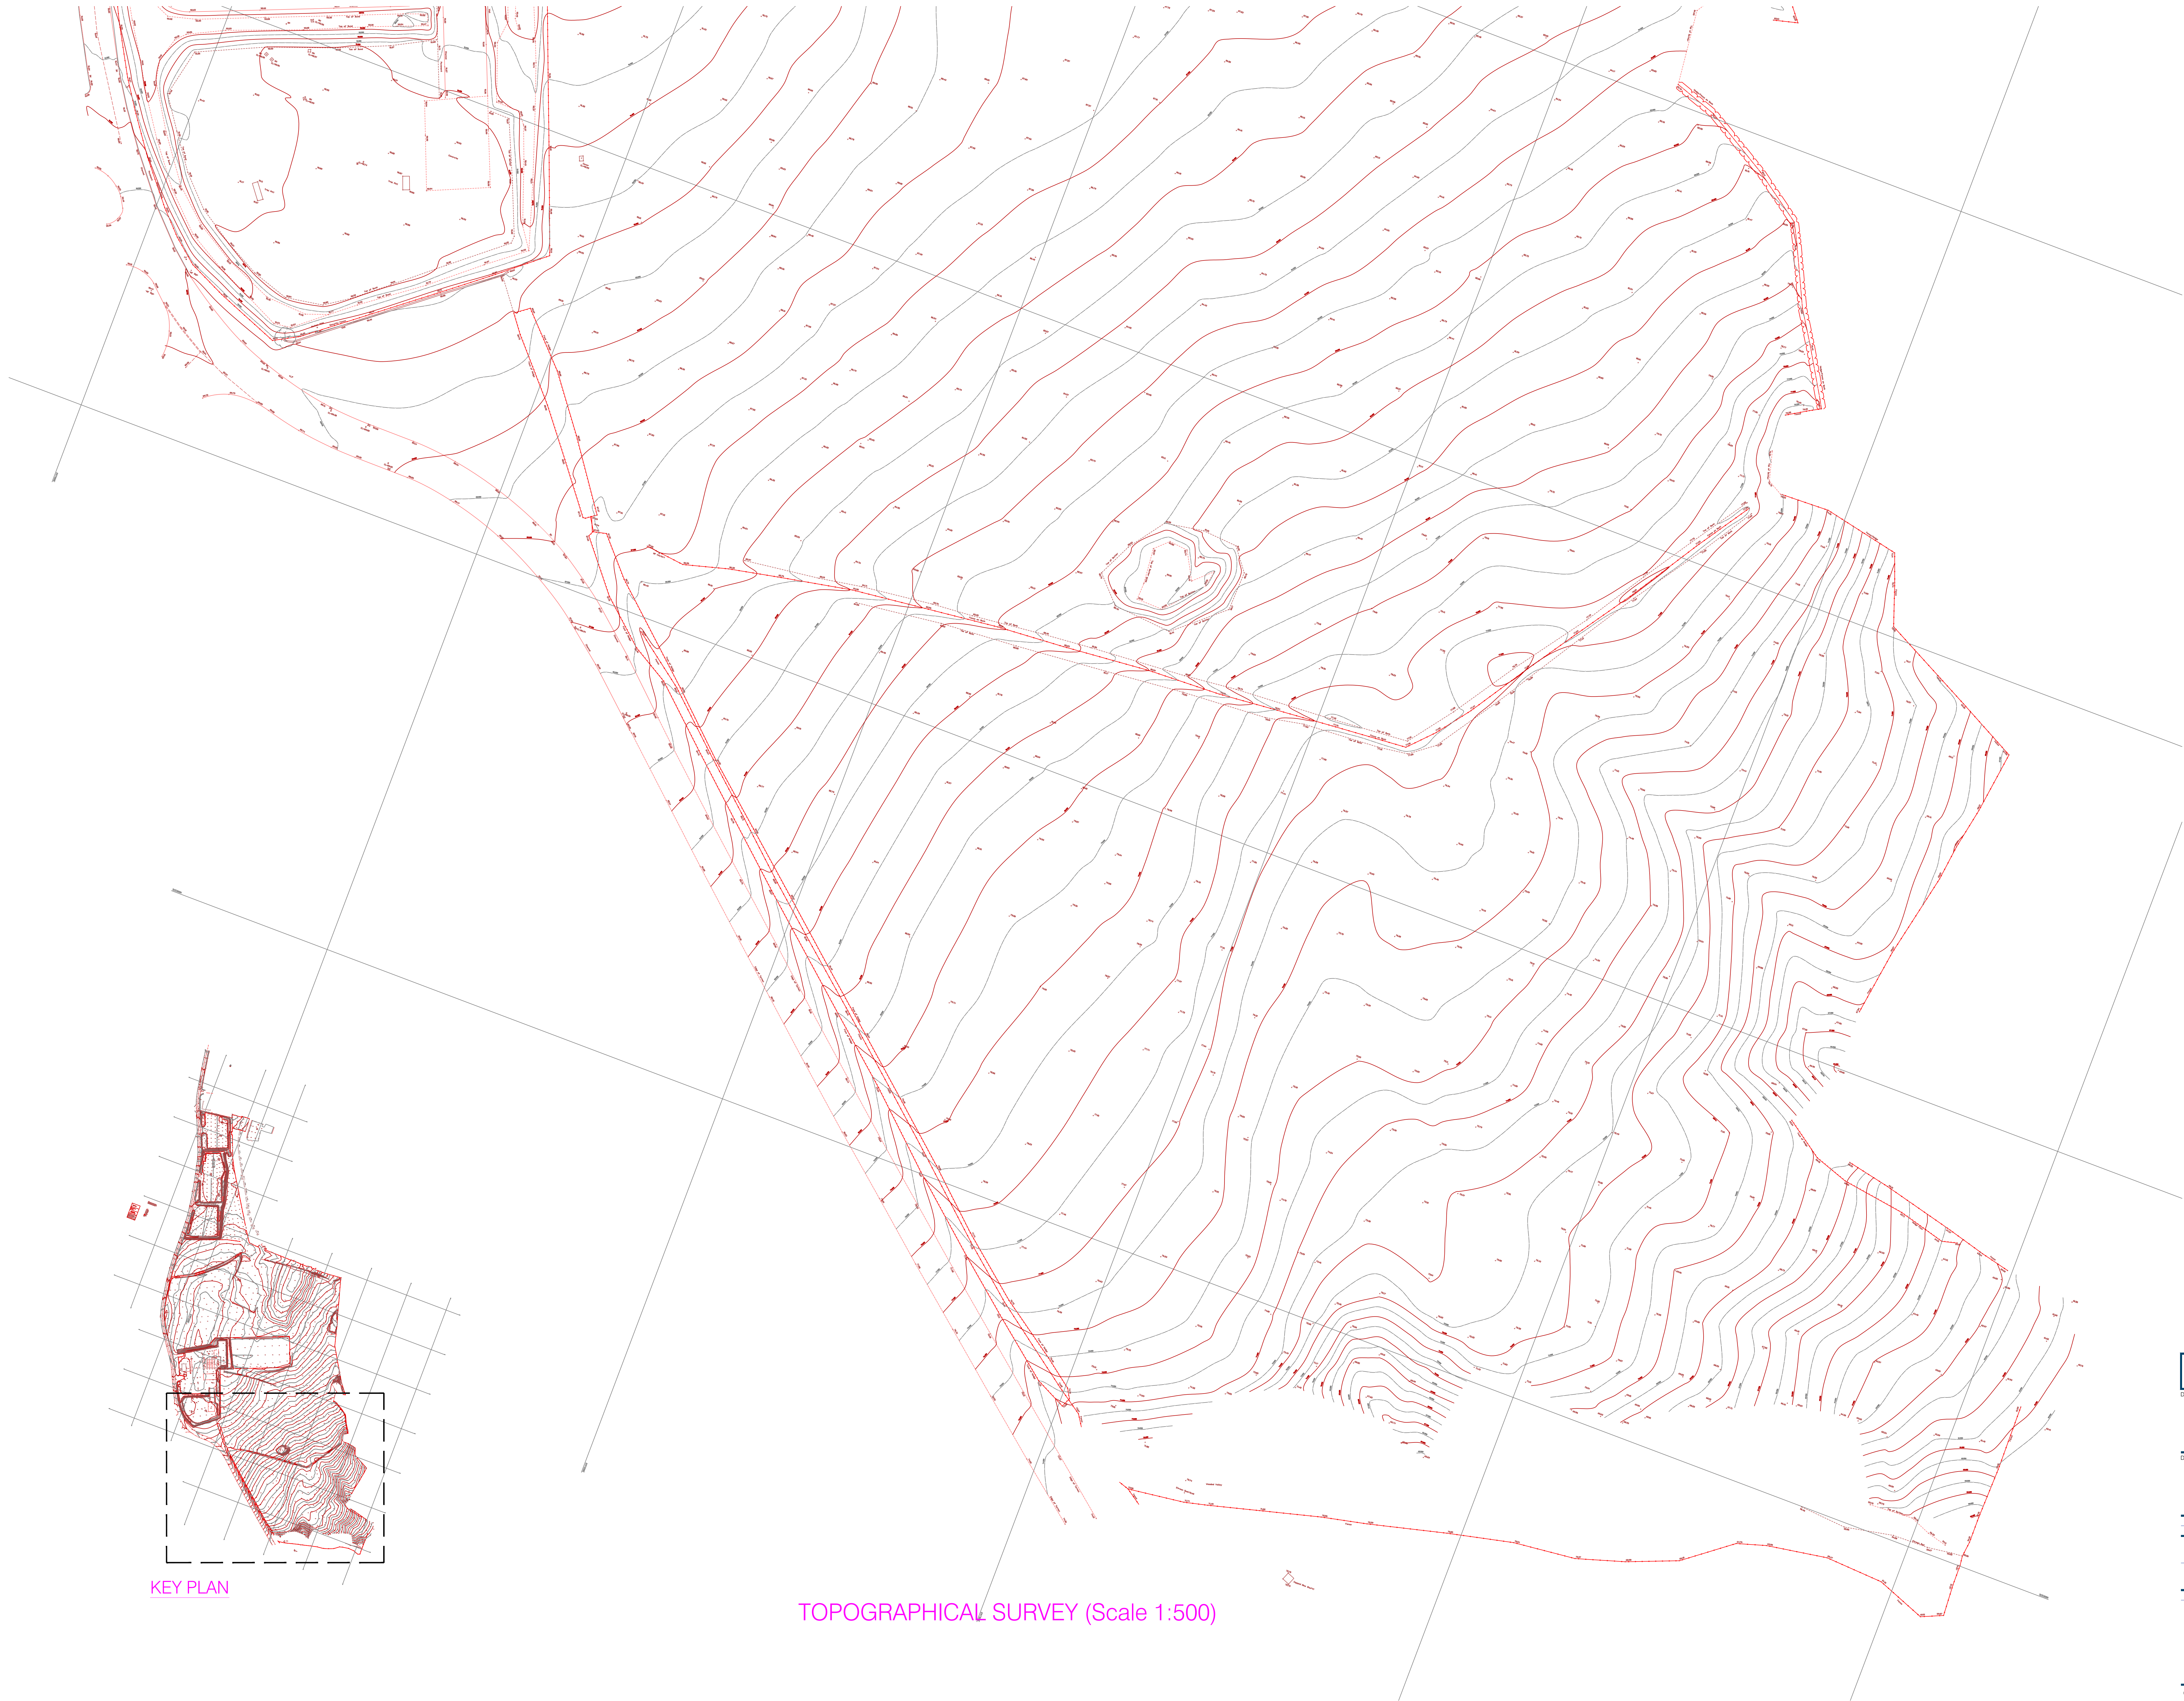

DEVELOPMENT
RHODIA, WHITEHAVEN

DRAWING
SITE LAYOUT
TOPOGRAPHICAL
SURVEY 1 of 2

DRAWN BY	CTM	DATE	07/06/13
CHECKED BY	CTM	SCALE	1:500
DRAWING NUMBER	SL028.90.9.SL.TP01	REVISION	-
SITE REFERENCE	SL028		
Revisions			