



Proposed North Elevation Scale 1-100












Existing East Elevation Scale 1-100

_____Existing North Elevation Scale 1-100

Existing West Elevation Scale 1-100

100 Existing South Elevation Scale 1-10

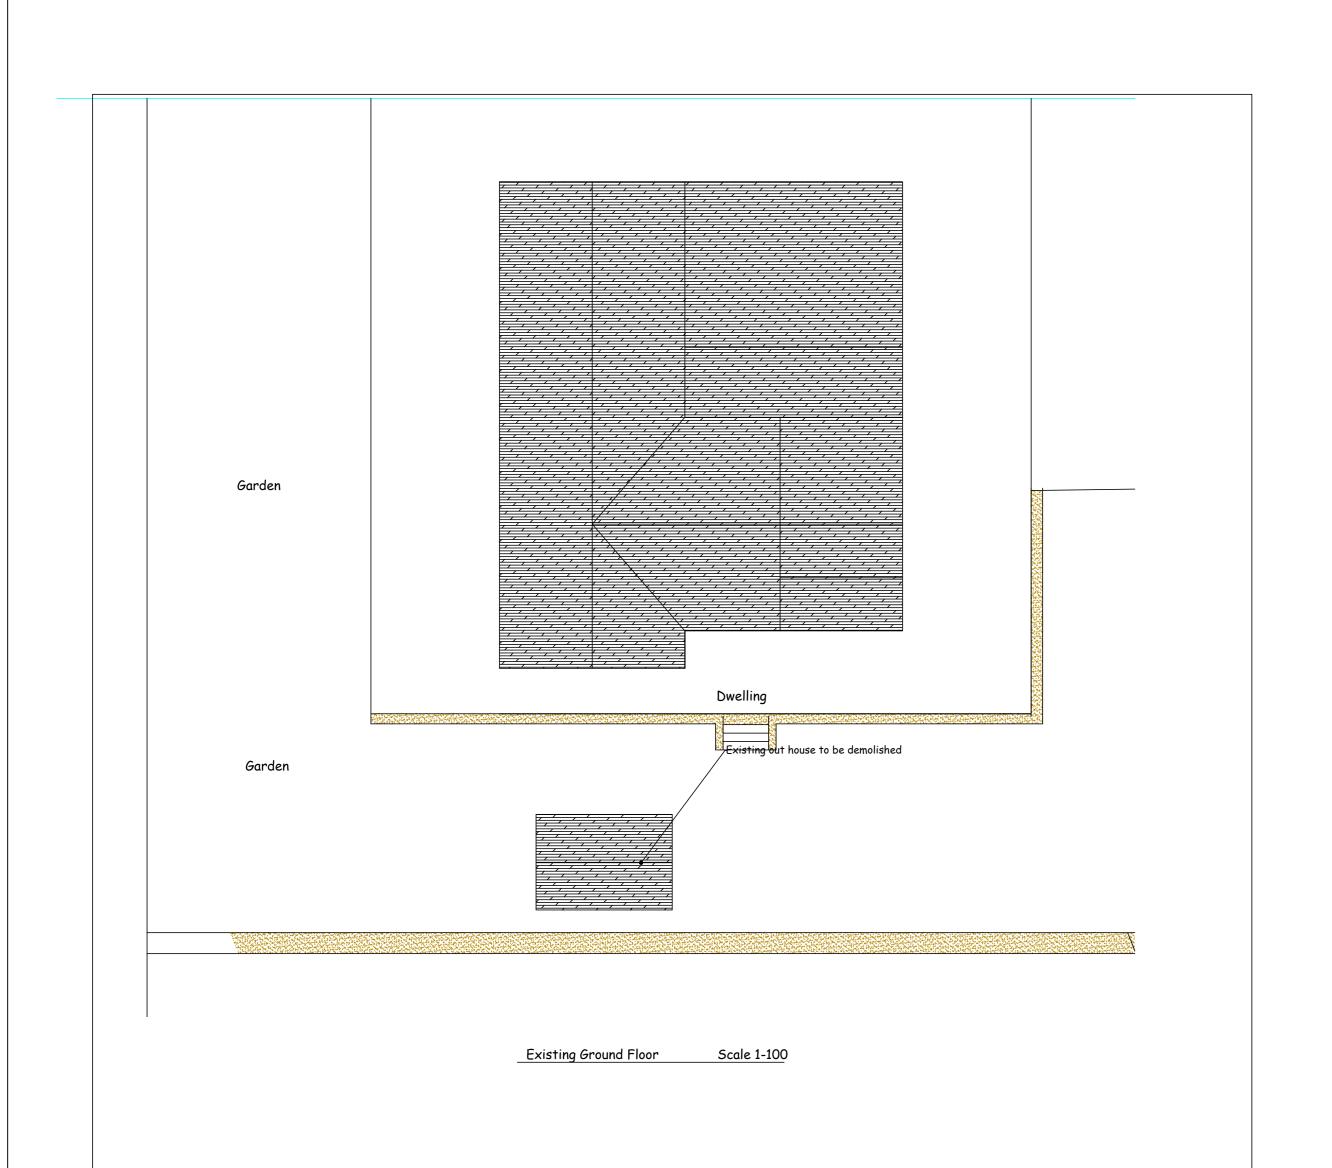

Notos


External walls to have Ivory K-Rend finish


External windows and doors to be white Upvc, Roof lights as indicated RL in grey


Roof finished with Grey slate/ Russel MorayTLE concrete tiles

Foul water drains connected to existing system currently on mains supply


Rain water goods to be black Upvc connected to soakaway system within the site

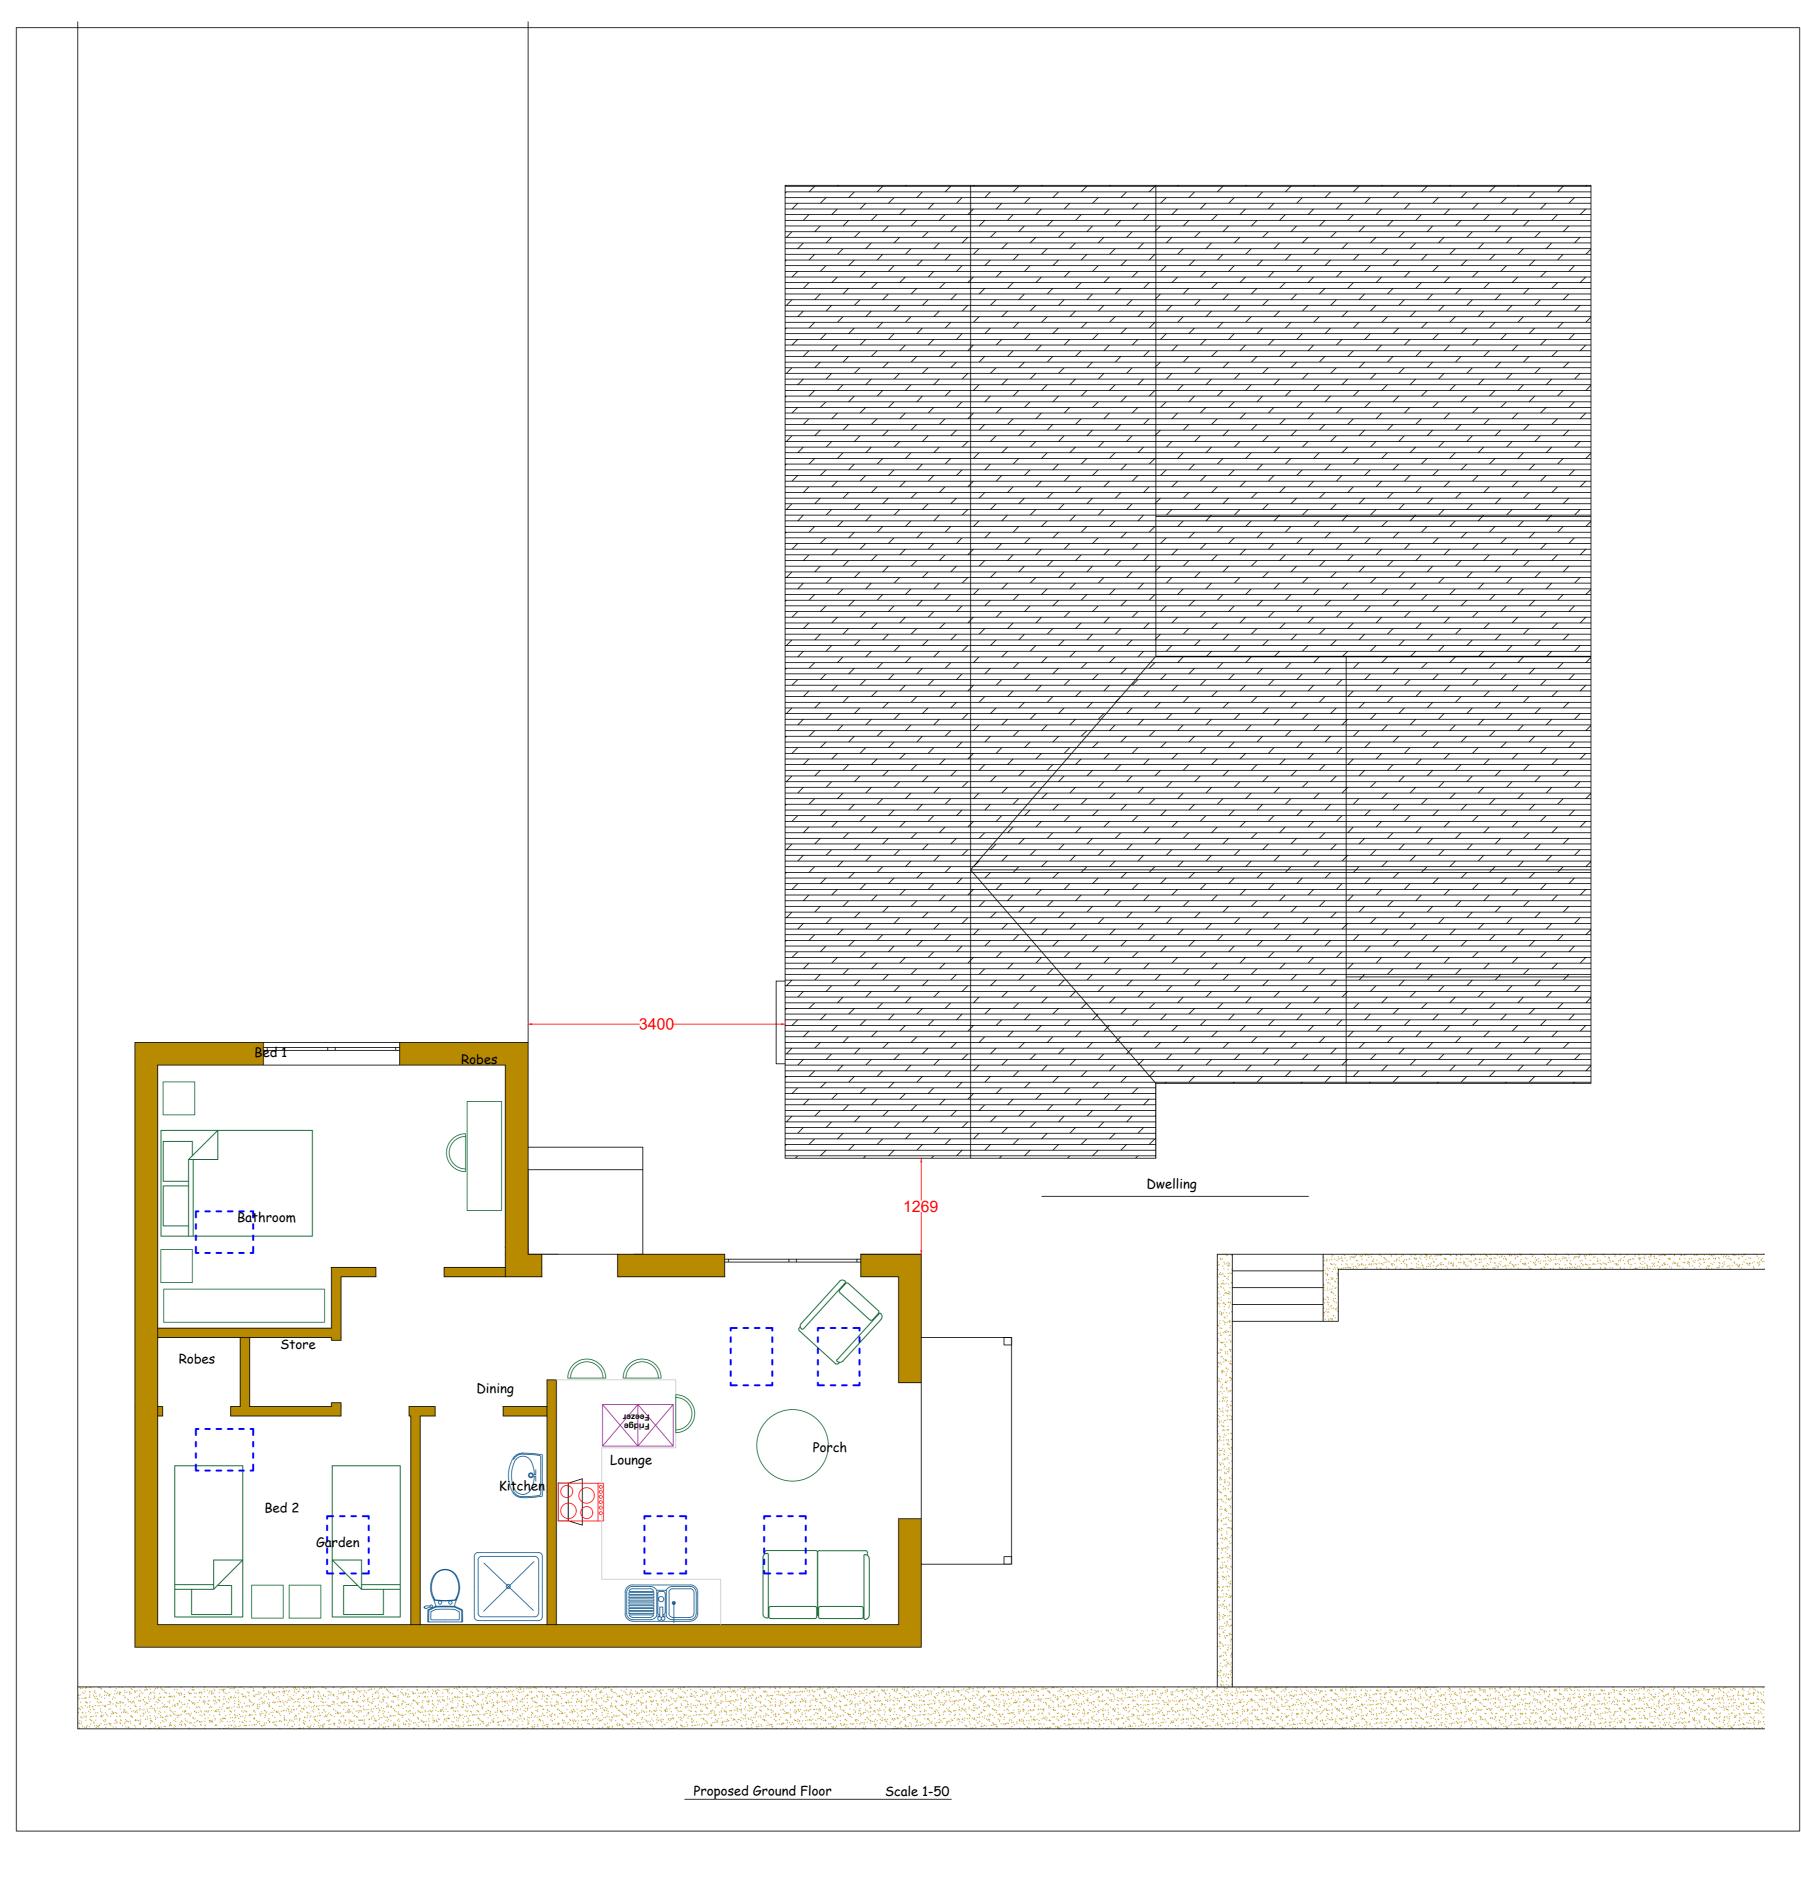

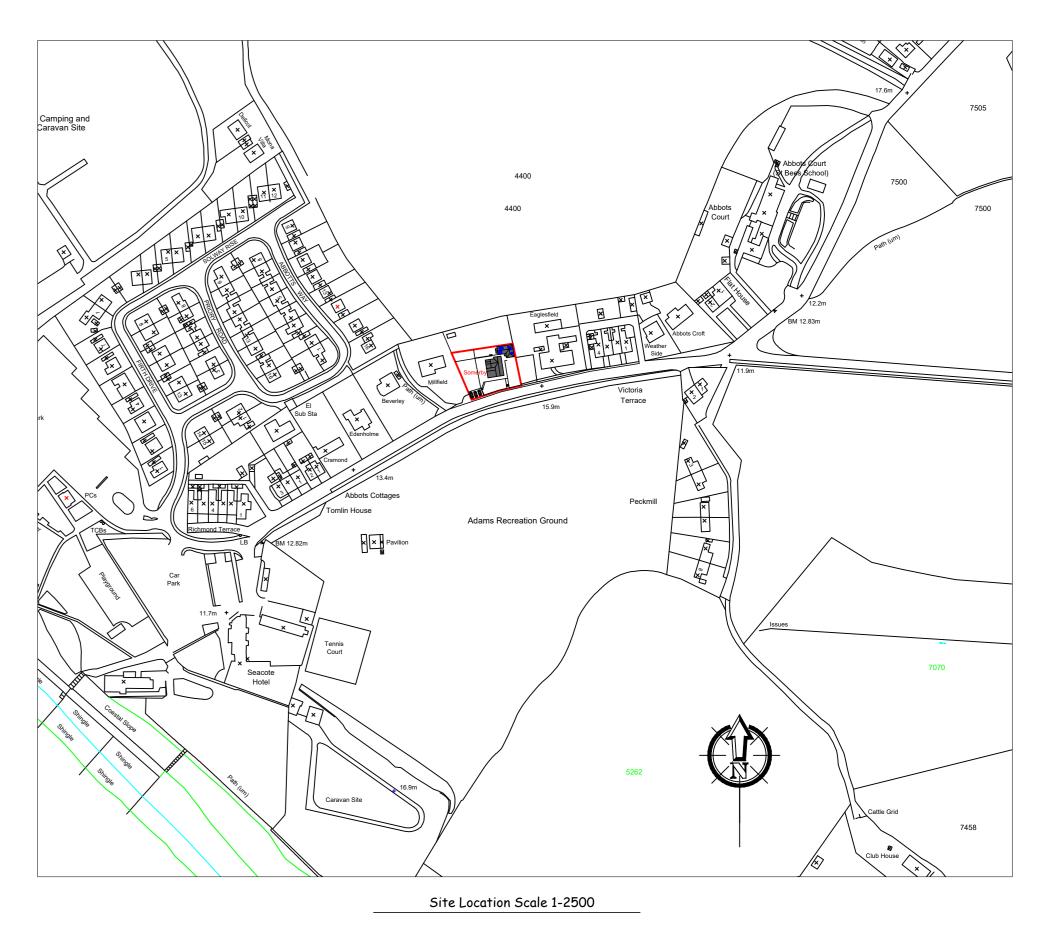

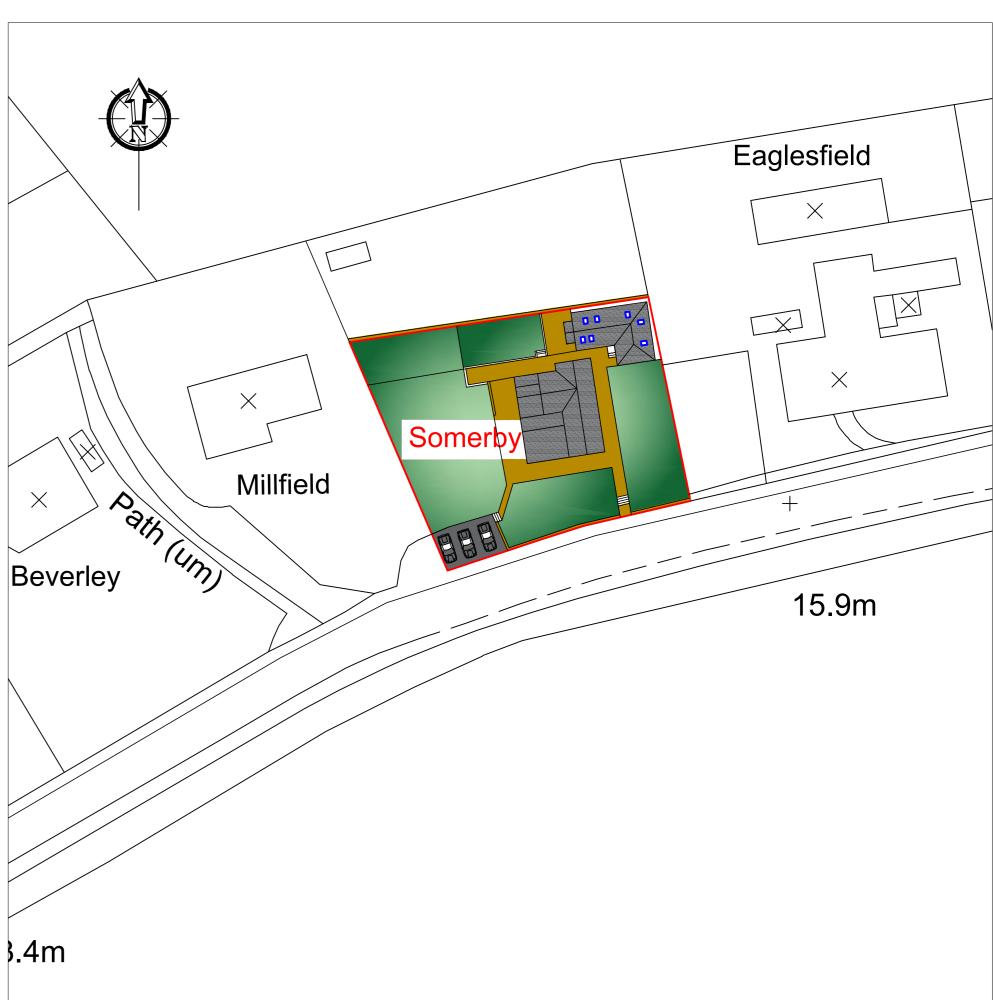

Block Plan Scale 1-500

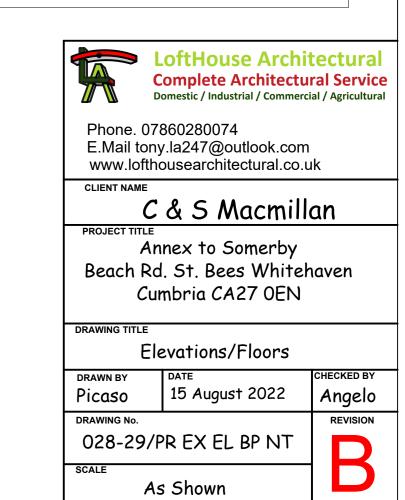

This drawing is copyright and not to be copied without written permission from the Architect Drawing not to be scaled for material quantities all dimensions to be checked on site Architect to be informed in writing of any discrepancies Work should not proceed unto checks are complete