



AP Elevation 1(From Lonsdale terrace)
1 : 100

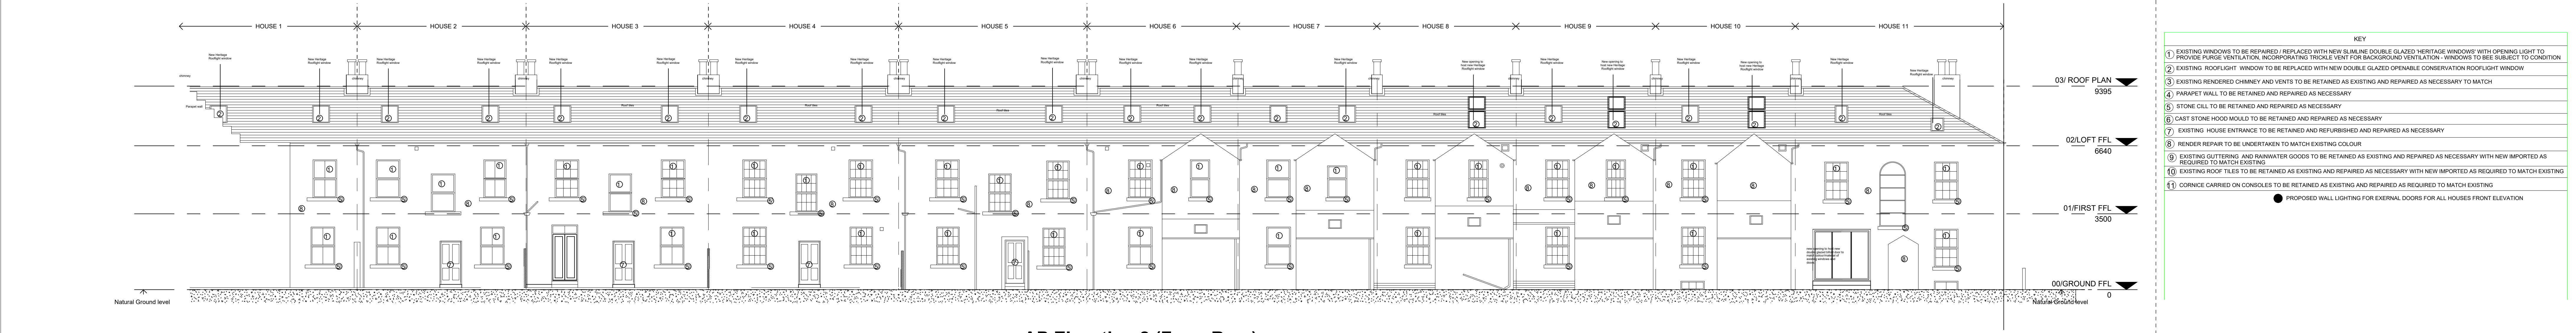

AP Elevation 2 (From Rear)
1 : 100

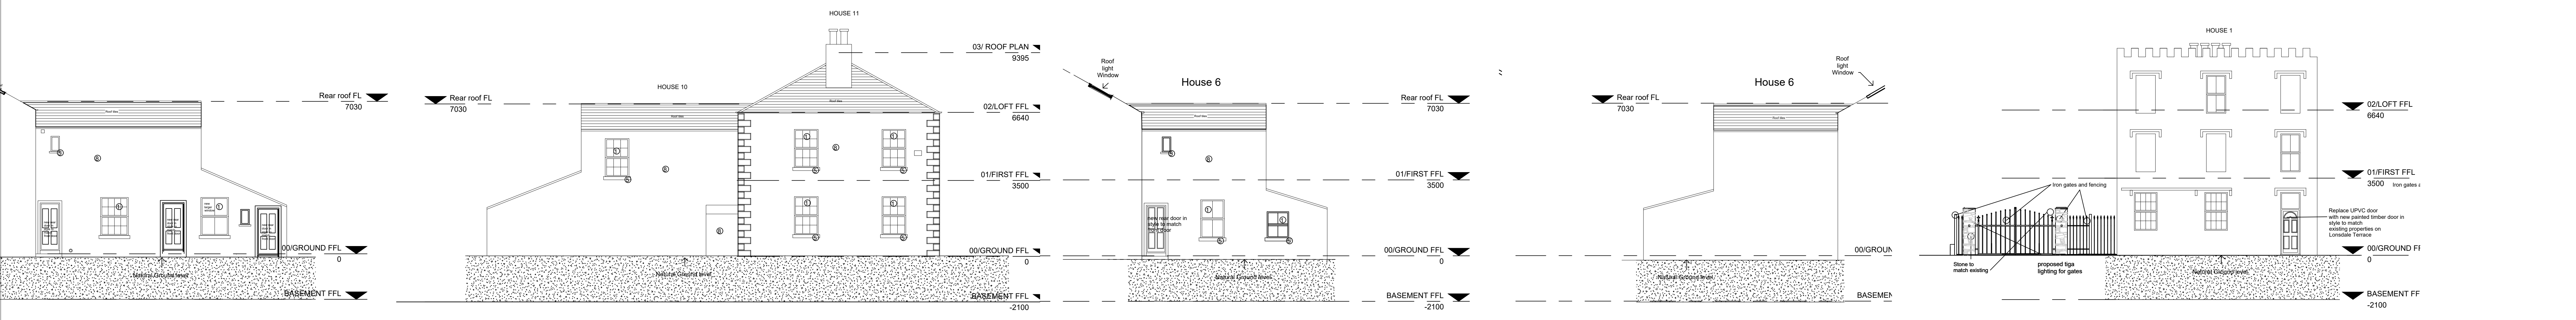

Elevation 10 (House 10 side elevation)
1 : 100

Elevation 4 (House 11+10 side elevation)
1 : 100

Elevation 6 (house 6 side elevation)
1 : 100

Elevation 6a (house 6 side elevation)
1 : 100

Elevation 3 (house 1 elevation from Finkle Street)
1 : 100



Elevation 7 (house 7 side elevation)
1 : 100

Elevation 7a (house 7 side elevation)
1 : 100

Elevation 8a (house 8 side elevation)
1 : 100

Elevation 8 (House 8 side elevation)
1 : 100

Elevation 9 (House 9 side elevation)
1 : 100

Elevation 9 (House 9 side elevation)
1 : 100

Rev	description	date	by	to
SS	Franklin House 4 Victoria Avenue Hemel Hempstead Herts AL3 3JN Tel: 01462 539999 www.macararchitects.co.uk	Jan 2021	KMc	

Client: Remarkable Developments Ltd

Project: Residential Development of Existing Properties 1-11 Lonsdale Terrace St Bees

Drawings: Elevations As Proposed

computer file	post date
2019_307	Oct. 20
drawing number	work
P201-02	As Indicated At A0
	rev
	D
	Planning

This drawing is to be read in conjunction with all related drawings. Do not scale from this drawing. All dimensions must be checked and verified on site before commencing any work or producing shop drawings. The originator should be notified immediately of any discrepancy. This drawing is copyright and remains the property of M.A.C. Architects Ltd.

