


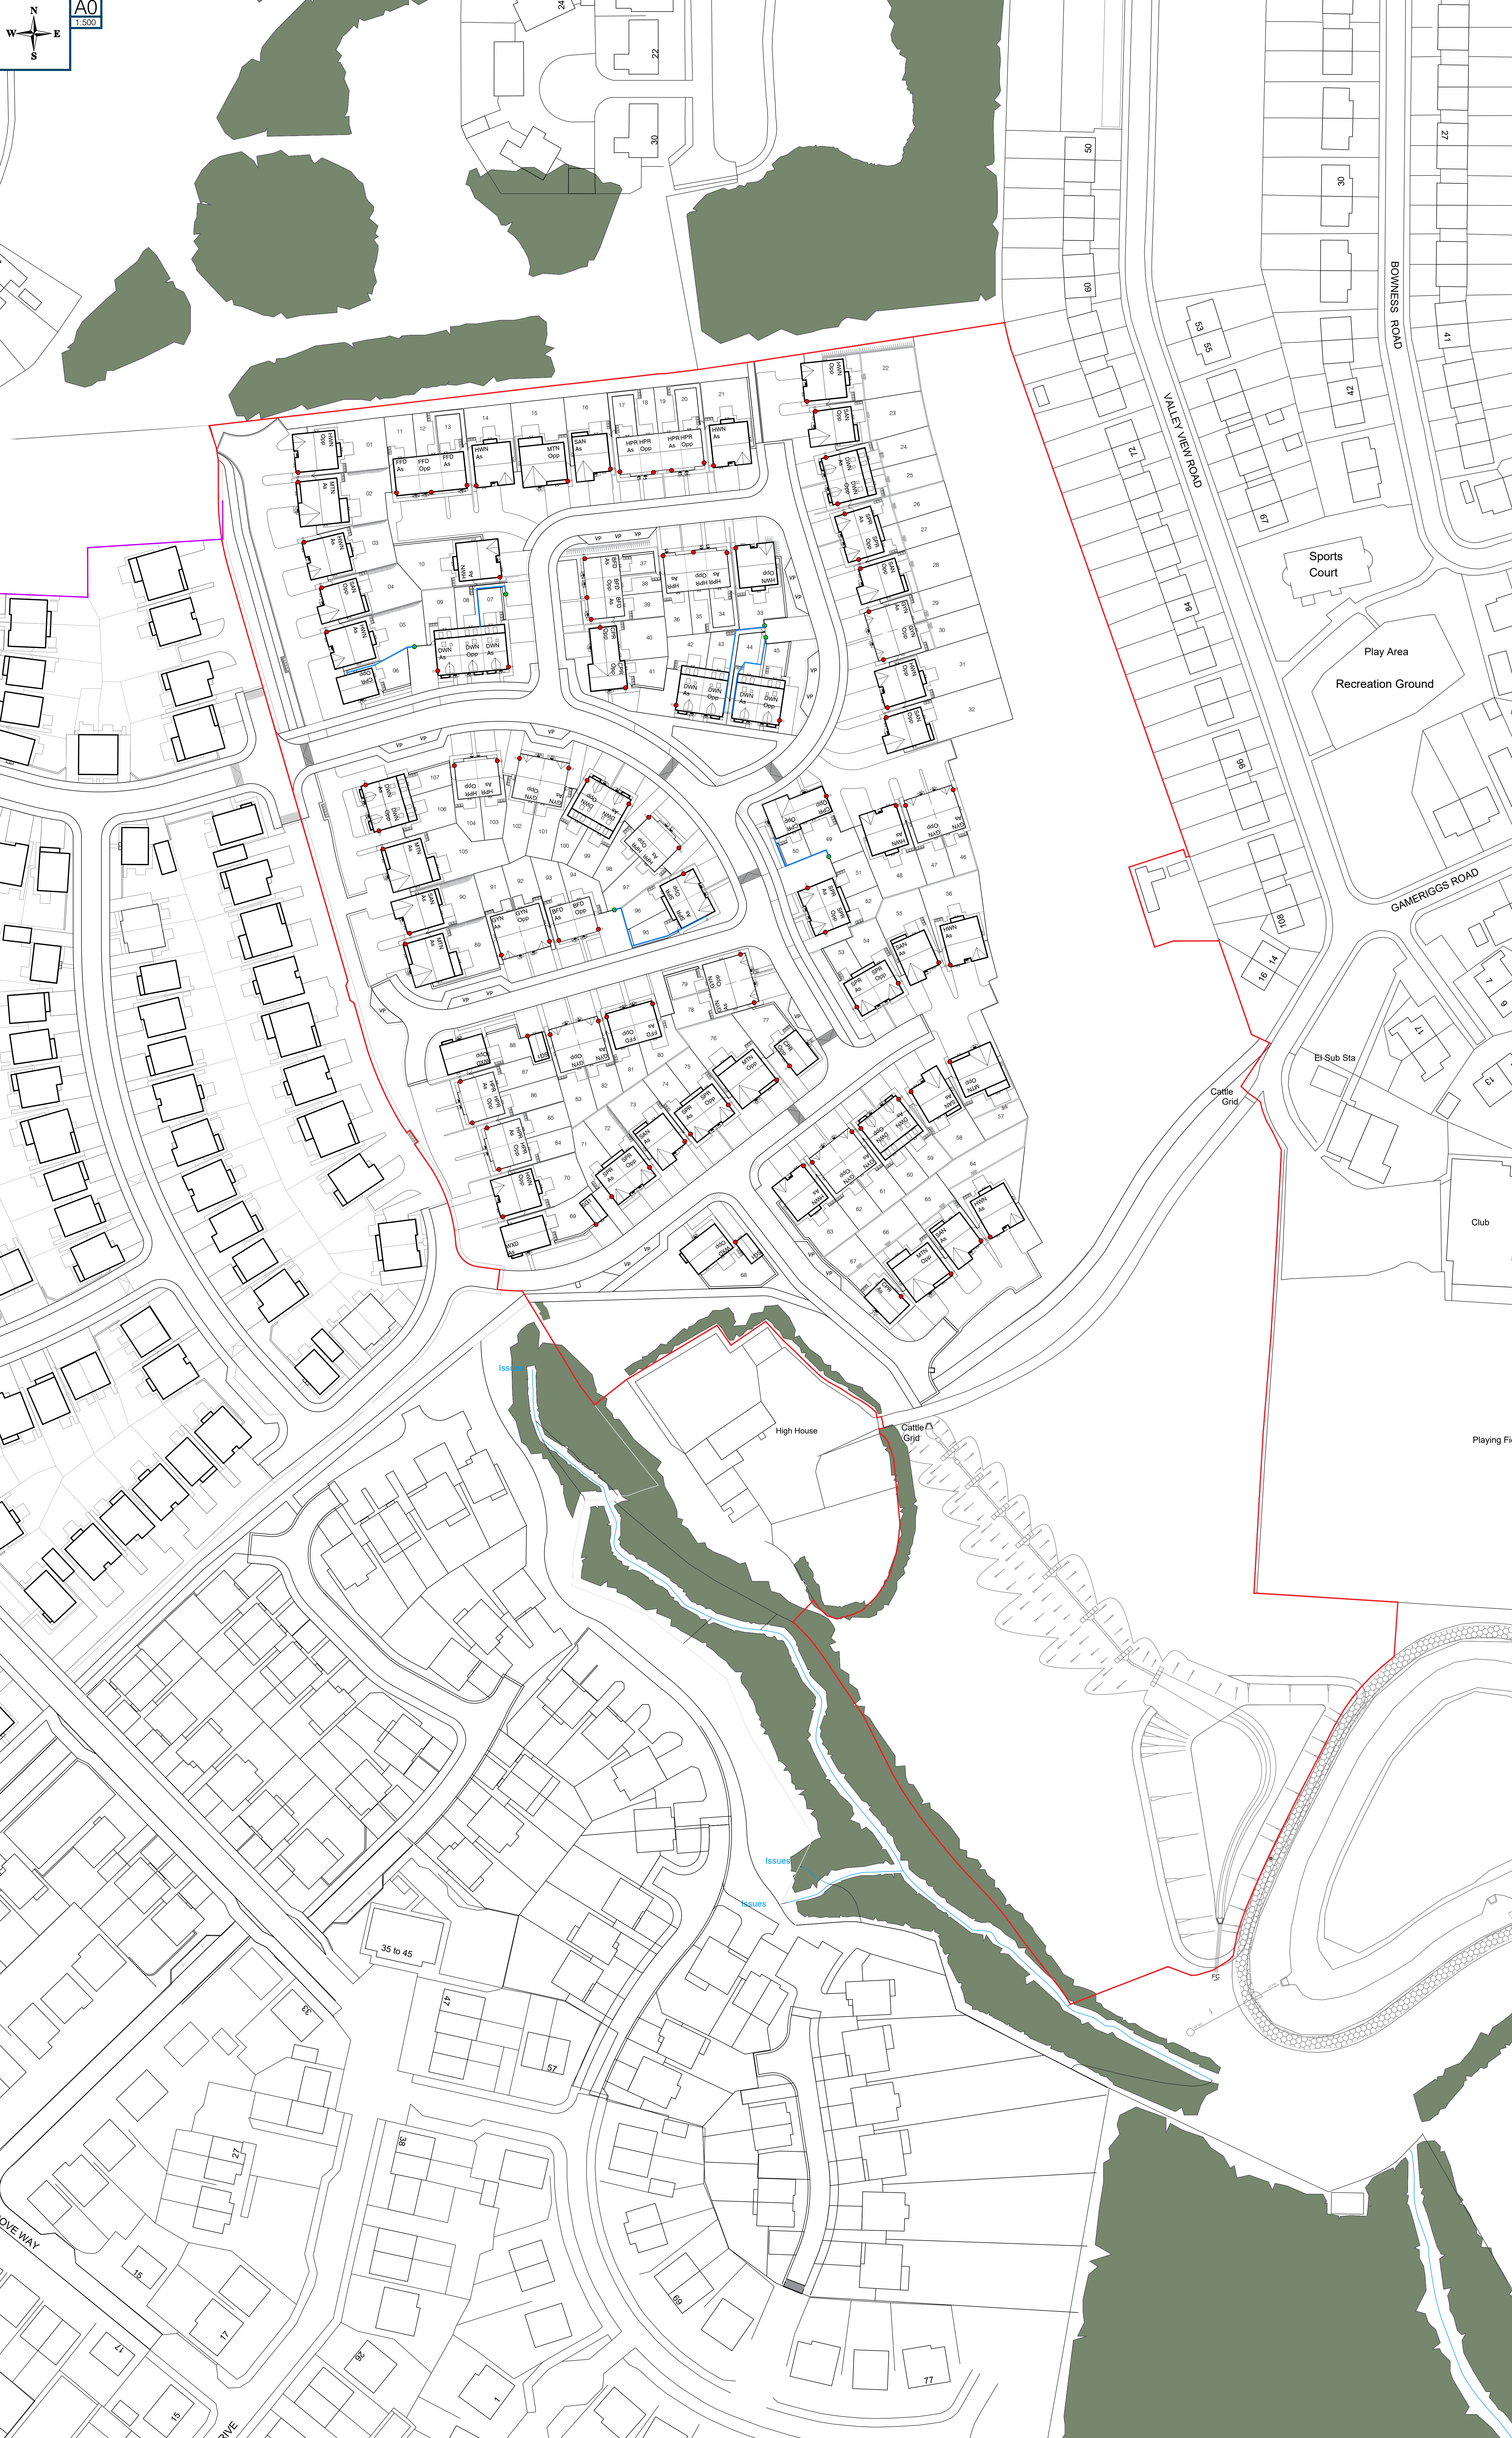

Site Boundaries:

SH Red Line Boundary

Specification:

Charging Point: Easee One Charging Point - to be supplied EON and installed by assigned Electrical Contractor. Refer to checklist below on what is to be supplied by EON.
At charging points to be connected to power via Plot Electric Consumer Unit. Refer to House Type Plans for Consumer Unit position.

Easee One (10523) Electric Vehicle Charger - Type 2 EV charger.

Internal Garage EV Charging Points:

Denotes Point of Installation for EV Charging point - Garage Installation

Remote Post EV Charging Points:

Denotes Point of Installation for EV Charging point - Post Installation

For Post Installation - Post Foundation to be constructed by Third Party.

Ducting:

Denotes Indicative Ducting Route

NOTE: All Charging Points that Require Ducting also require a CAT 6 Ethernet Cable to be ducted through due to internet connection requirement.

Story
HOMES

DEVELOPMENT
EDGEHILL PARK PHASE 4

DRAWING
EV CHARGING PLAN

DRAWN BY	MD	DATE	10-02-2023
CHECKED BY		SCALE	1:500 @A0
DWG INDEX	DRAWING NUMBER	REVISION	
PLN.	20095.90.9.EVCP	P2	
Revisions	Notes	Date	
P1	Initial issue.	06/12/2023	
P2	Base layout updated.	21/02/2024	

© Story Homes

Story House, Lords Way, Kingmoor Business Park, Carlisle, CA6 4SL