


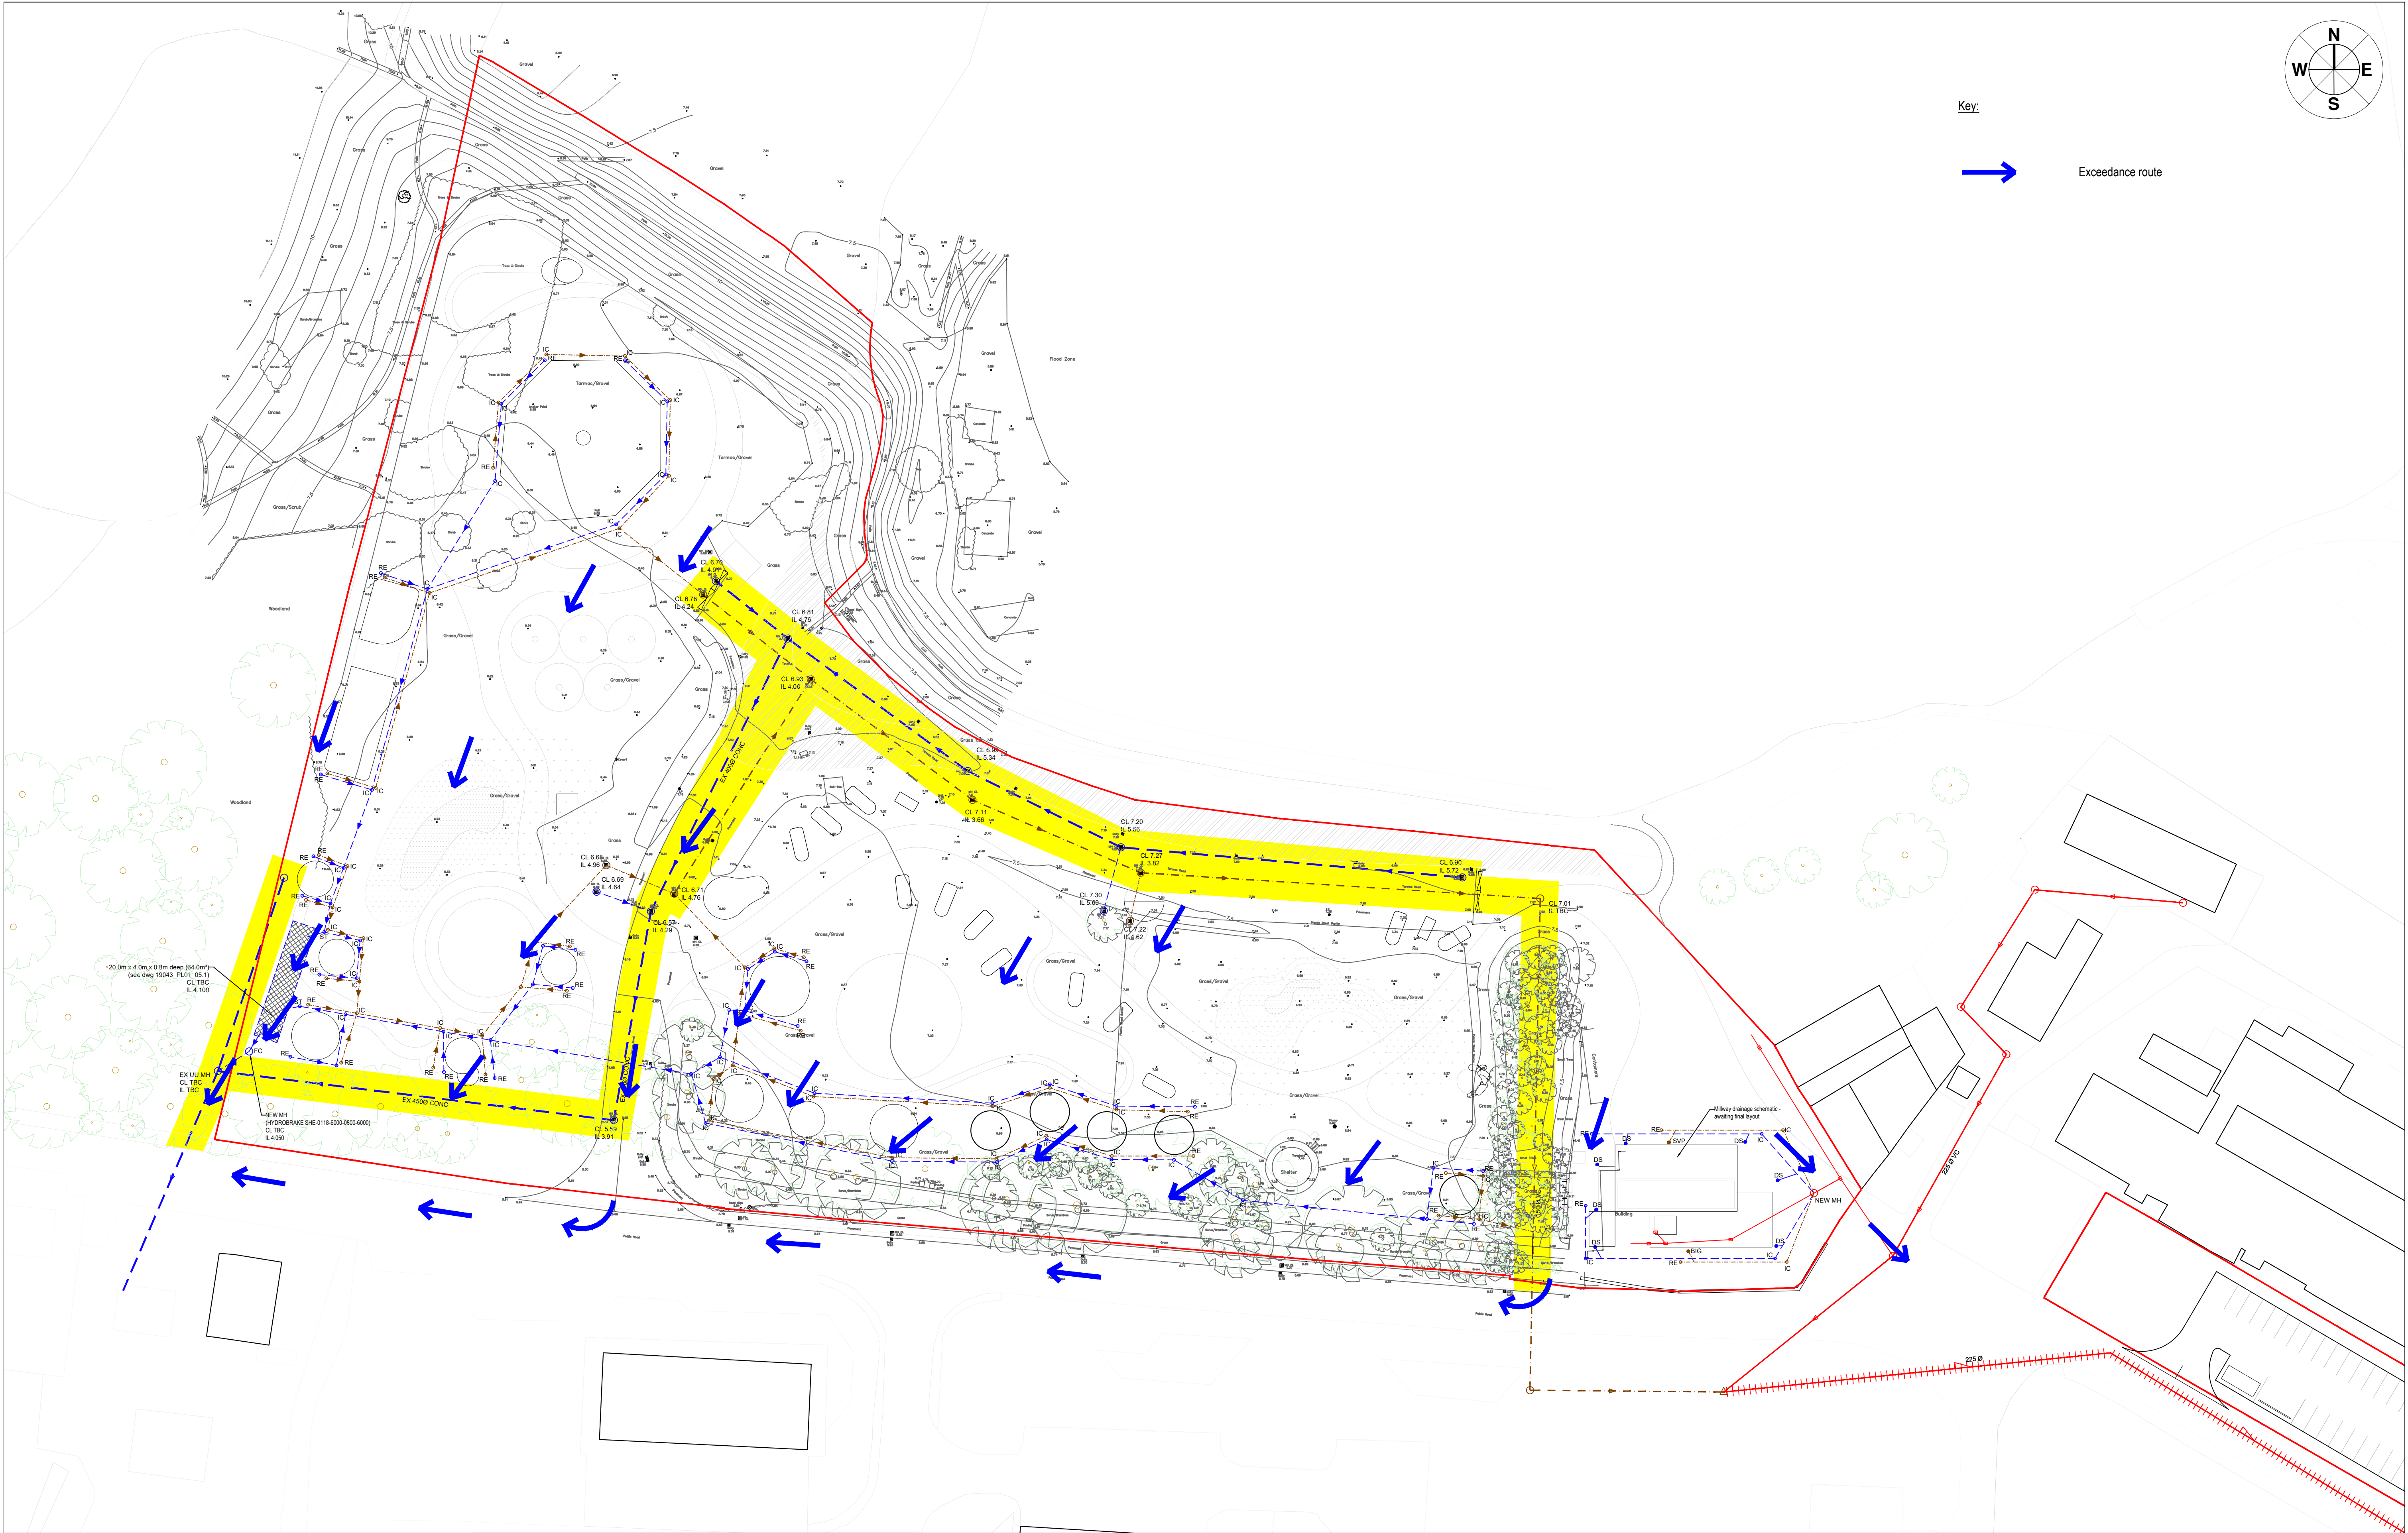

M & P Gadsden Consulting Engineers Ltd Unit 20 Meetings Industrial Estate Park Road Barrow-in-Furness Cumbria LA14 4TL Tel: 01229 813333 Web: www.mandpgadsdenconsulting.co.uk E-mail: mike@mpg-consulting.co.uk mark@mpg-consulting.co.uk	M&P	NOTES			Rev.	Date.	Notes.	Init.	Client: As If By Magic, Project: Drainage Design for Proposed Development @ Old Ironworks Site, Devonshire Road, Millom.	Drawing Title. EXCEEDANCE ROUTE			
			A	26-03-20	Amended Layout	RB					Status. DRAFT		
											Date. 25/01/2020	Drawn. RB	Scale. 1:500 - A1
											Drawing No. 19343_PL01_06		Revision. A
										Notes. This drawing is protected by copyright and must not be copied or reproduced without the written consent of M&P Gadsden Consulting Engineers Ltd. No dimensions are to be scaled from this drawing. All dimensions and sizes to be checked on site. ©			