


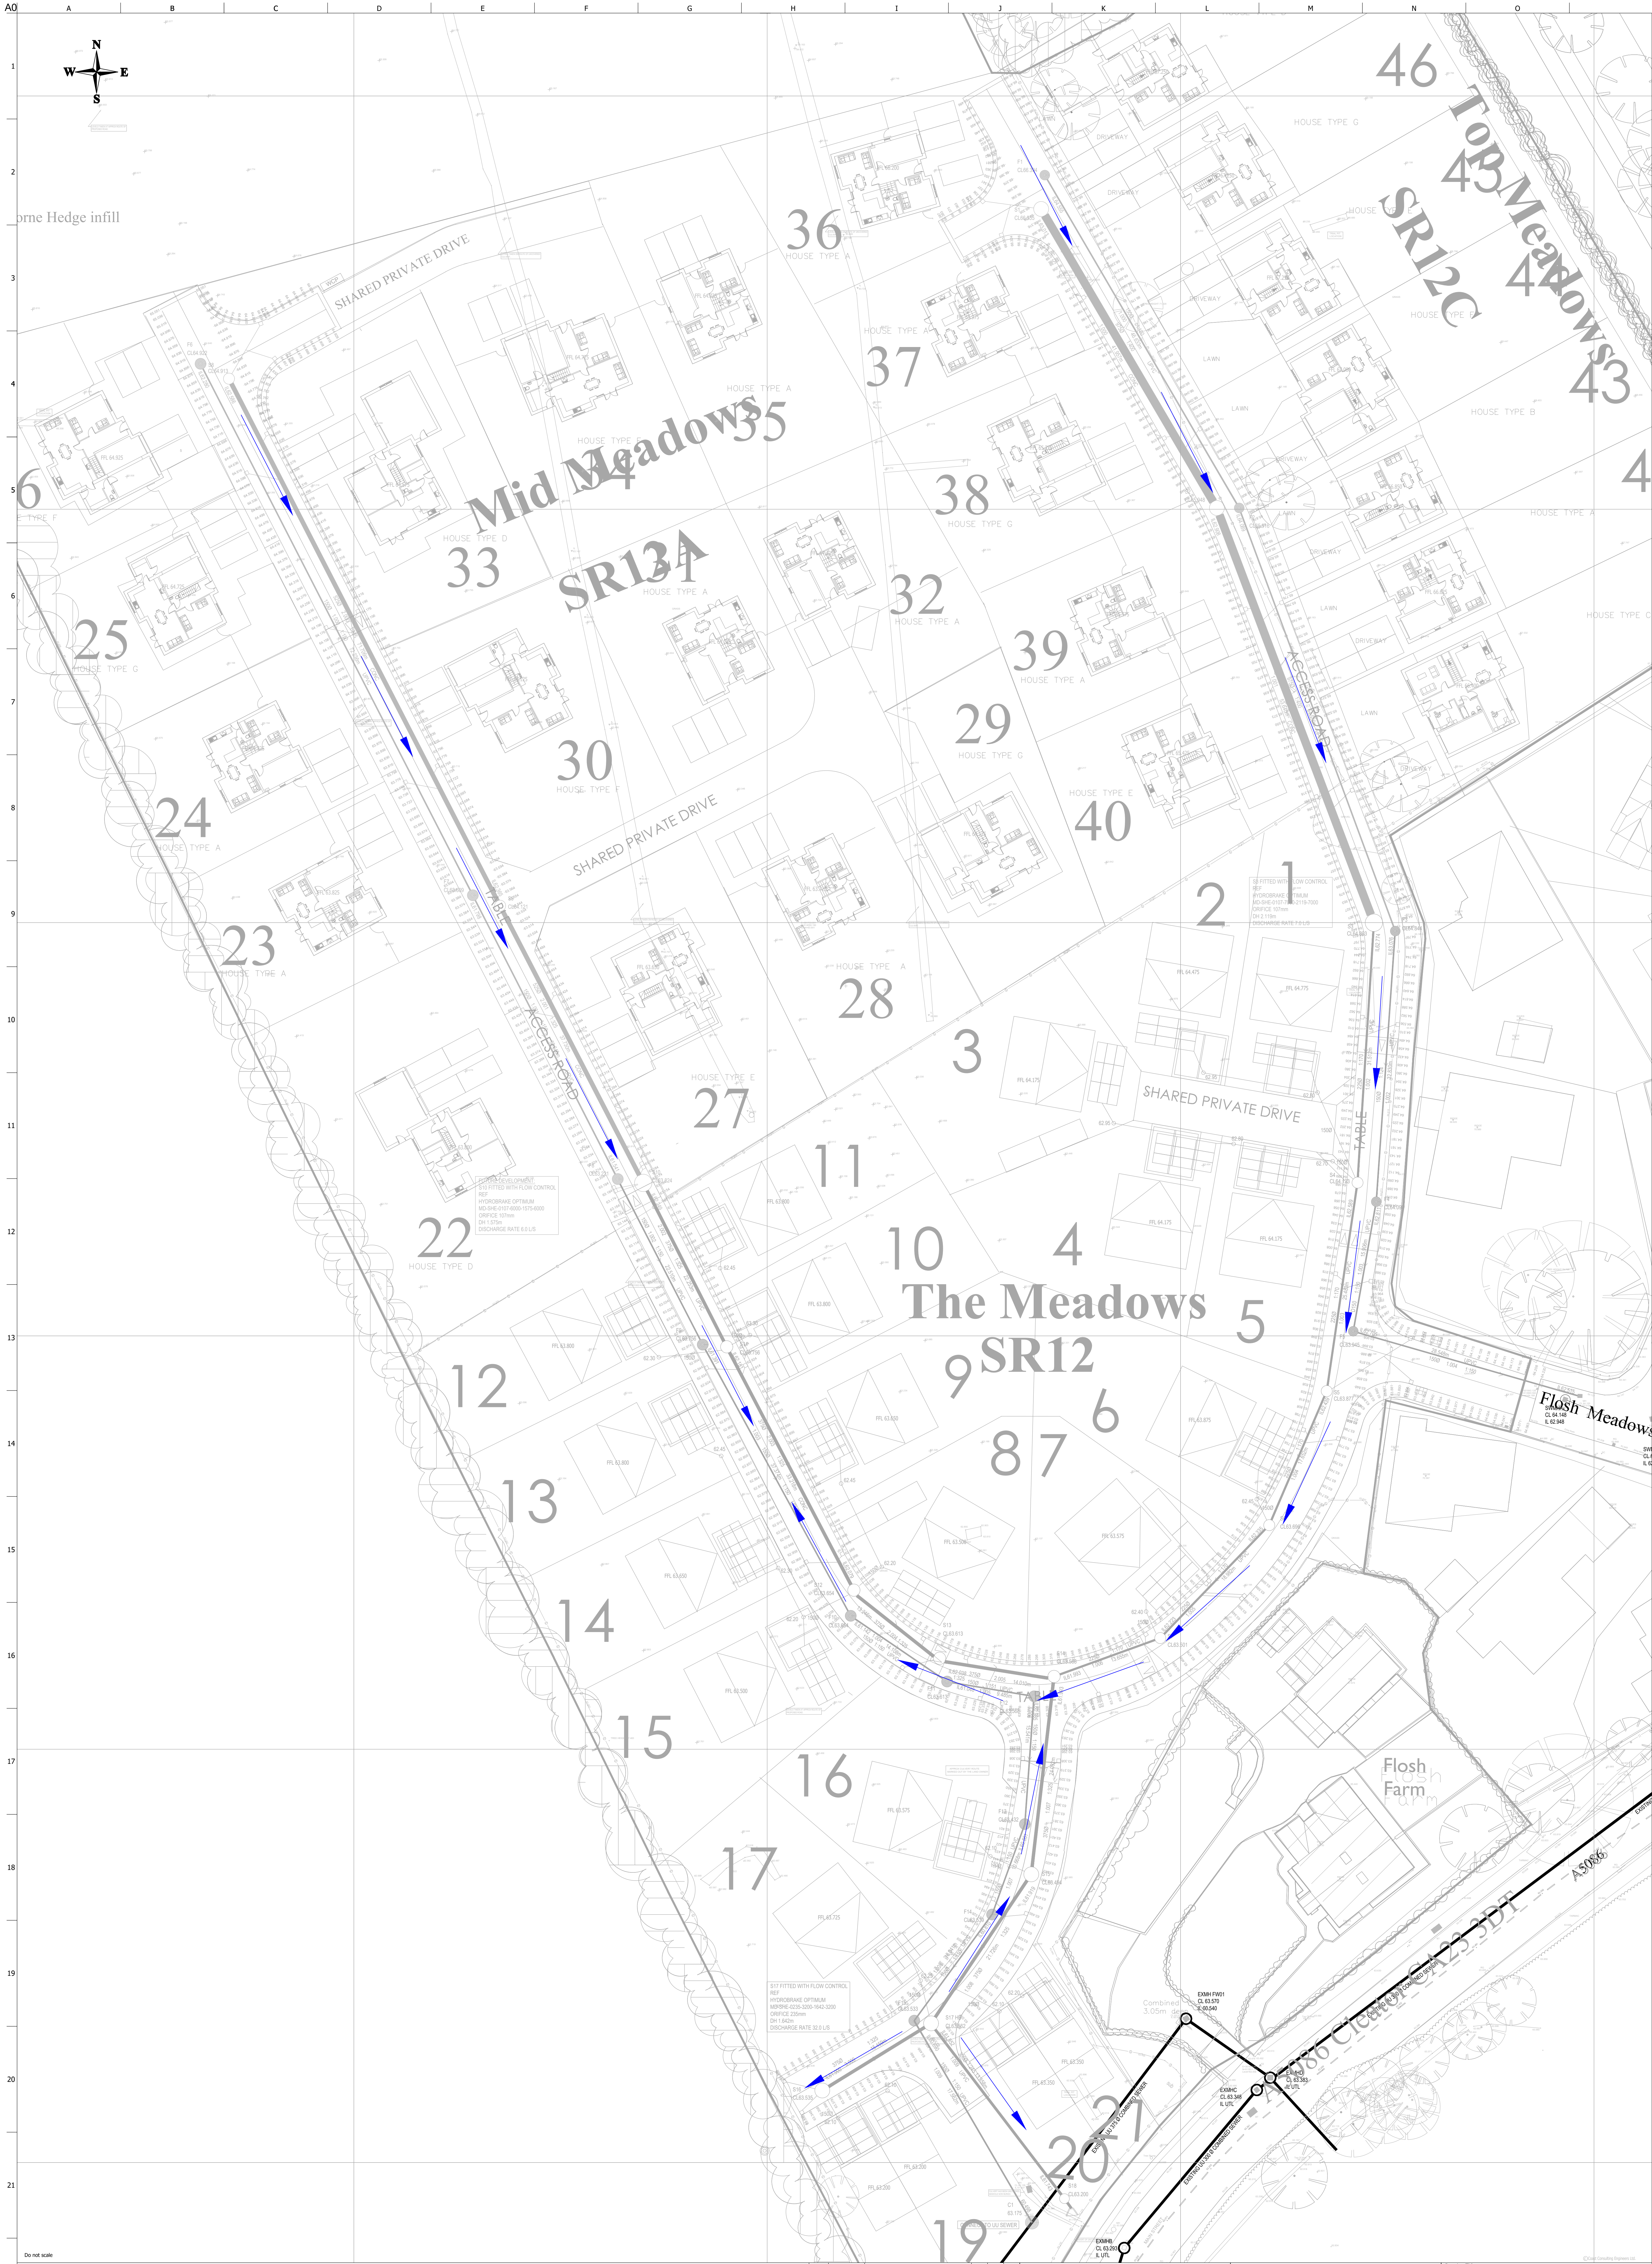

										Drawing Title COAST CONSULTING ENGINEERS			Client MR R.W. MULHOLLAND			Drawing Title EXCEEDANCE ROUTES		
													Scale at A0 1:250					
													Drawing Status TENDER					
										Job Title FLOSH MEADOWS CUMBRIA			Job No 1842		Drawing No 131		Issue T3	