


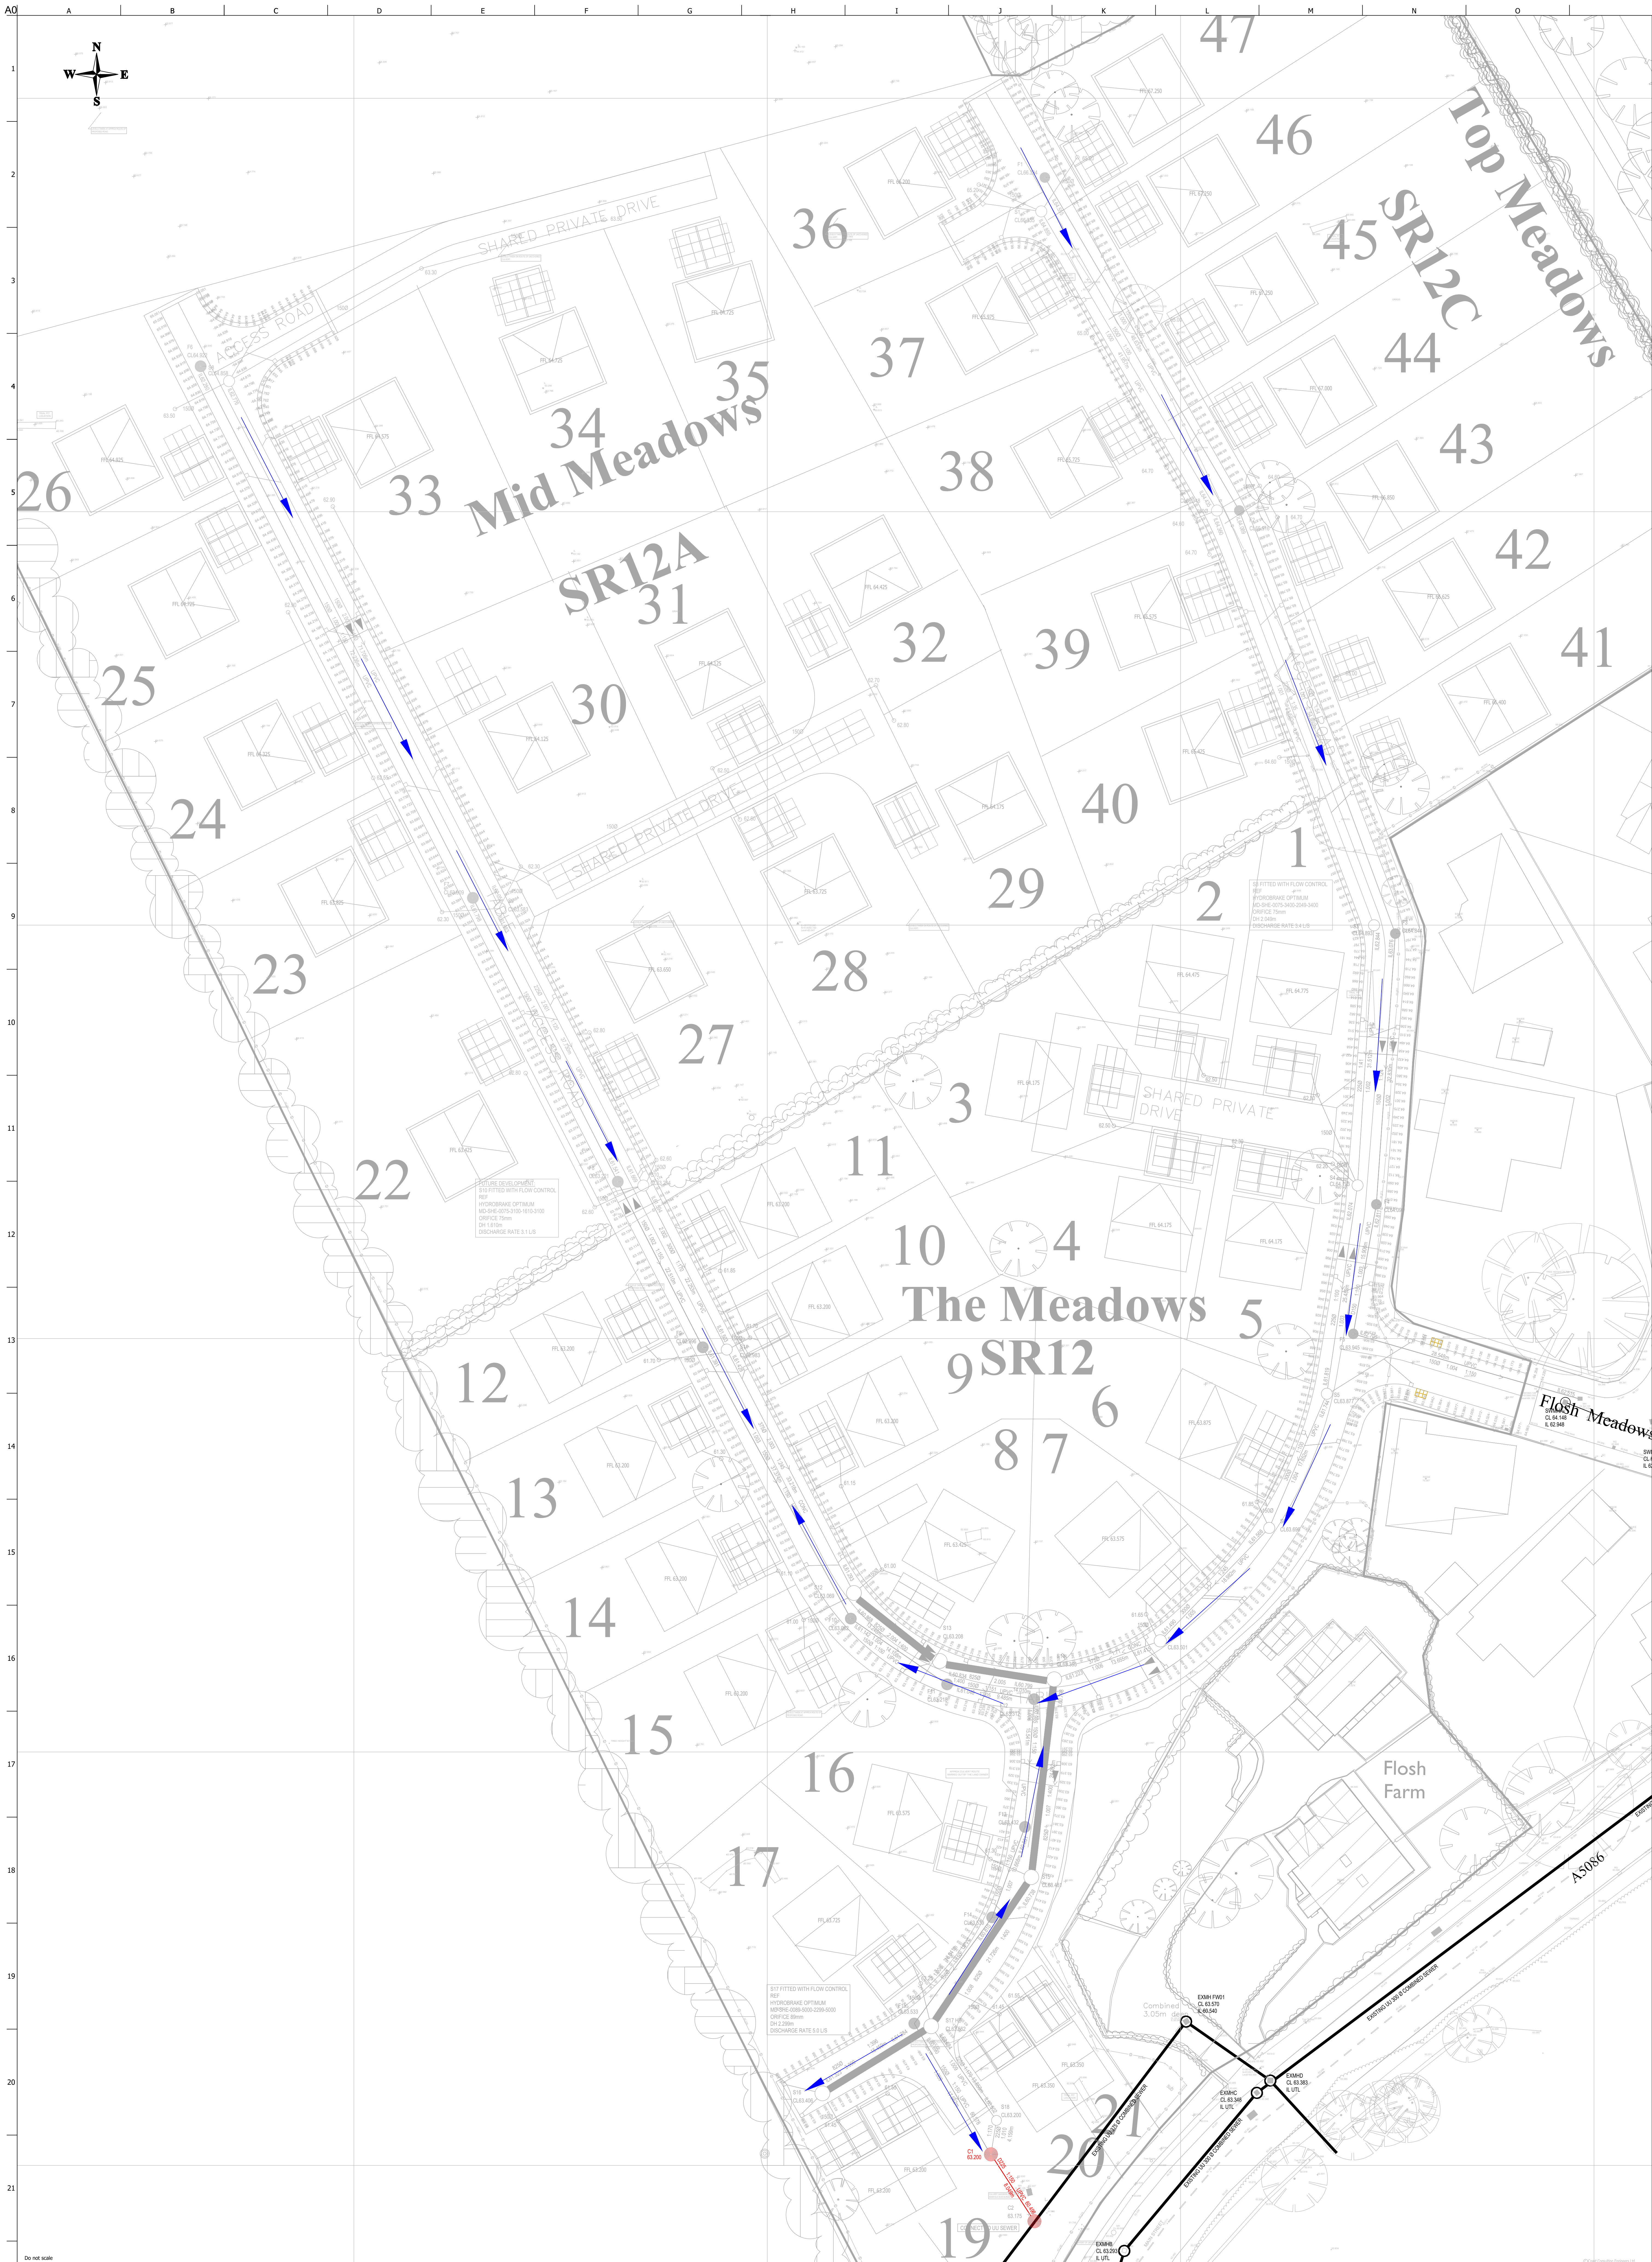

Do not scale				Drawing Title				Client		Drawing Title		
								MR R.W. MULHOLLAND		EXCEEDANCE ROUTES		
										Scale at A0		
										1:250		
										TENDER		
								Job Title		Job No		
								FLOSH MEADOWS CUMBRIA		1842		
										Drawing No		
										131		
										Issue		
										T1		

T1	27/07/22	TENDER ISSUE	RH	PL	FL	7 Shelton Court, Northumberland Business Park, NE23 7RY
Issue	Date	Description	By	Chkd	Appd	0191 5977879