
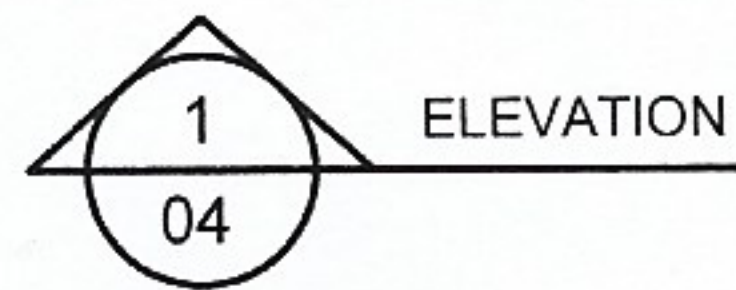
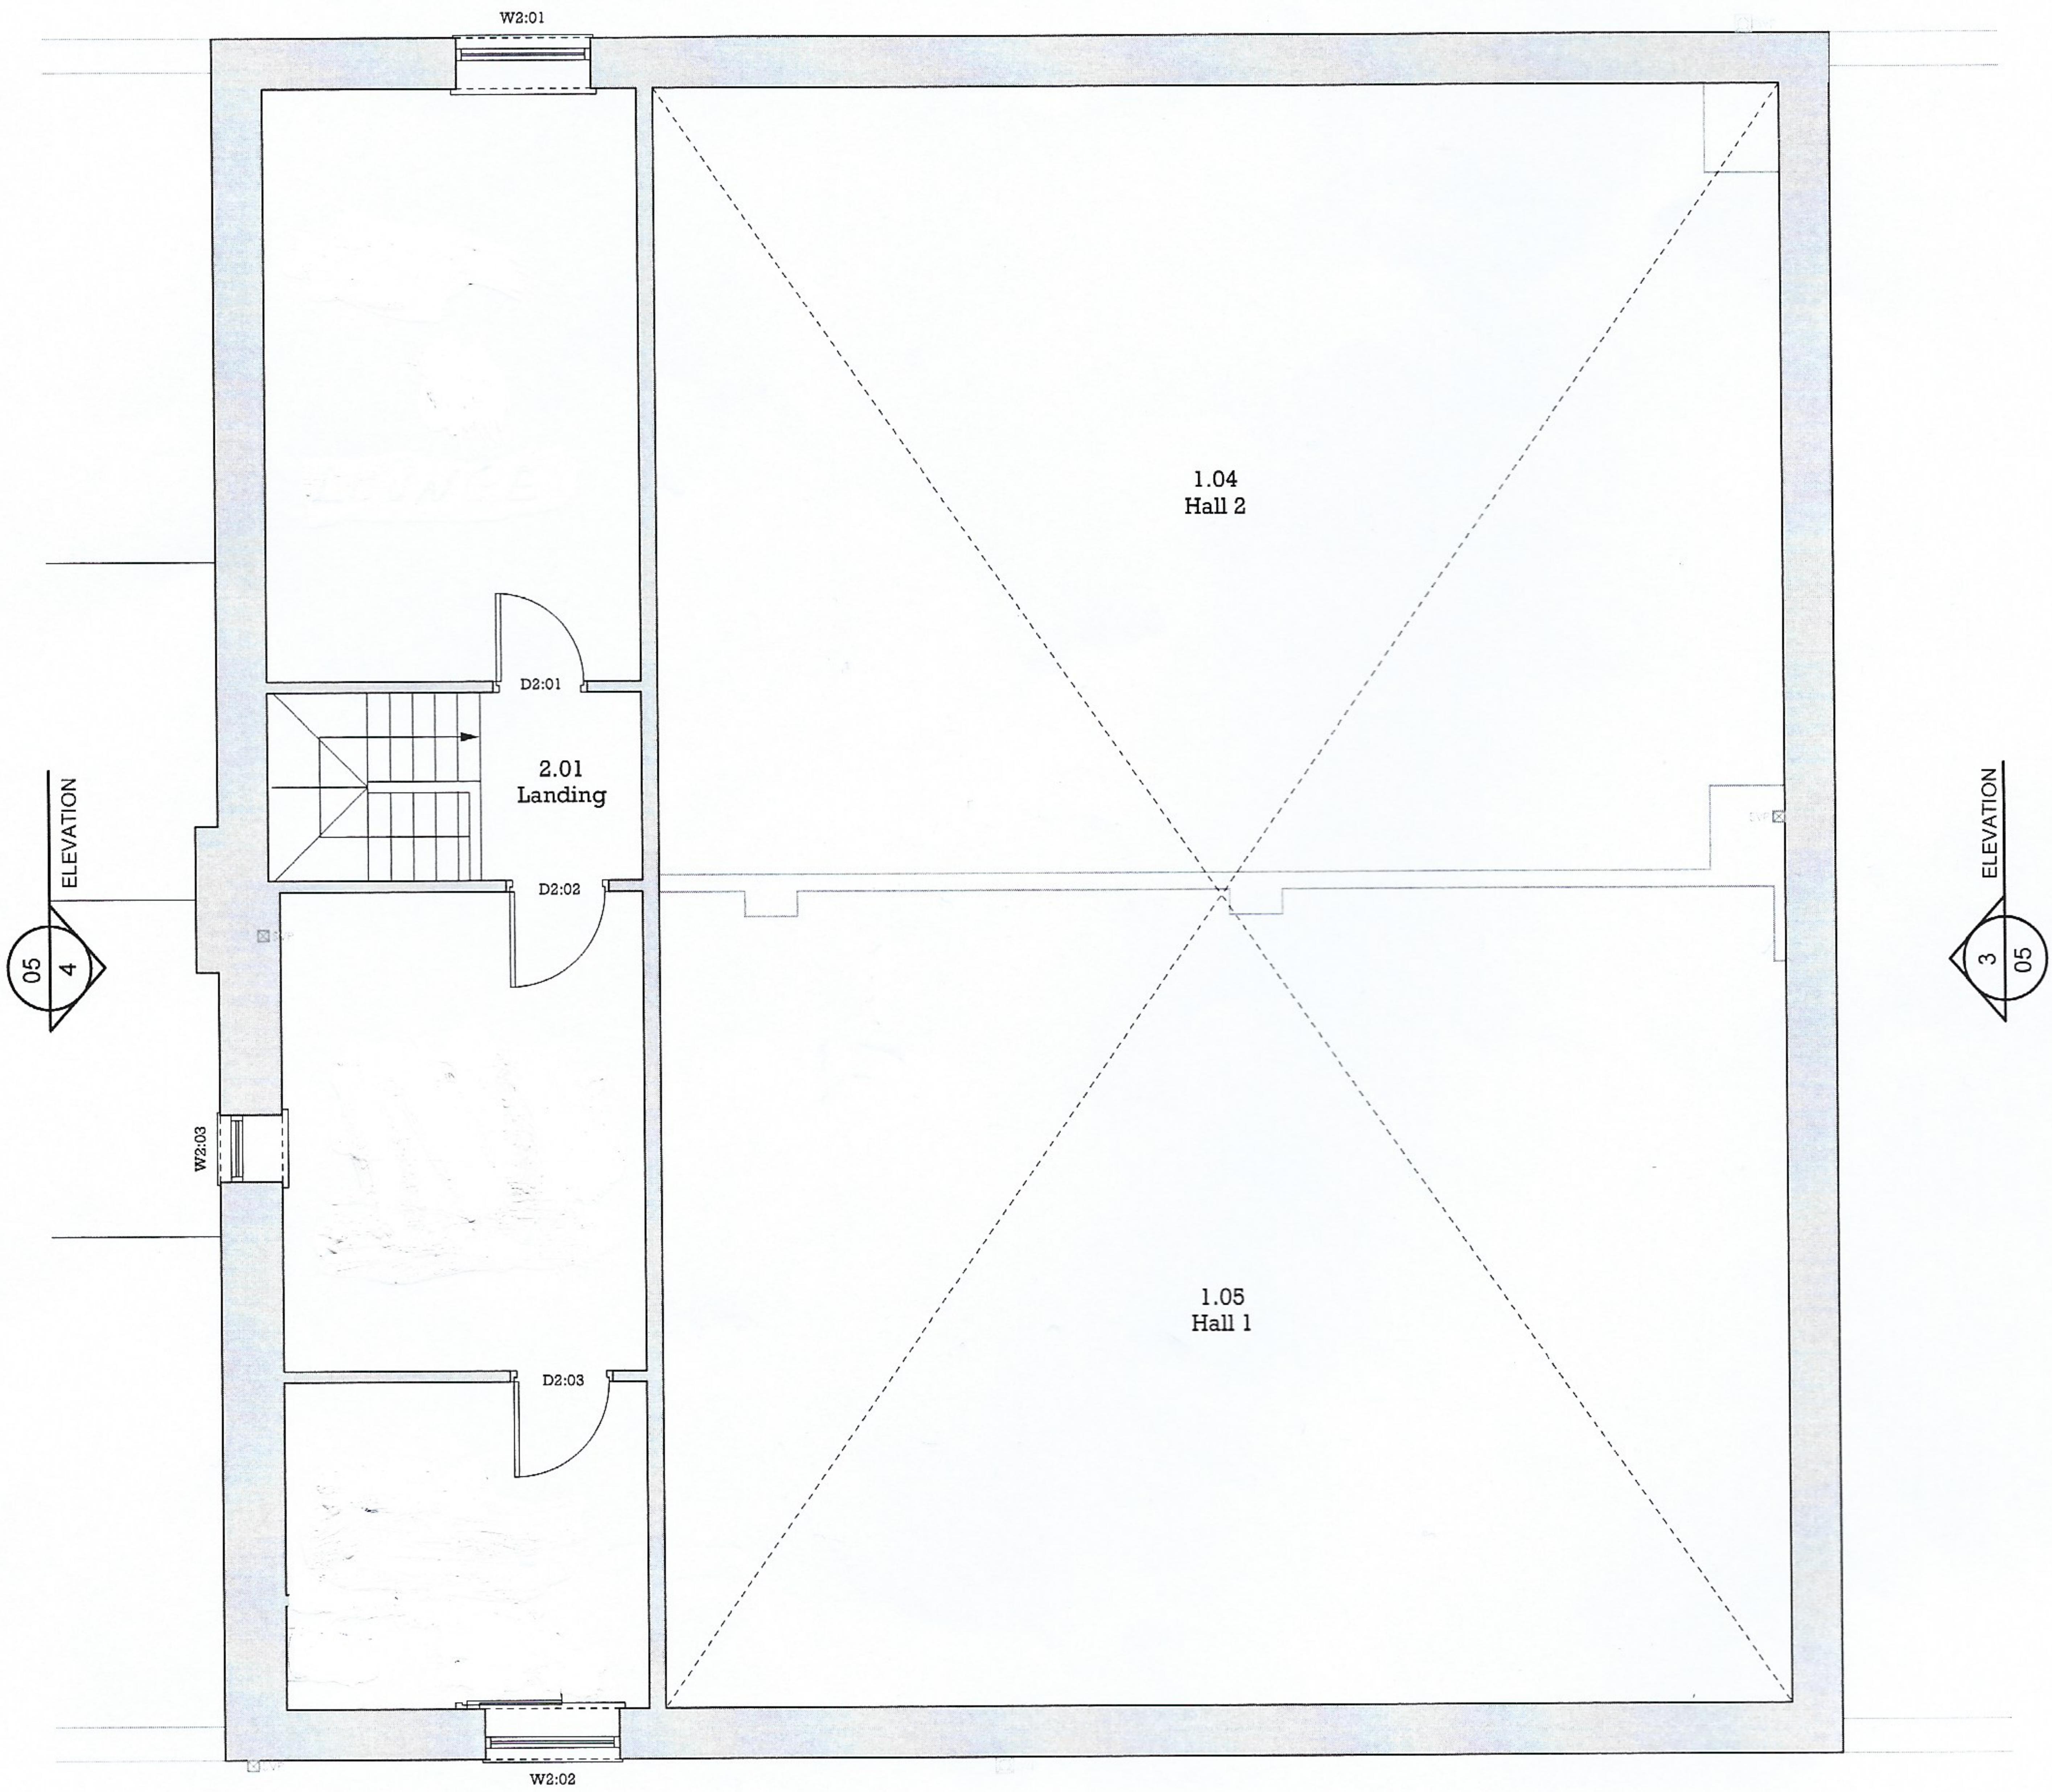


SCAWFELL HALL, ALBERT STREET, SEASCALE CA20 1QF

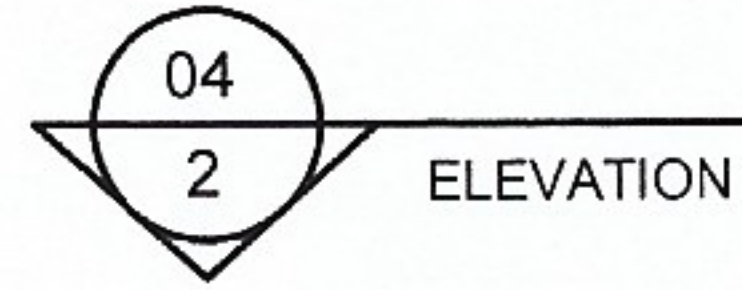

1 PLAN - EXISTING SECOND FLOOR
SCALE 1:50 @ A1