


SCAWFELL HALL, ALBERT STREET, SEASCALE, CA20 1QF

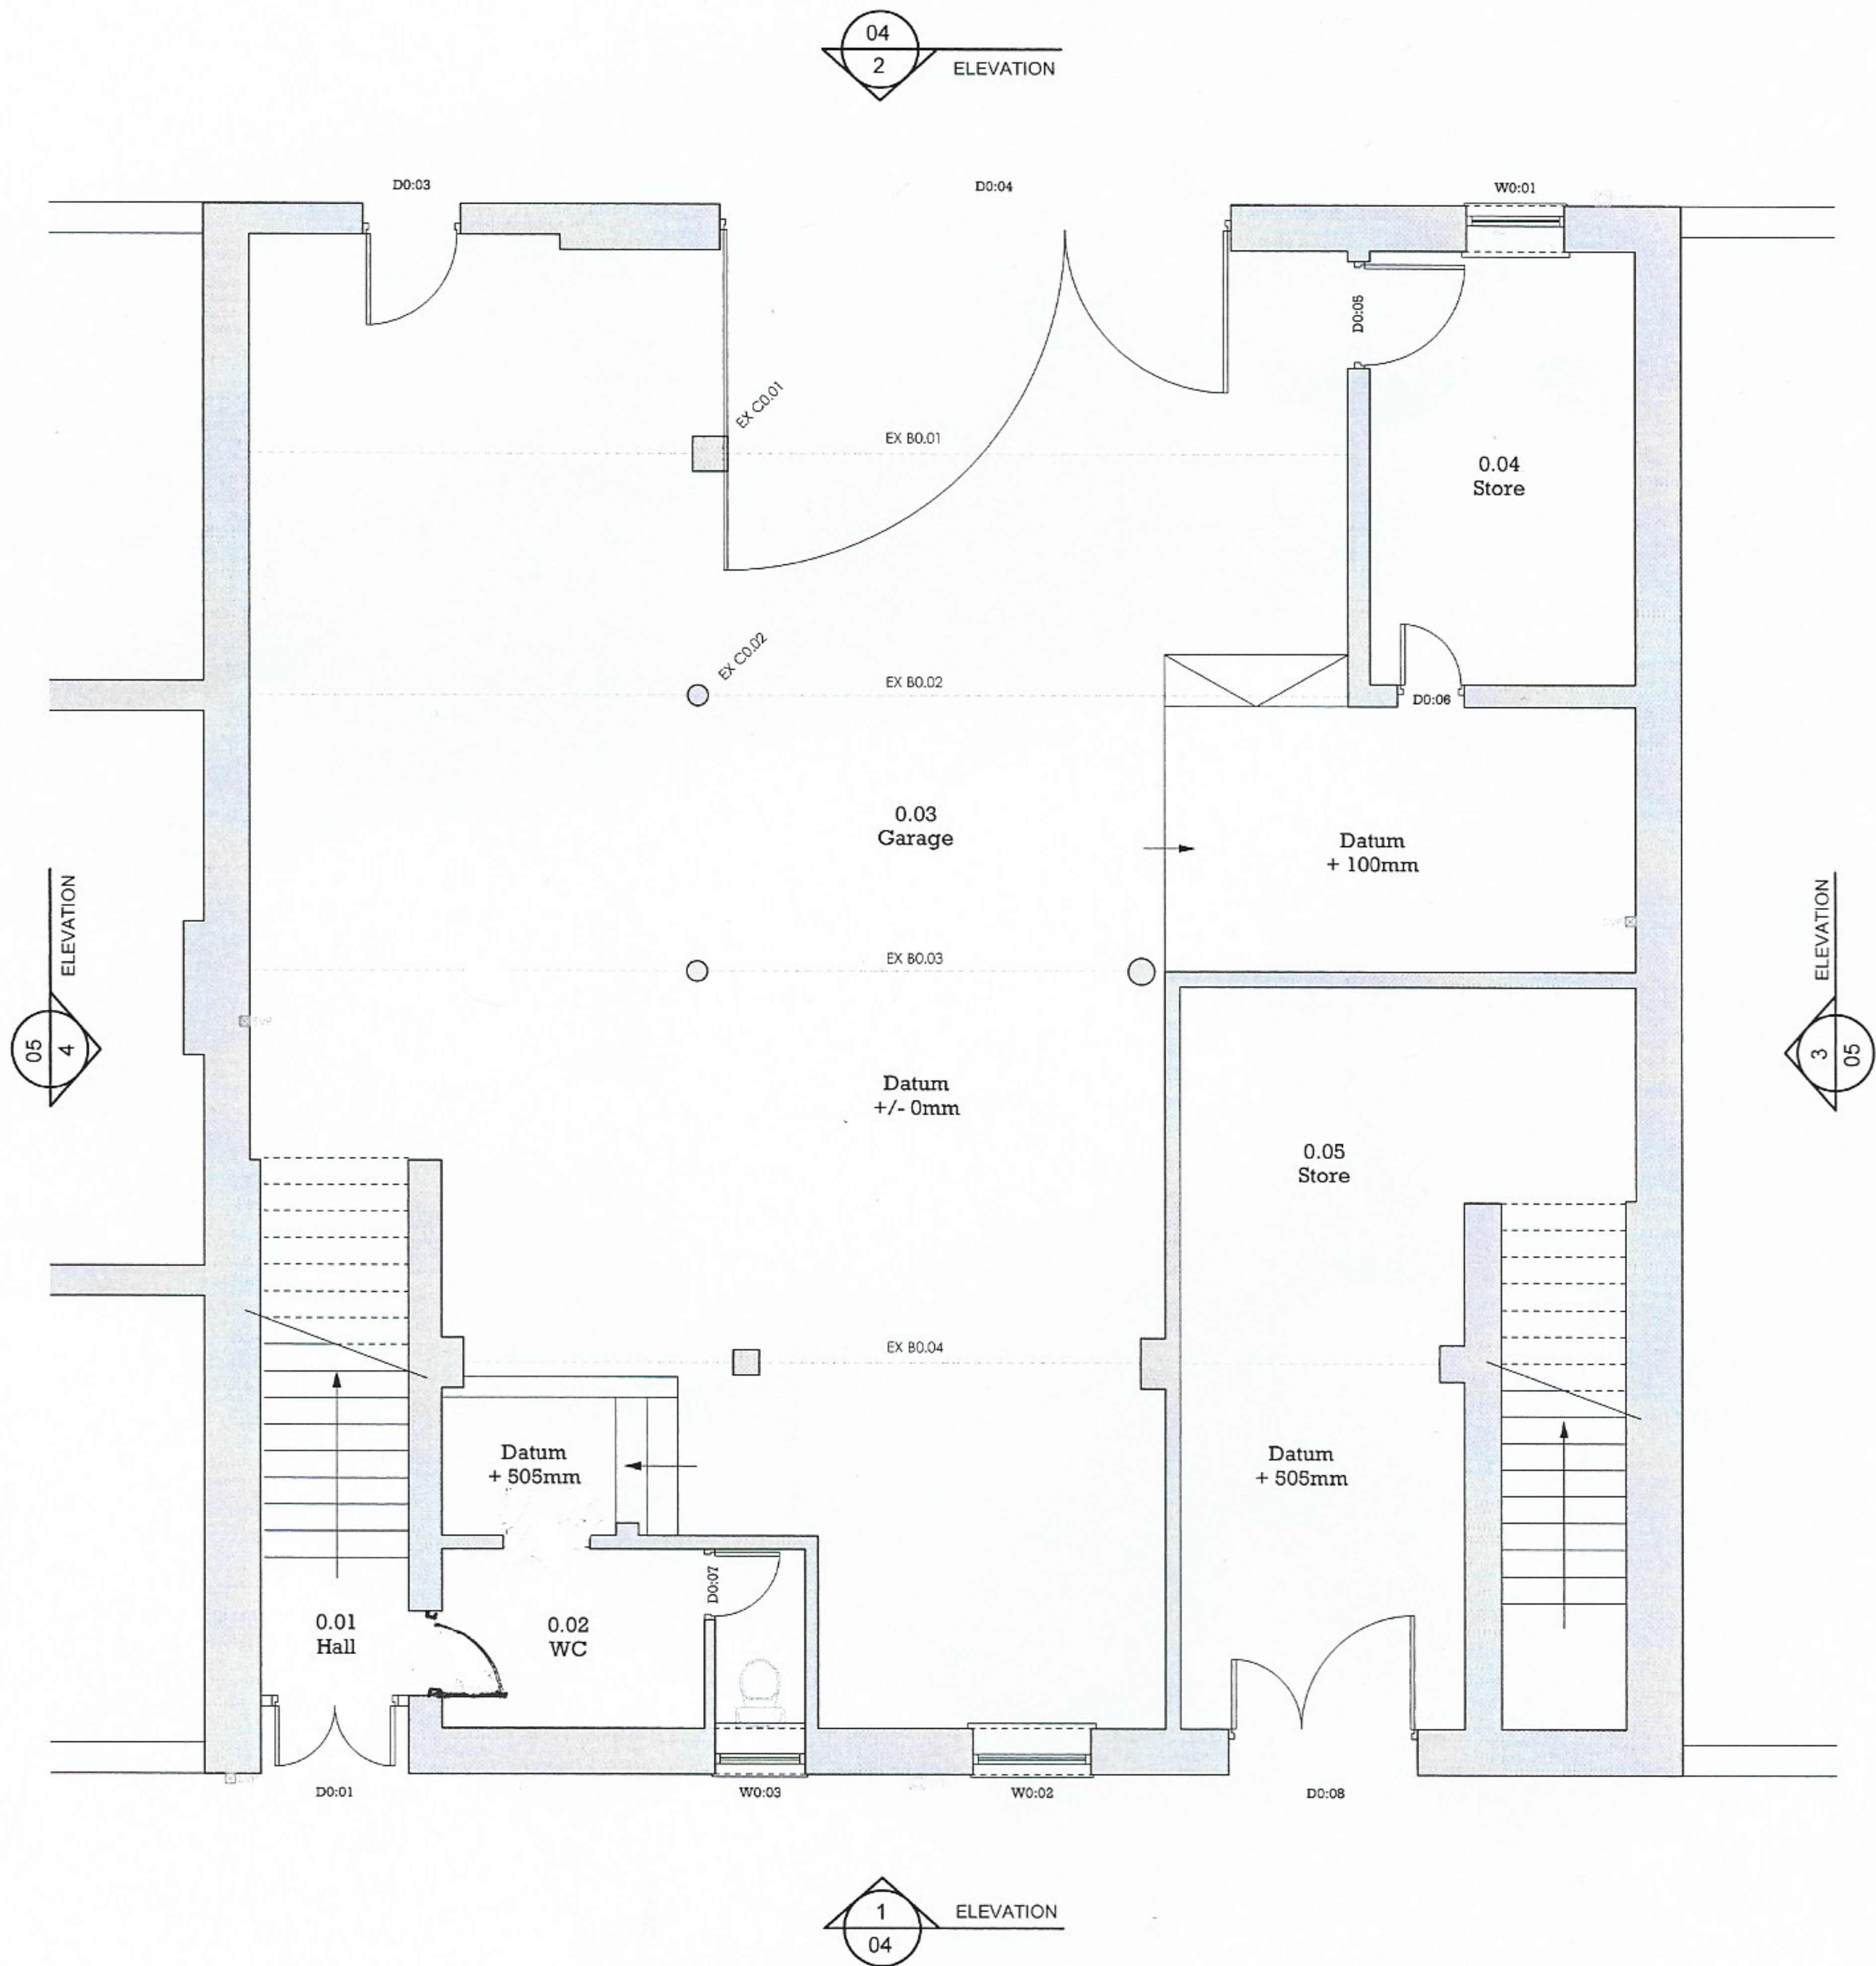

1 PLAN - EXISTING GROUND FLOOR
SCALE 1:50 @ A1