

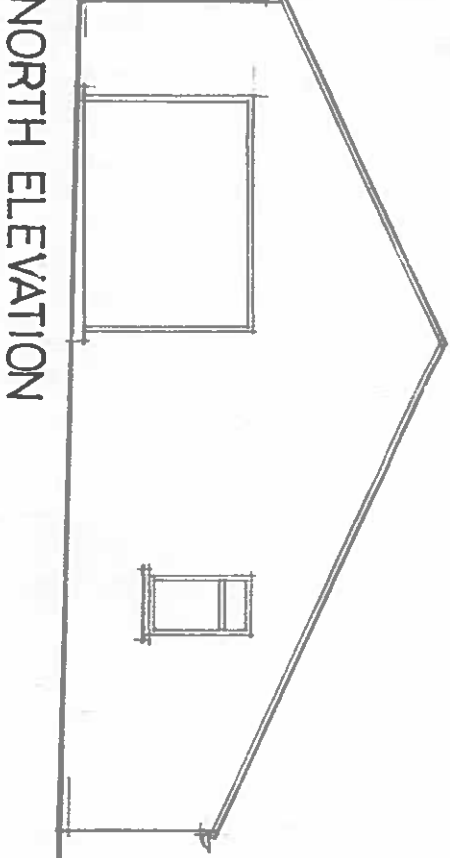
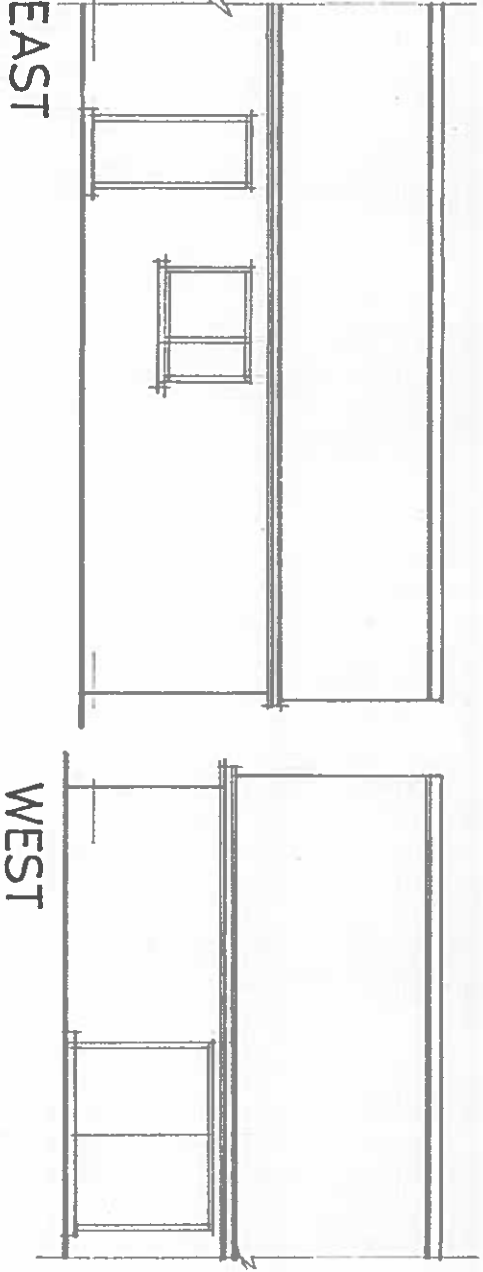
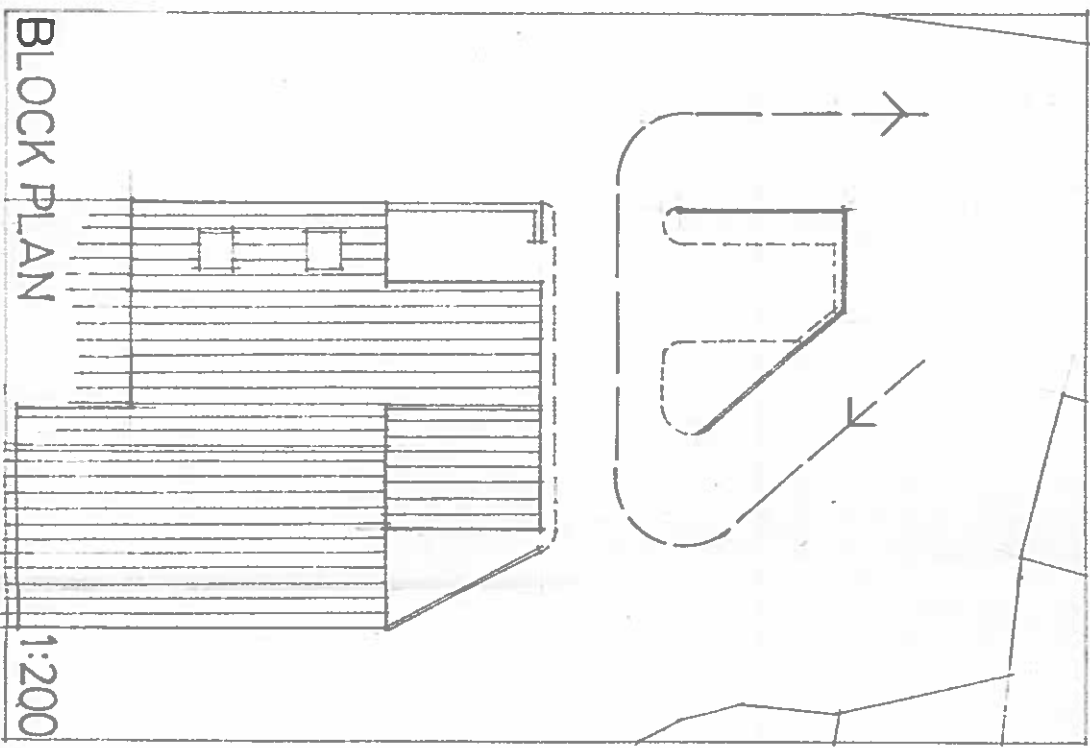


SPOUT HOUSE, SANDWICH
CONVERSION OF GARAGE / STORE INTO DWELLING

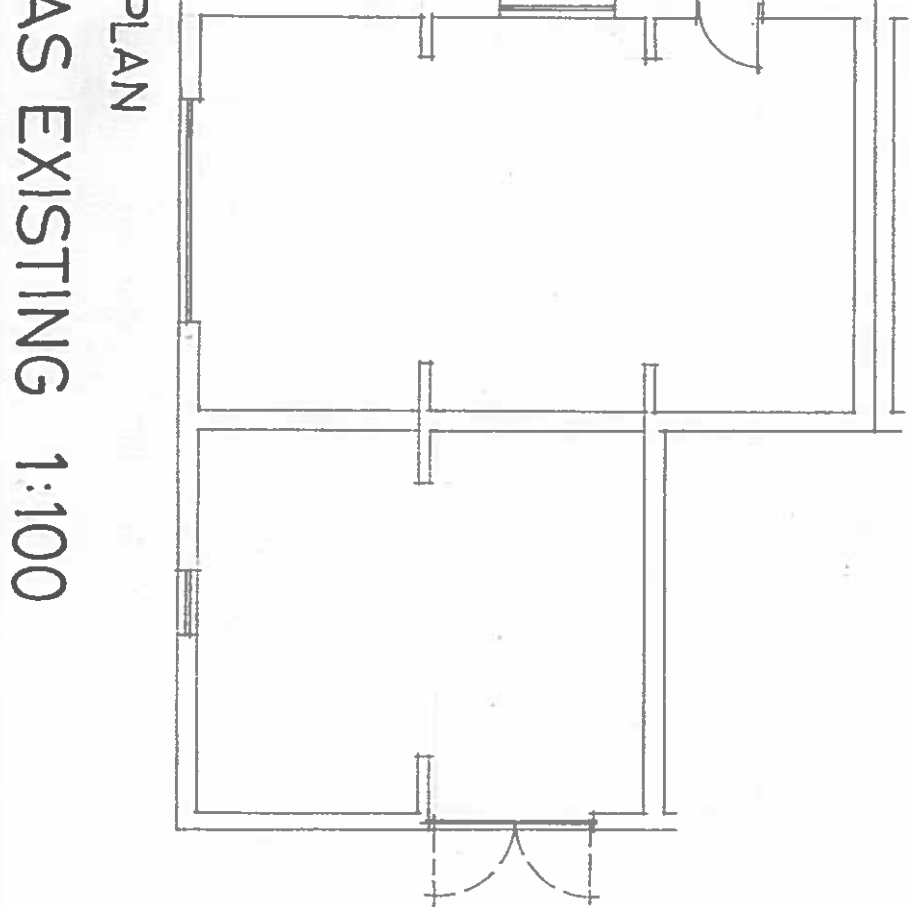

SECTION aa' 1:50

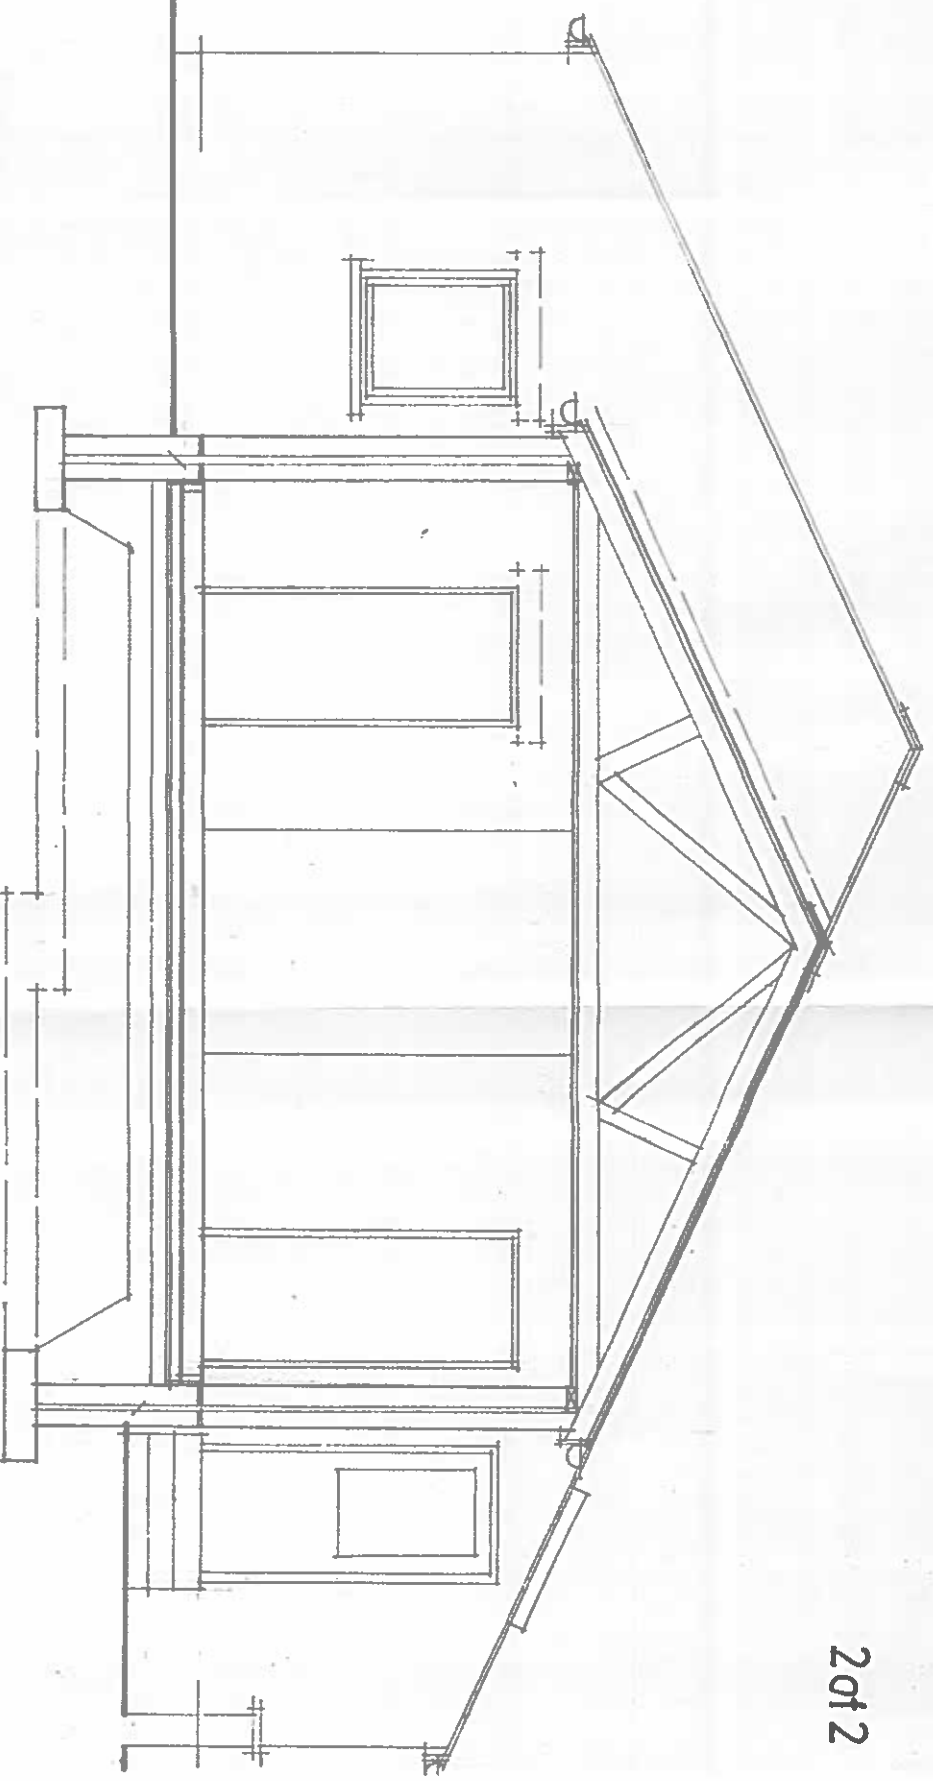

