


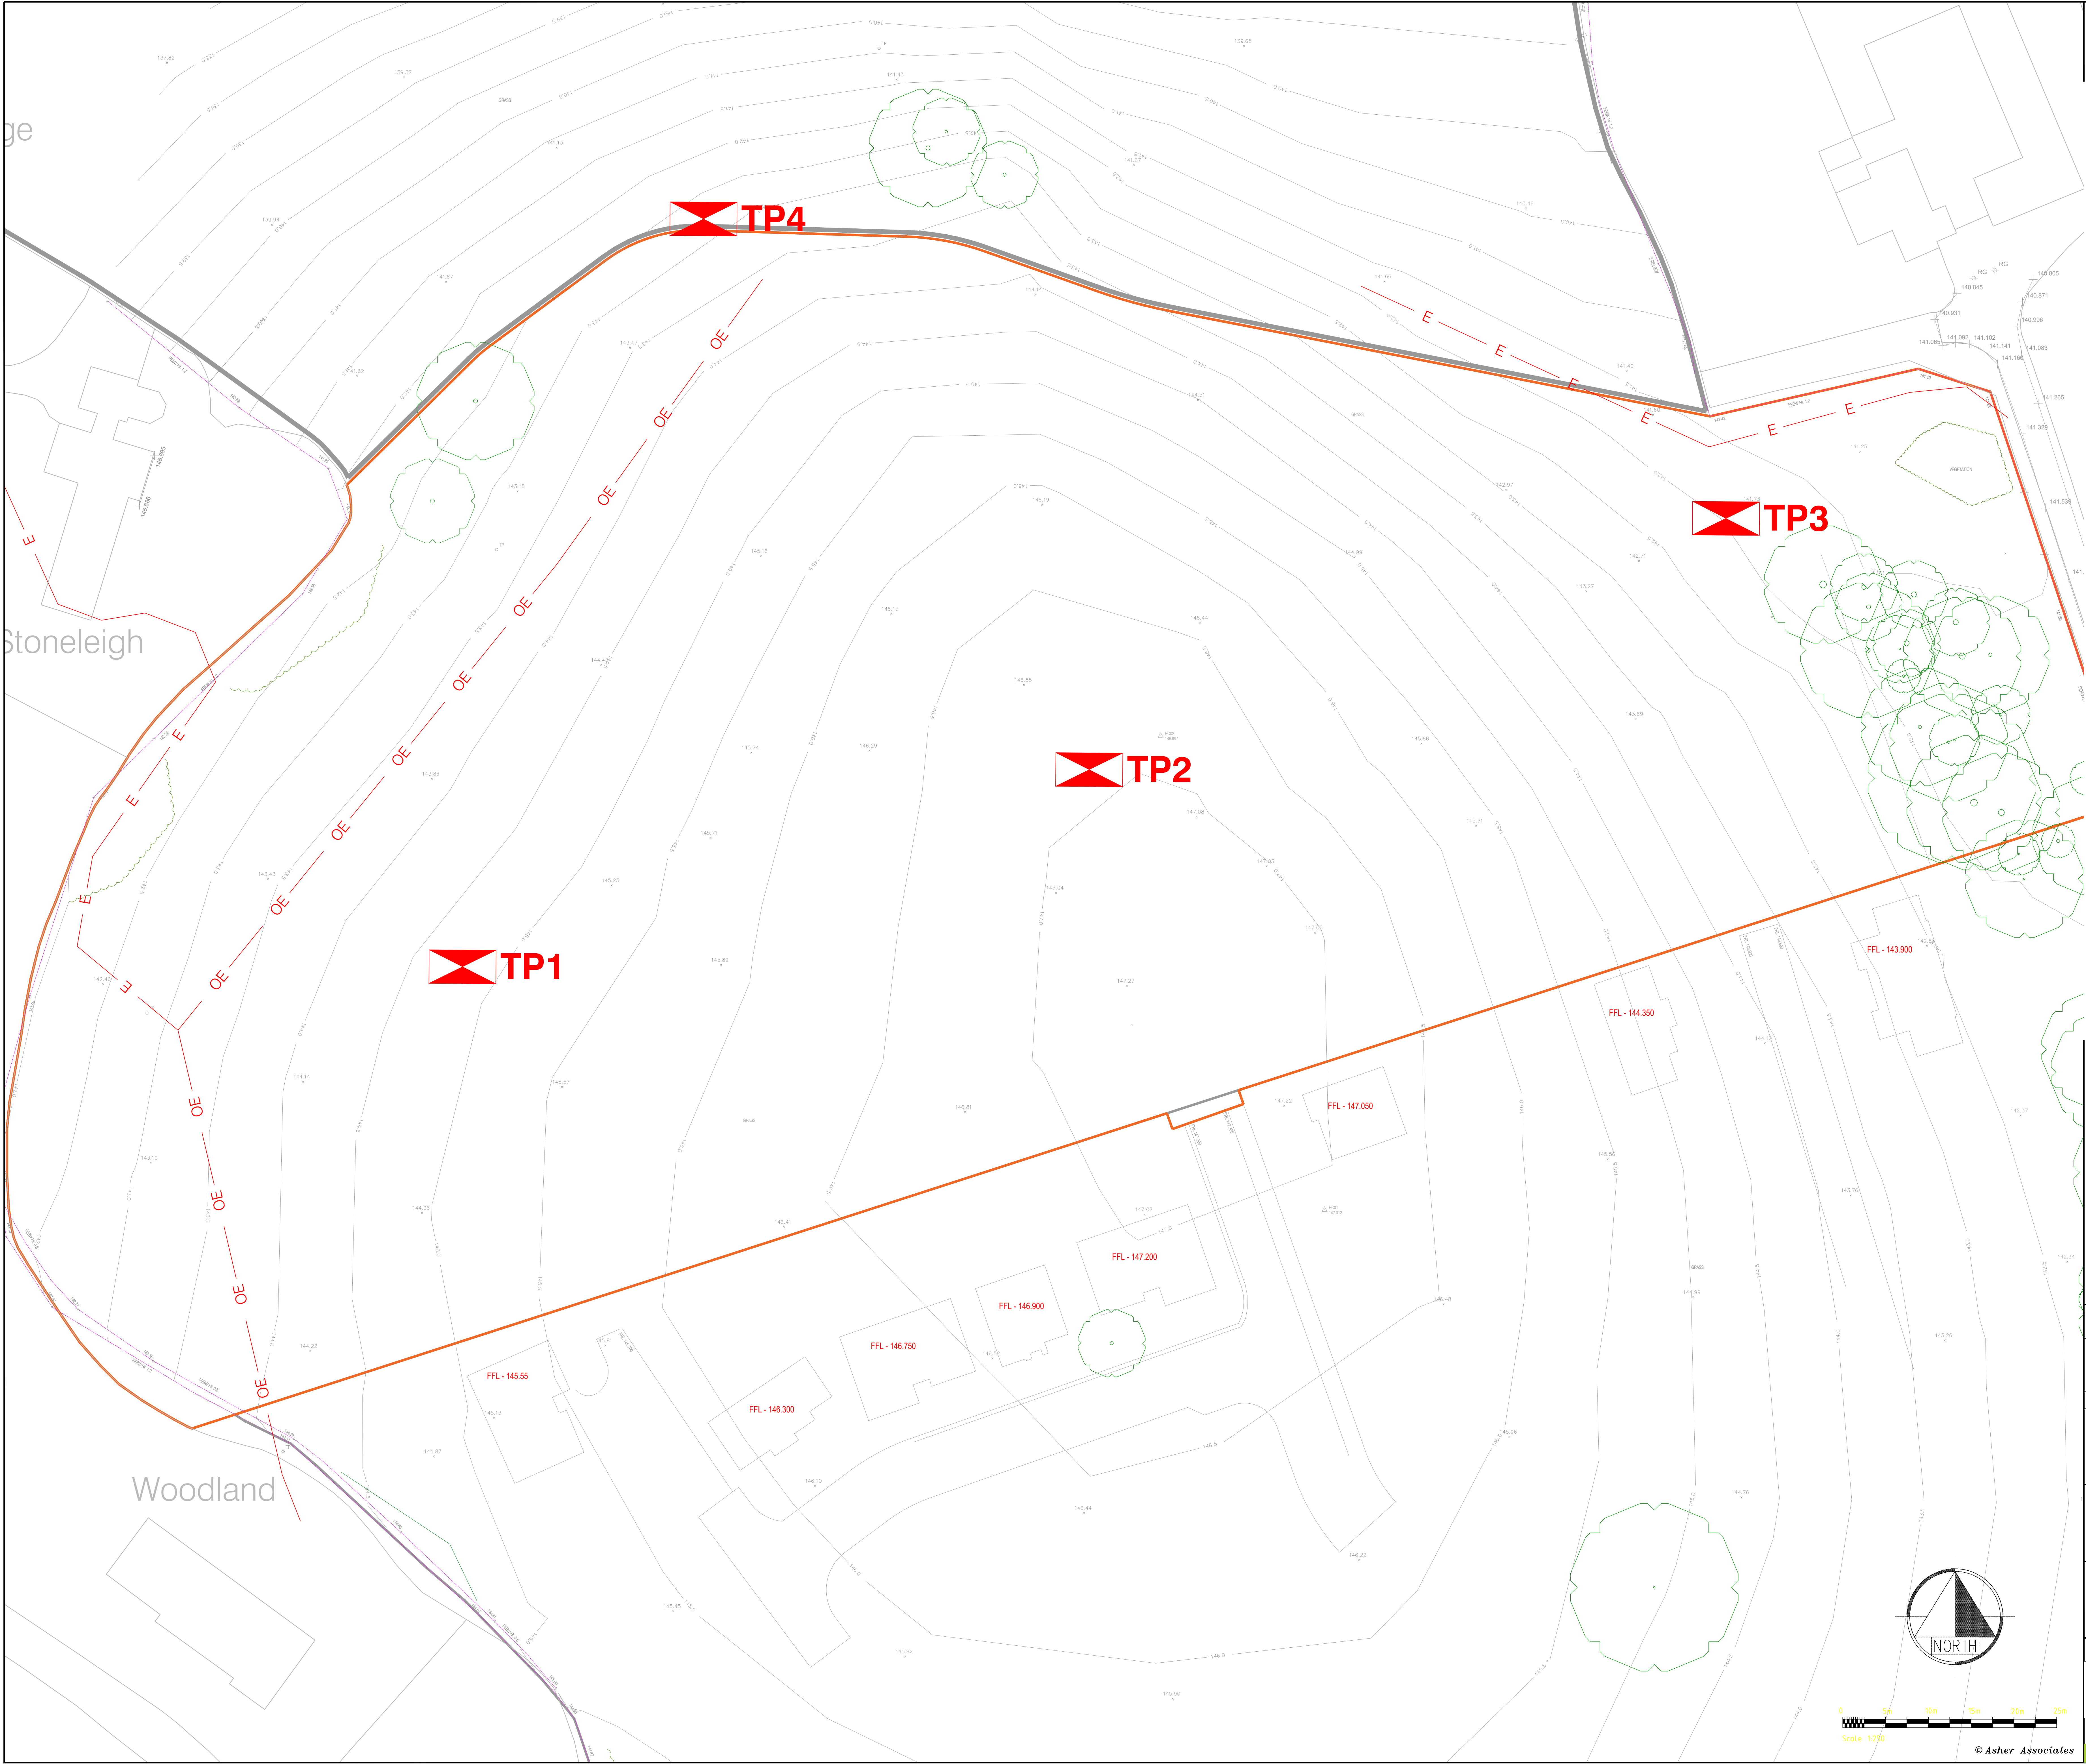

NOTES.

KEY:

EXISTING OVERHEAD ELECTRIC

EXISTING UNDERGROUND ELECTRIC

INFILTRATION TEST LOCATIONS

EXISTING LEVELS

TP2

12.304

Rev.	Amendment	By	Checked	Approved	Date
FOR APPROVAL					
Status		Appd.	Date		
Client		KCS AGRICULTURAL LTD			
Project		NORTH PARK RHEDA, PHASE 2			
Title		EXISTING LAYOUT AND SERVICES			
Drawn	Date	Checked	Date	Approved	Date
ROM	23.05.24	WAM	23.05.24	WAM	23.05.24
Scales		1:250 @ A0			
Job No.		AA7281			
Client Drawing No.		Rev.			
Drawing No.		AA7281/EW/01			

asher
ASSOCIATES

CIVIL ENGINEERS
STRUCTURAL ENGINEERS
PROJECT MANAGERS

30 George Street, Dinnington, Sheffield, S11 6BH
Tel: 0114 2564444, www.asherassociates.co.uk

Scale 1:250

© Asher Associates