




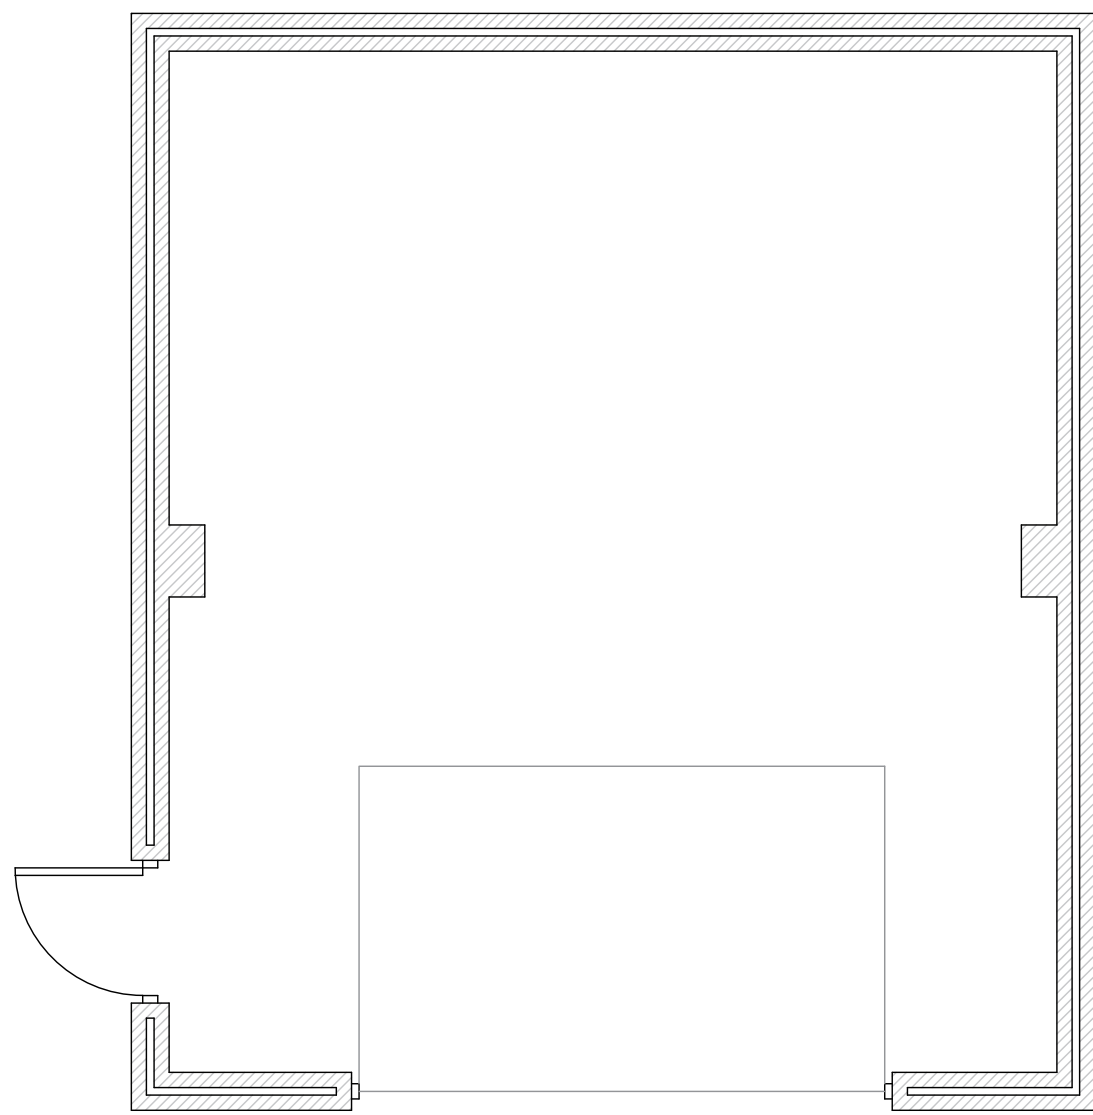


Existing Garage Floor Plan

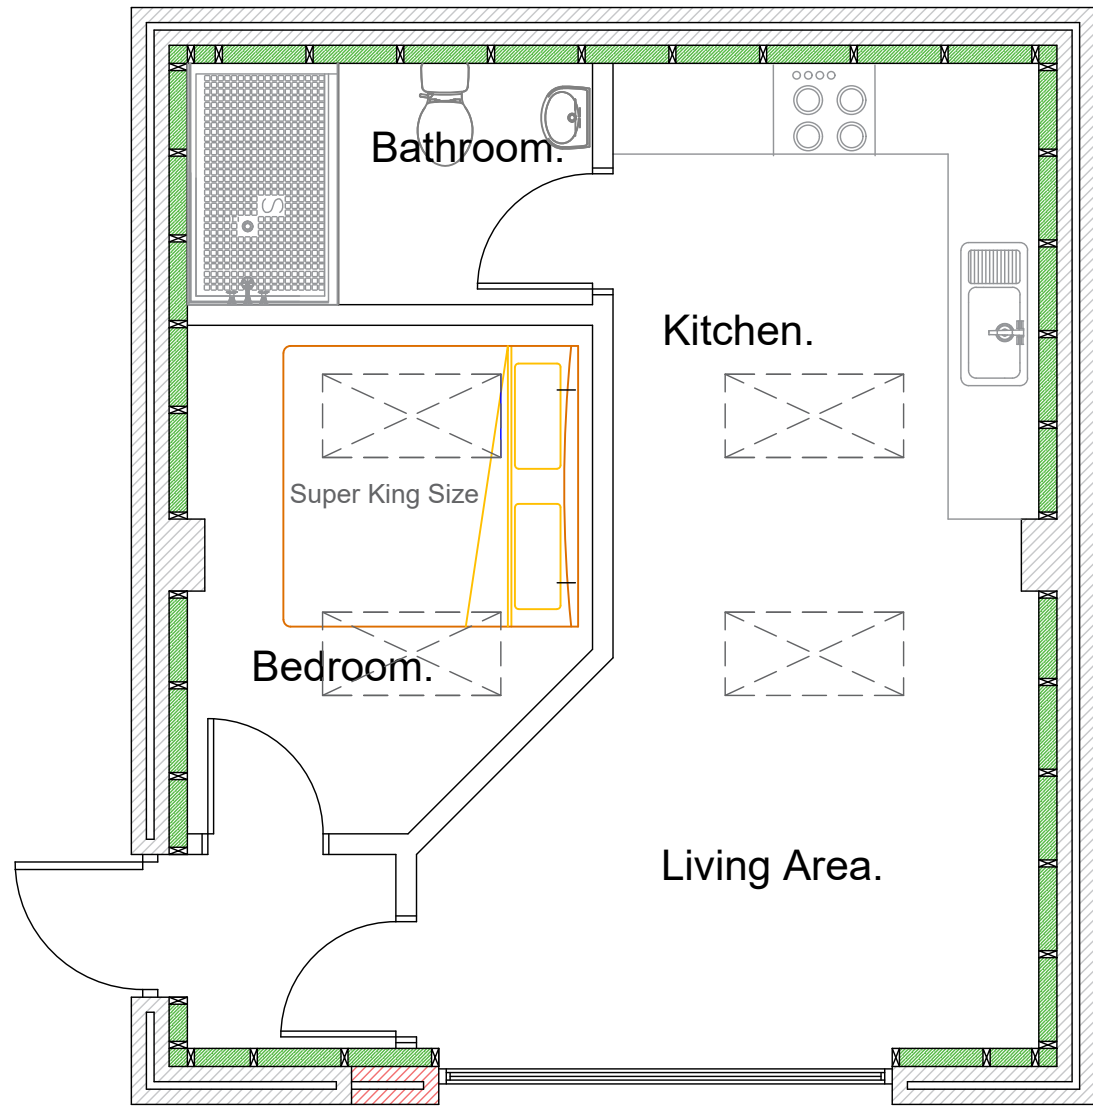


Proposed Garage Floor Plan

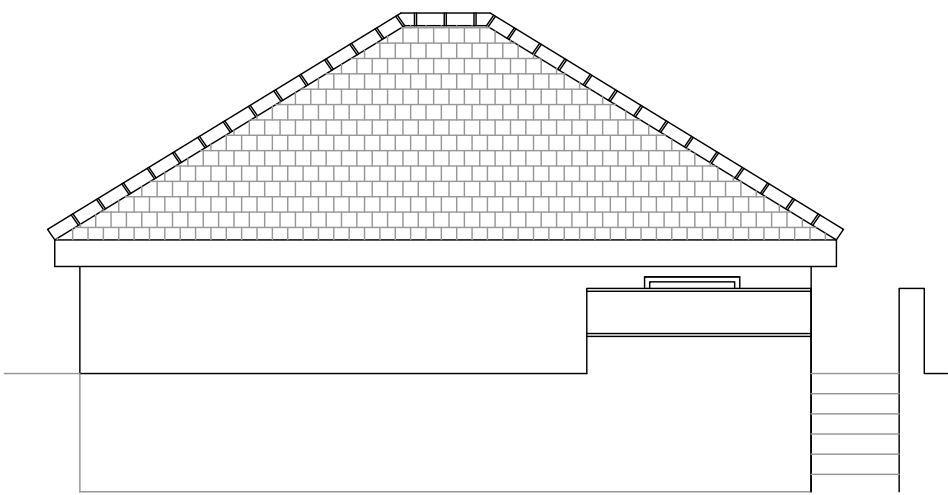


Existing Side Elevation

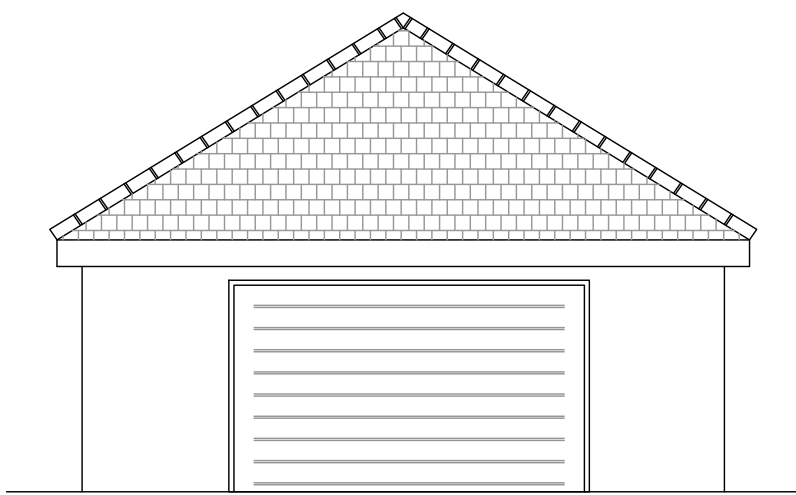




Existing Front Elevation

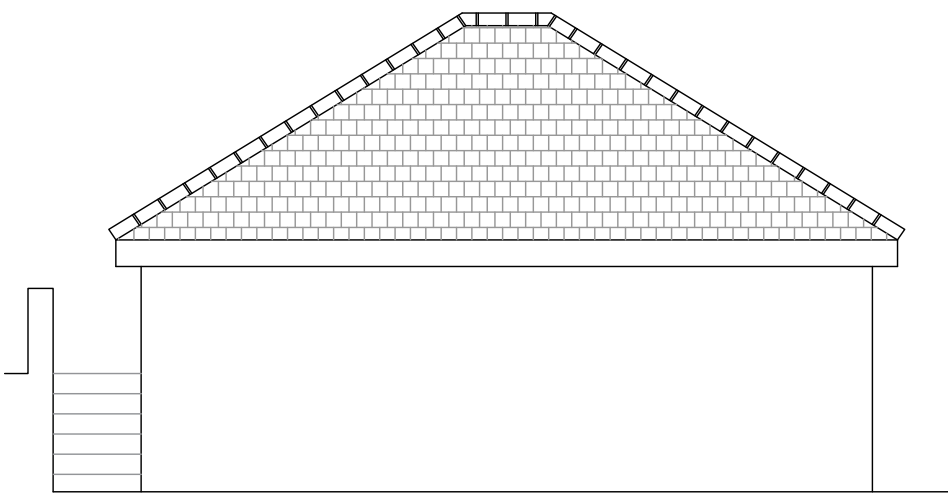


Existing Side Elevation

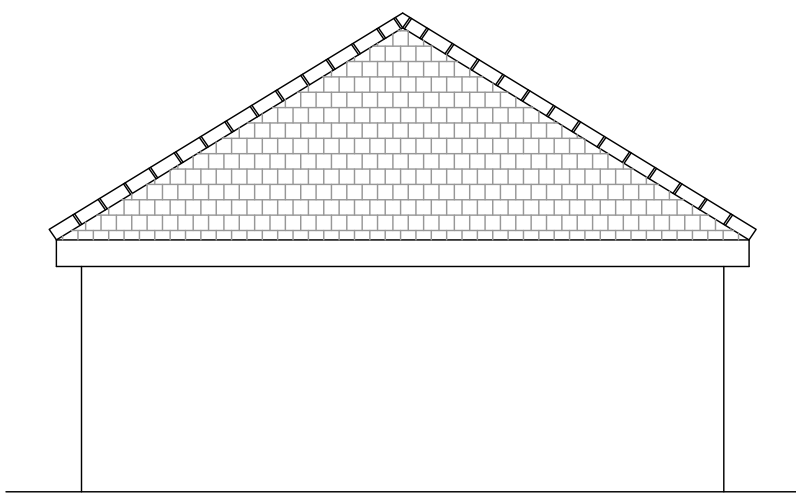


Existing Rear Elevation

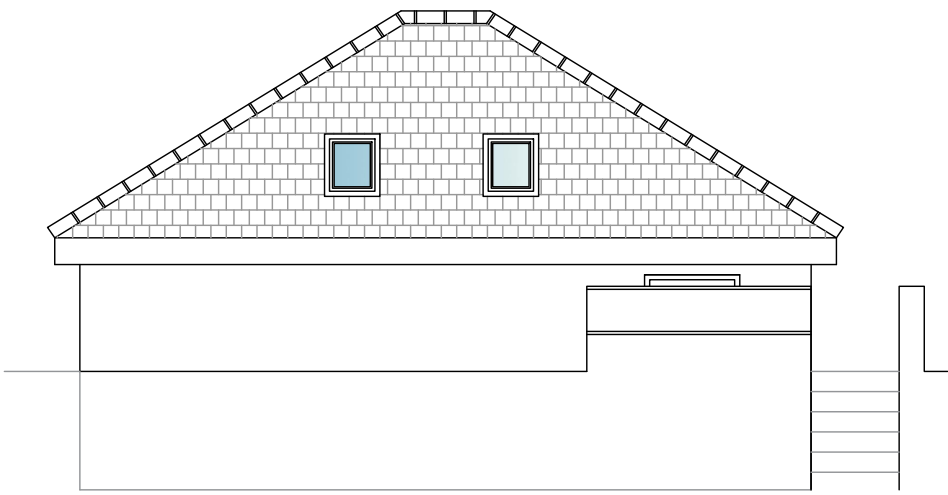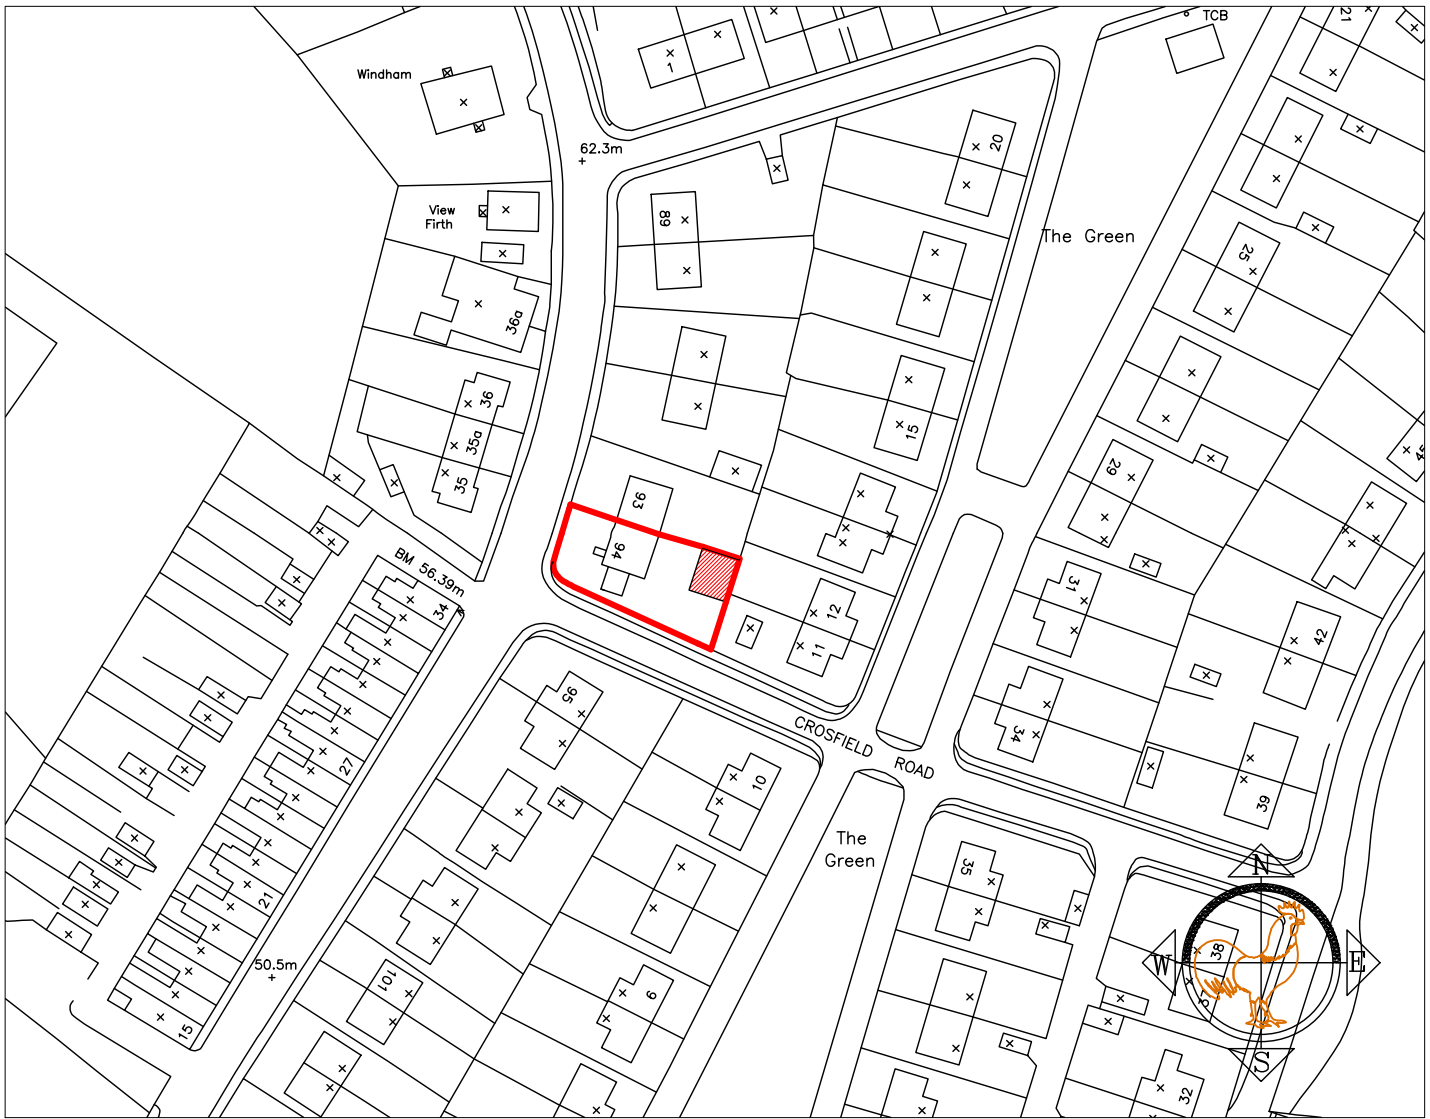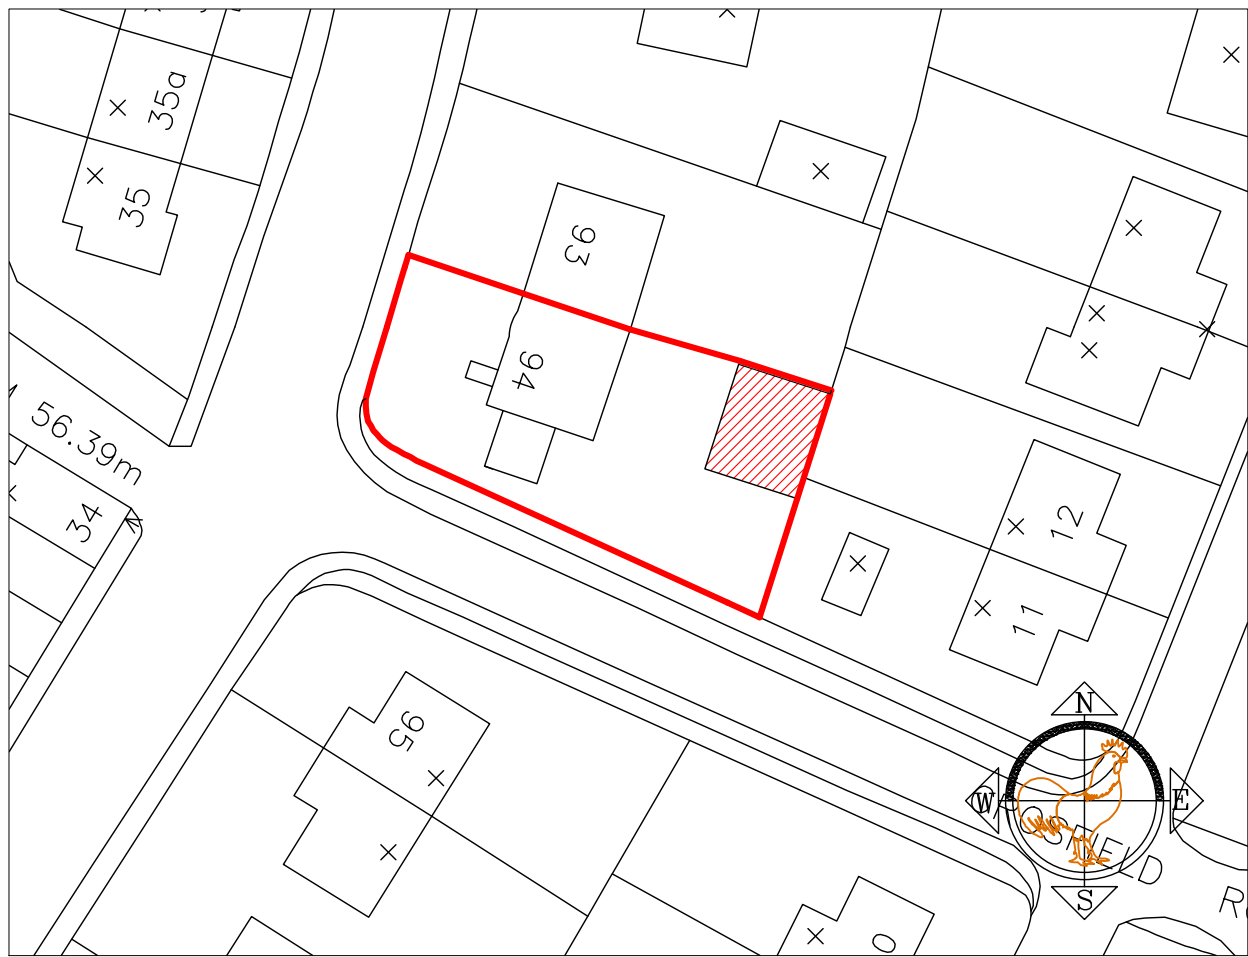


Proposed Side Elevation

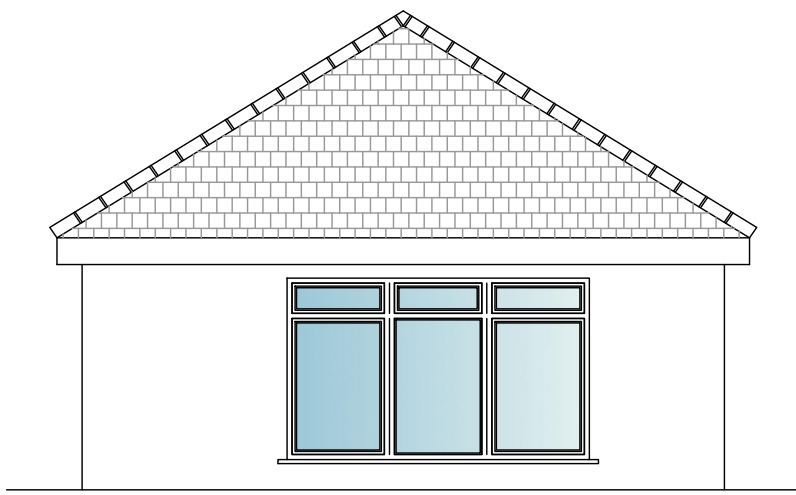

Proposed Front Elevation

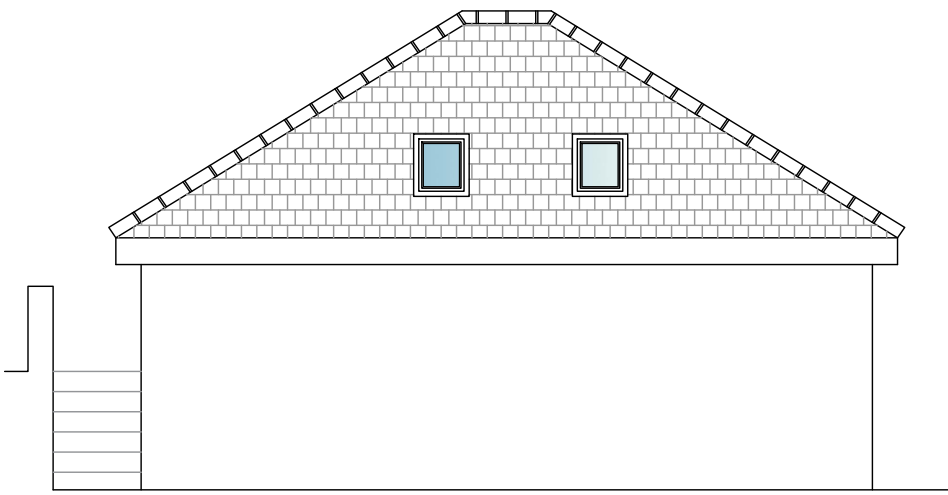

Proposed Side Elevation

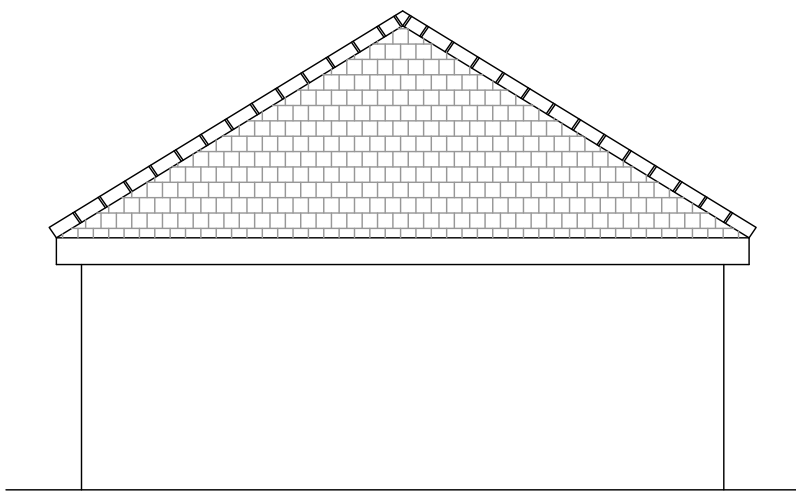

Proposed Rear Elevation