
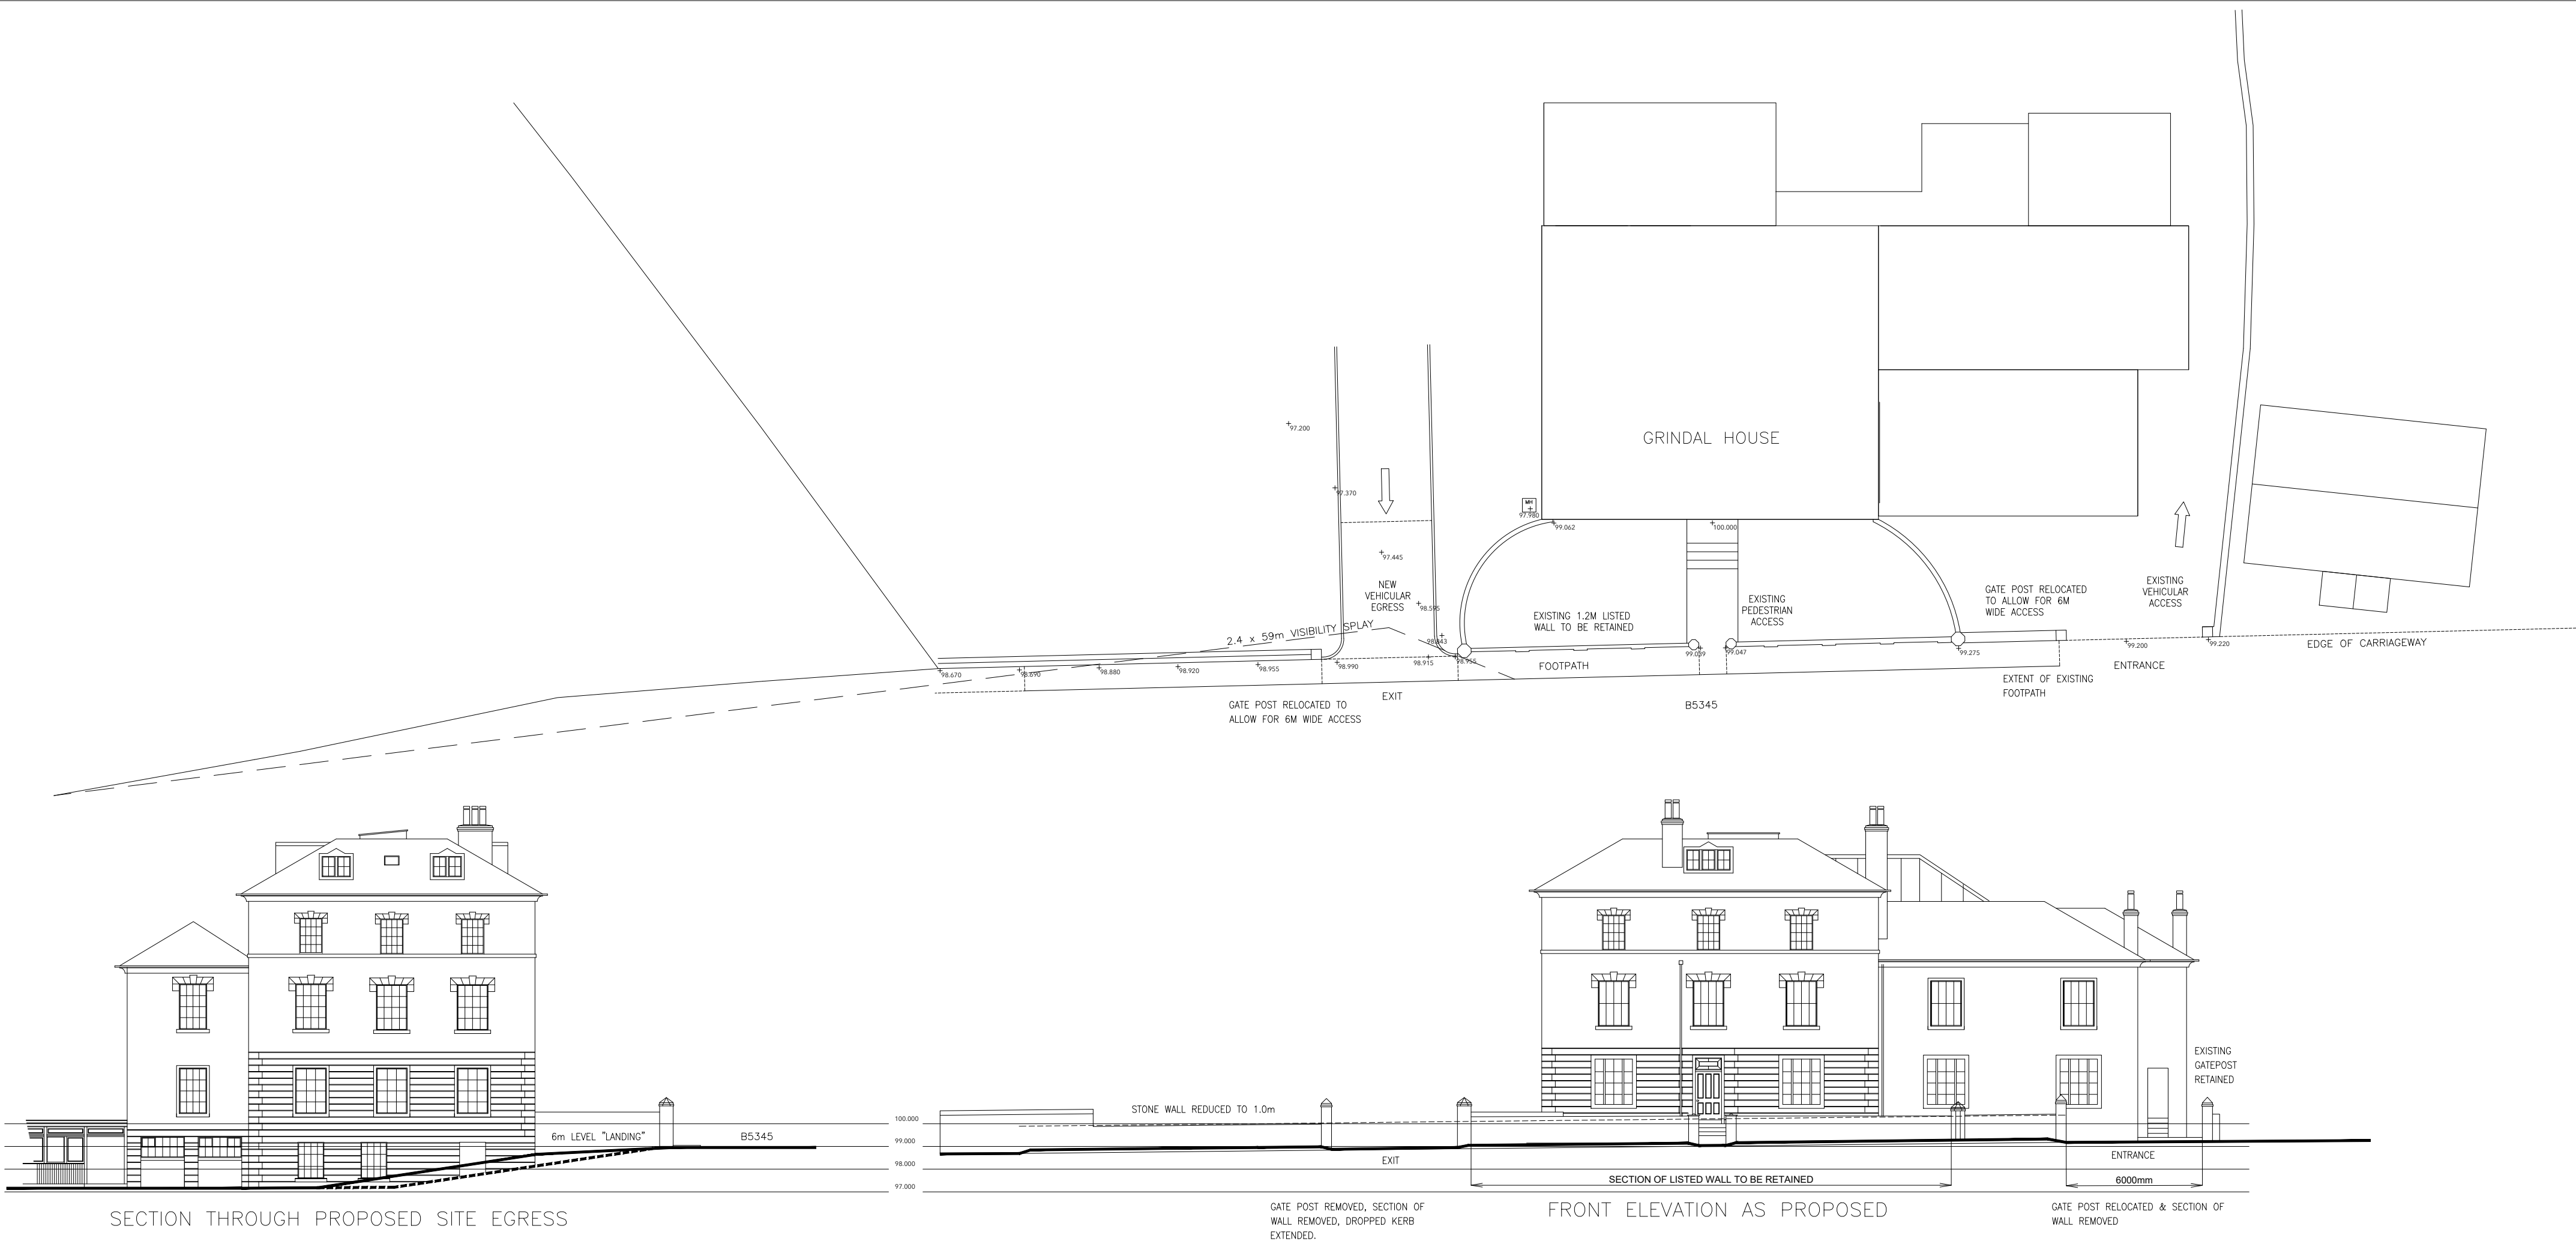


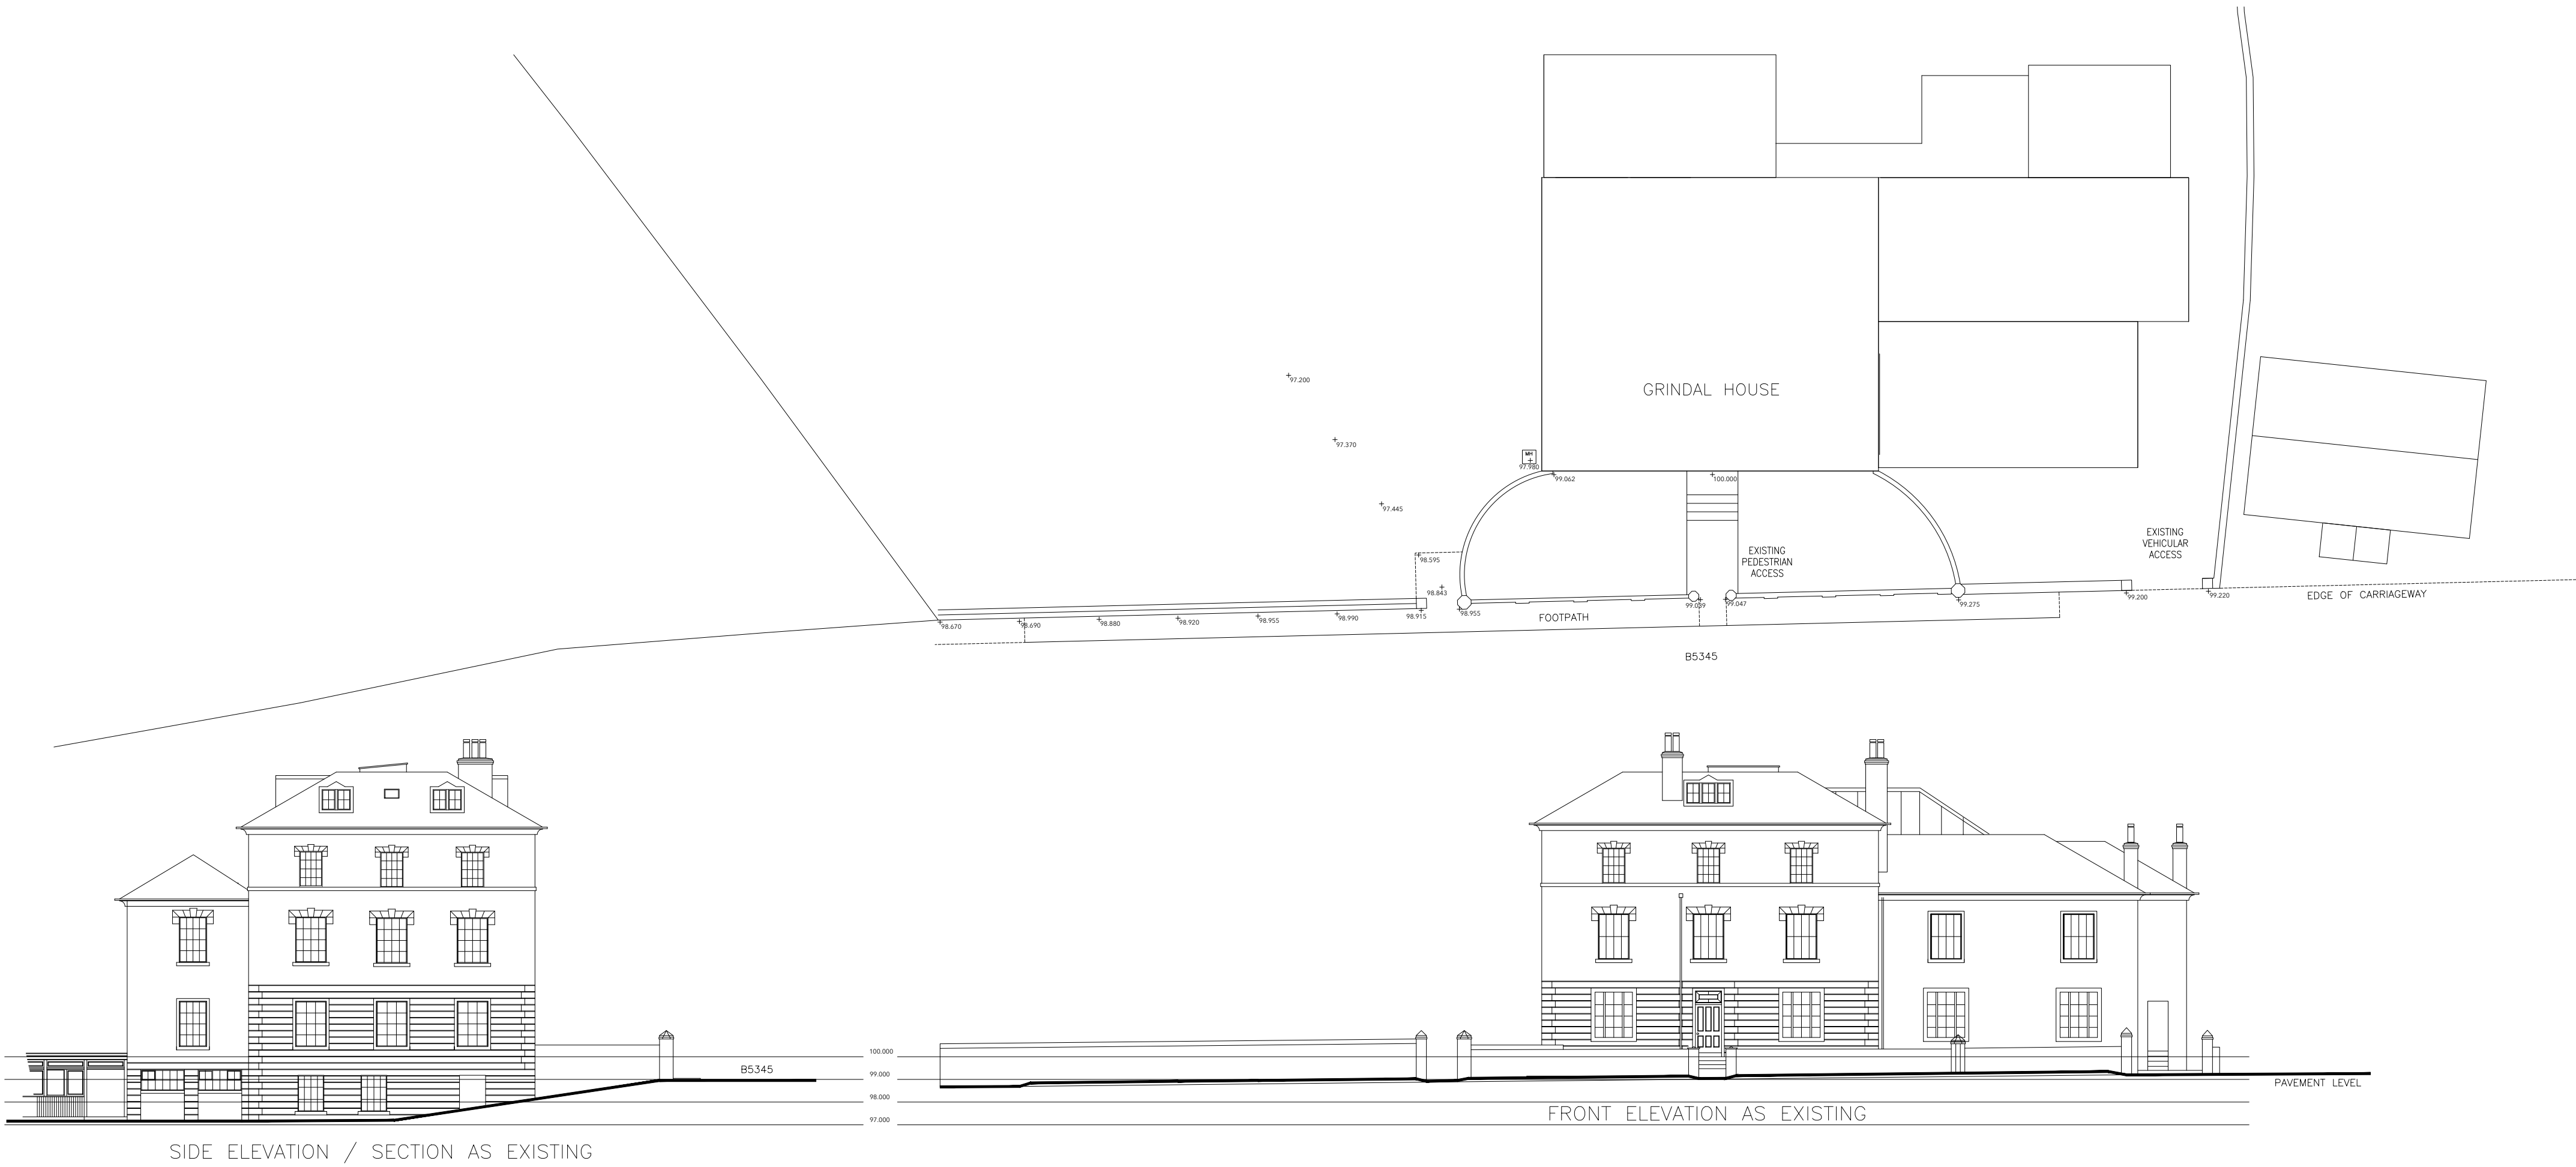

© COPYRIGHT MANNING ELLIOTT PARTNERSHIP 2022

THIS DRAWING IS THE PROPERTY OF MANNING ELLIOTT PARTNERSHIP. IT MUST NOT BE COPIED OR REPRODUCED OR DIVULGED TO ANYONE WITHOUT PERMISSION.

DO NOT SCALE OFF THIS DRAWING. ANY DISCREPANCIES TO BE REPORTED TO MANNING ELLIOTT PARTNERSHIP.

REVISIONS:

Revision	Description	00.00.00

MANNINGELLIOTT
PARTNERSHIP

Chartered Architects &
Designers

Manelli House, Suite 1
Cowper Road, Penrith
Cumbria CA11 9BN
t: 01768 868 800
e: post@manning-elliott.co.uk
w: manning-elliott.co.uk

project title:
Grindal House,
St. Bees, Cumbria
CA27 0DG

drawing title:
Site Access
As Existing & Proposed

issue stage:
Planning

date: 07-2022
drawn: PT
scale @ A1/A3: 1:200

drawing number: 2131-EX-101
revision: