





TYPICAL JAMB DETAIL Scale 1 : 2
DOOR TO BE FIRE RATED (tested door required)

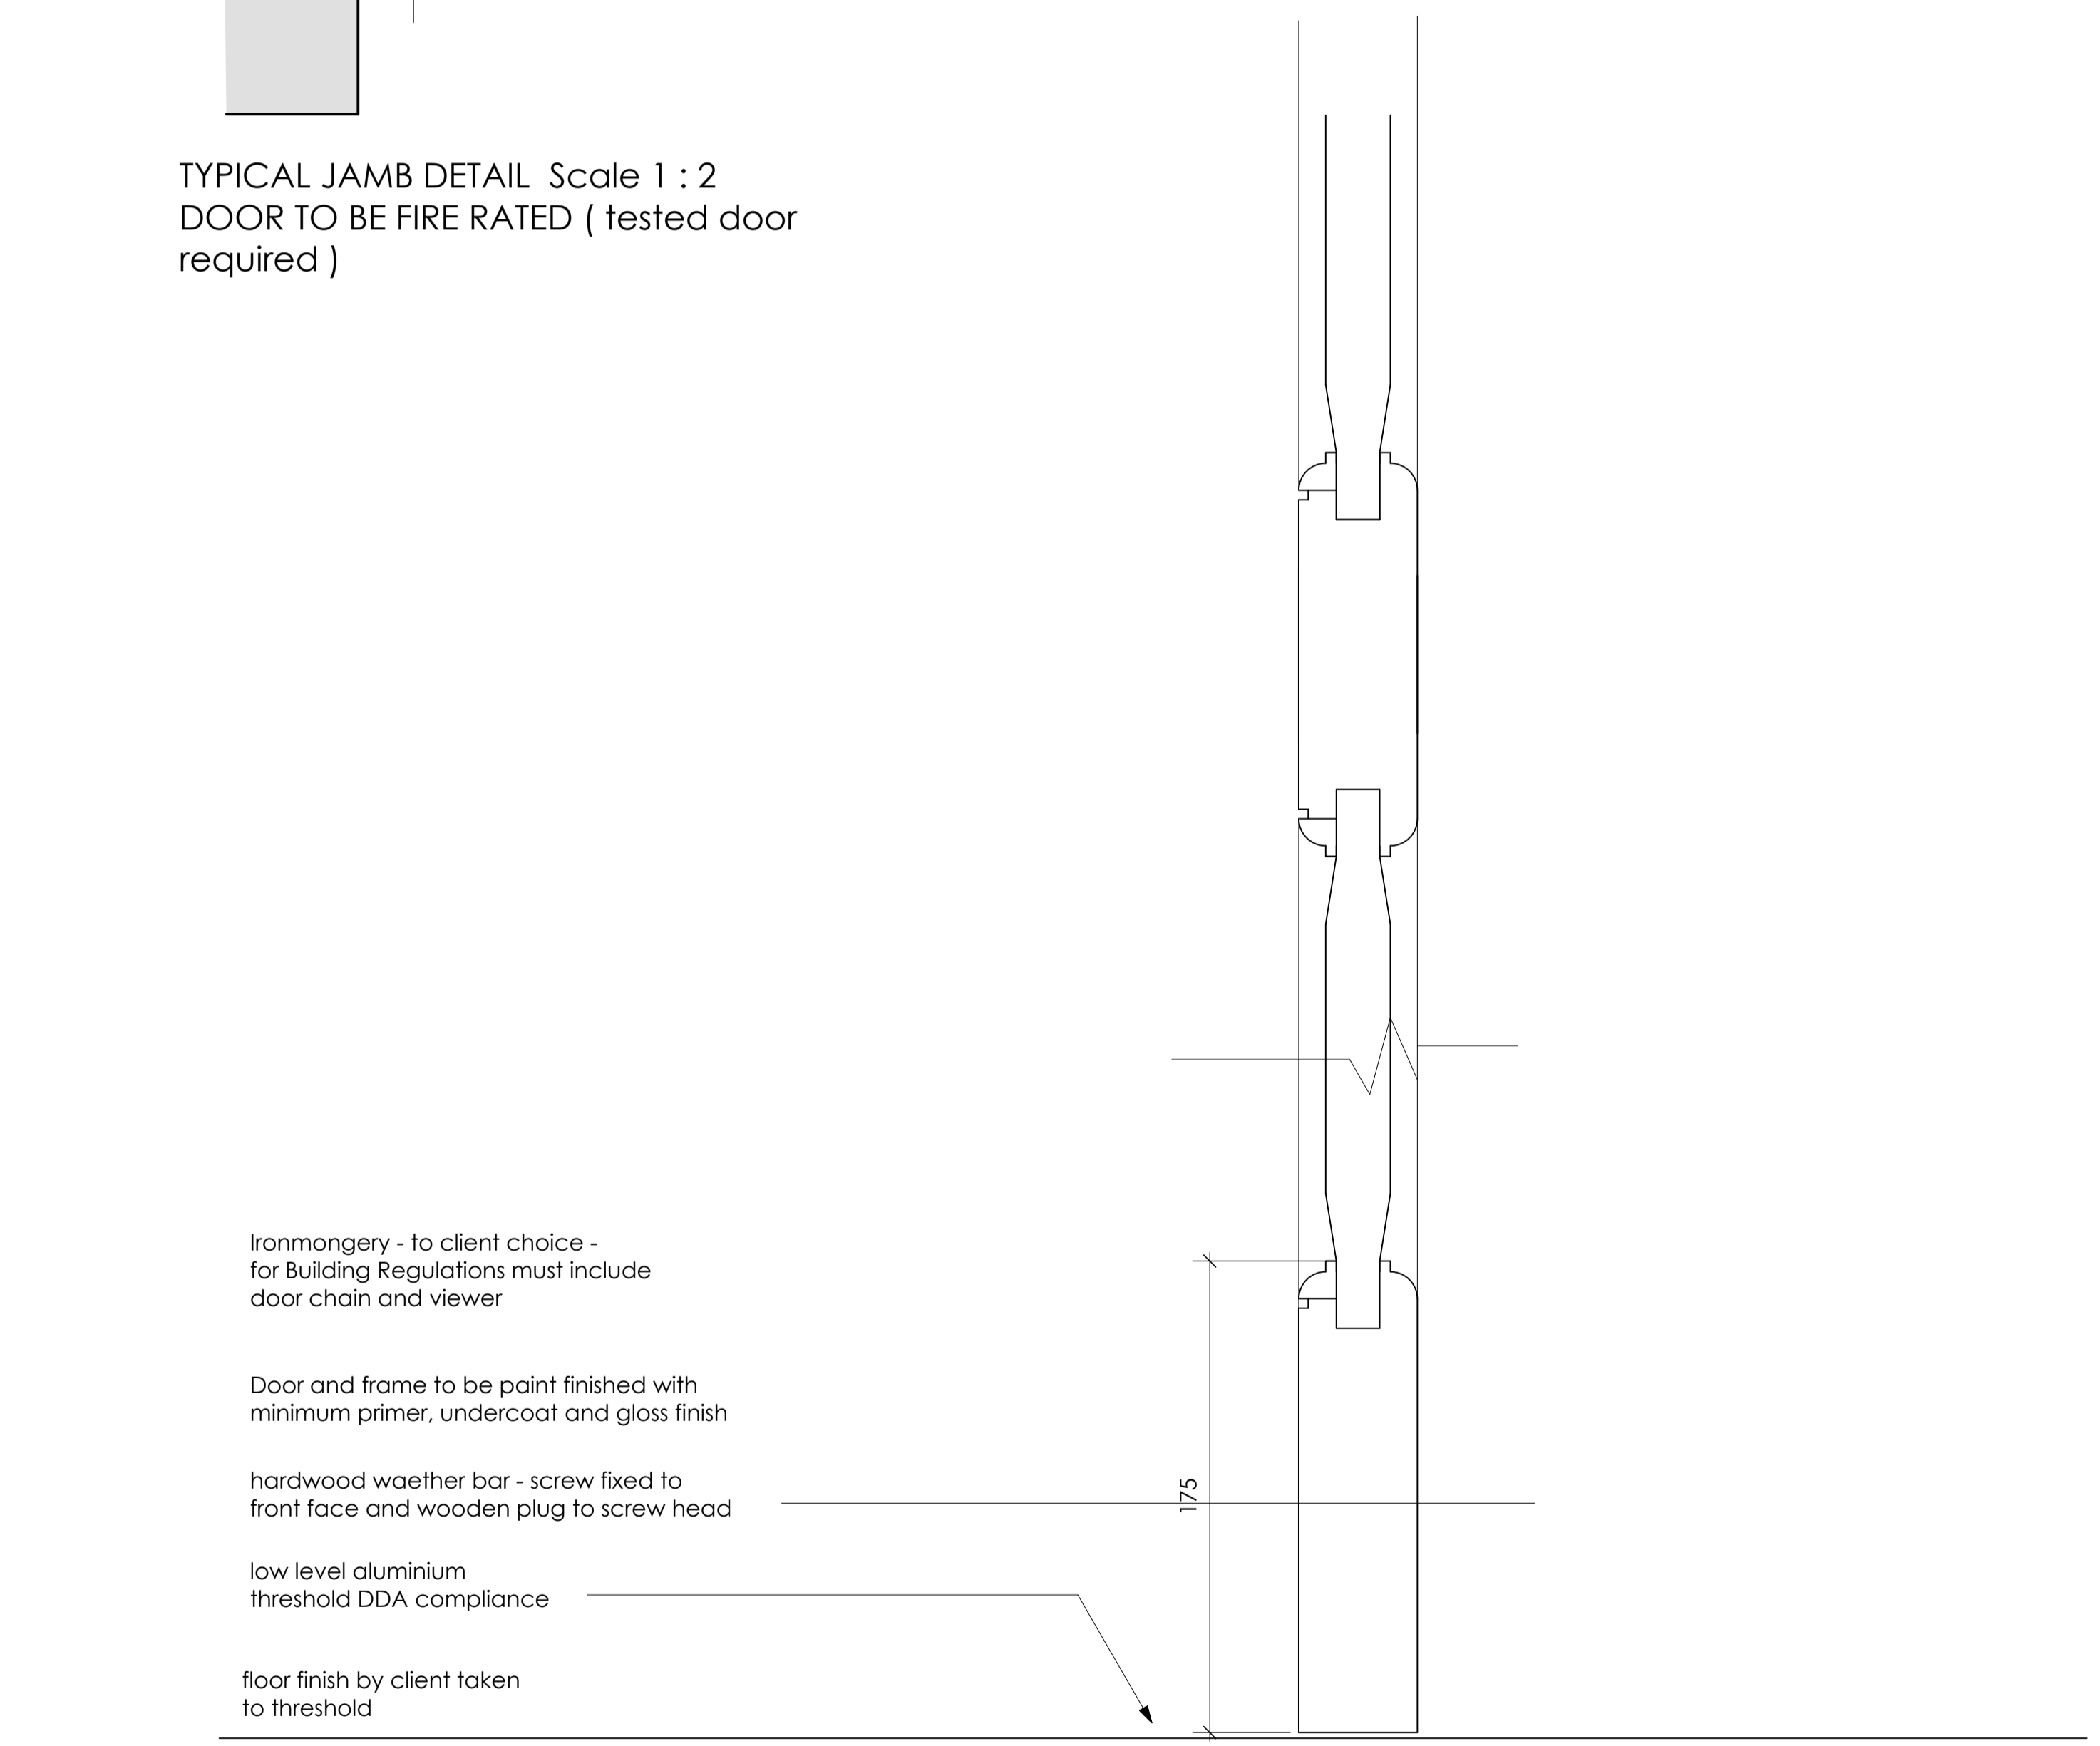


TYPICAL INTERNAL DOOR SECTION Scale 1 : 2

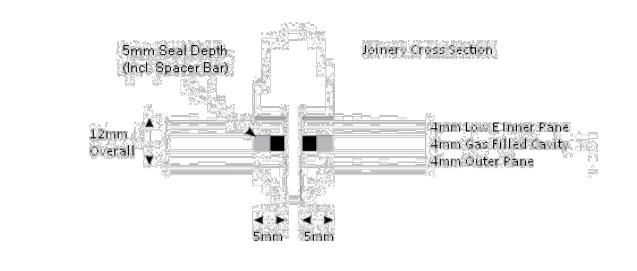

CENTRAL GLAZING BAR DETAIL

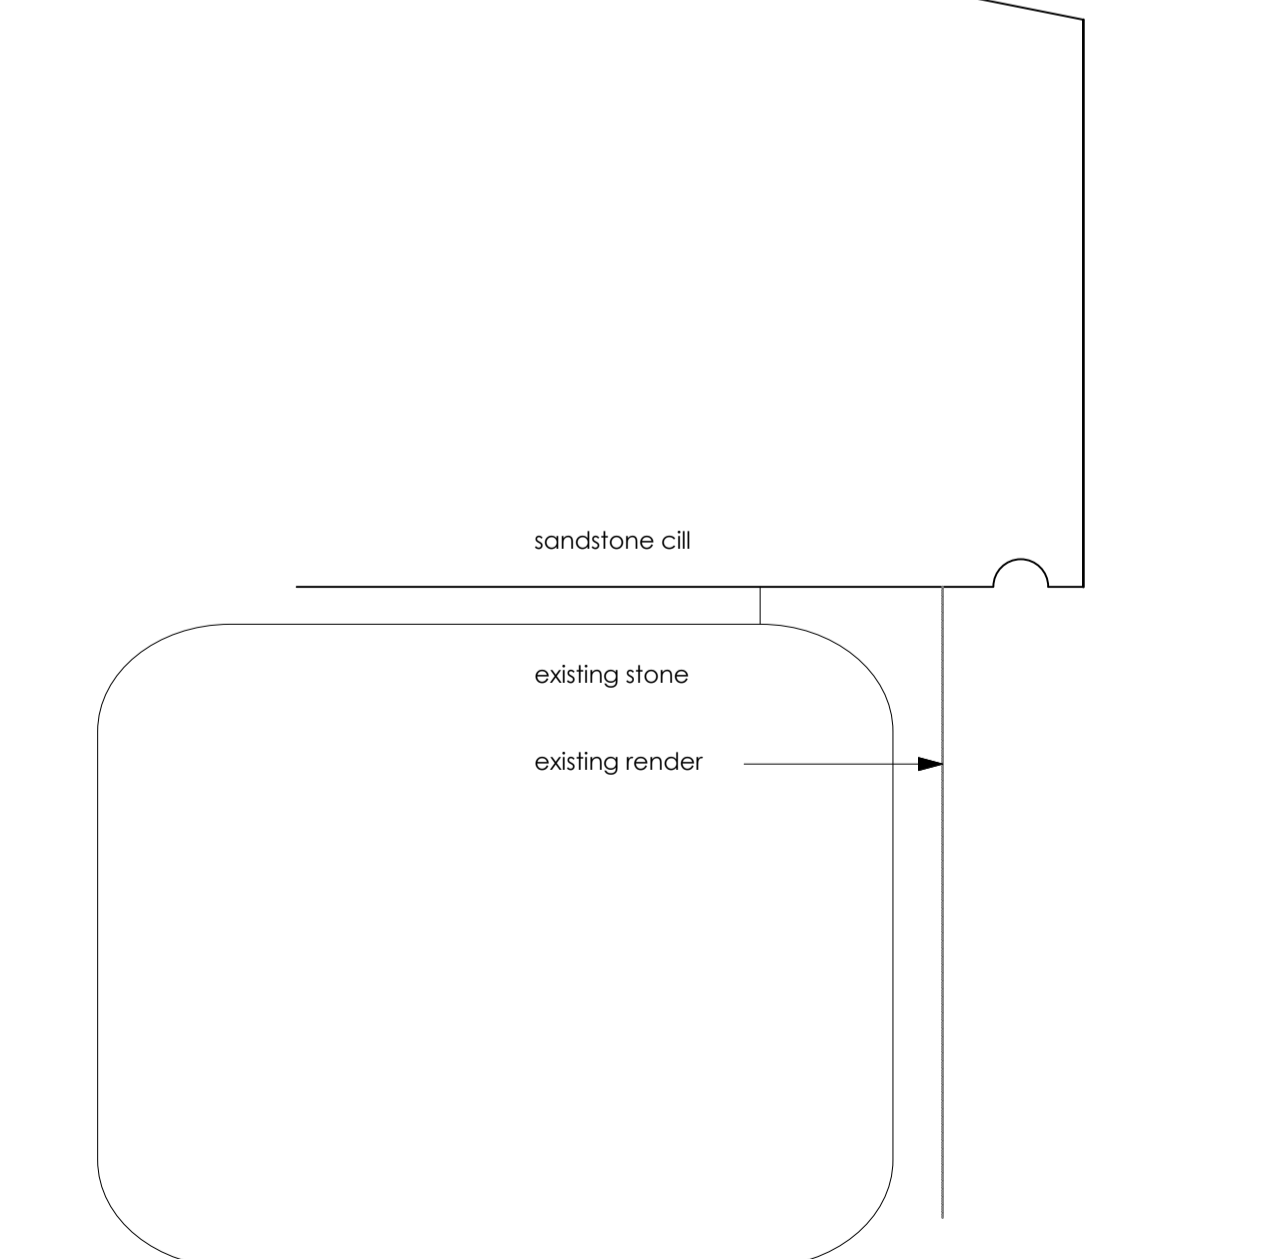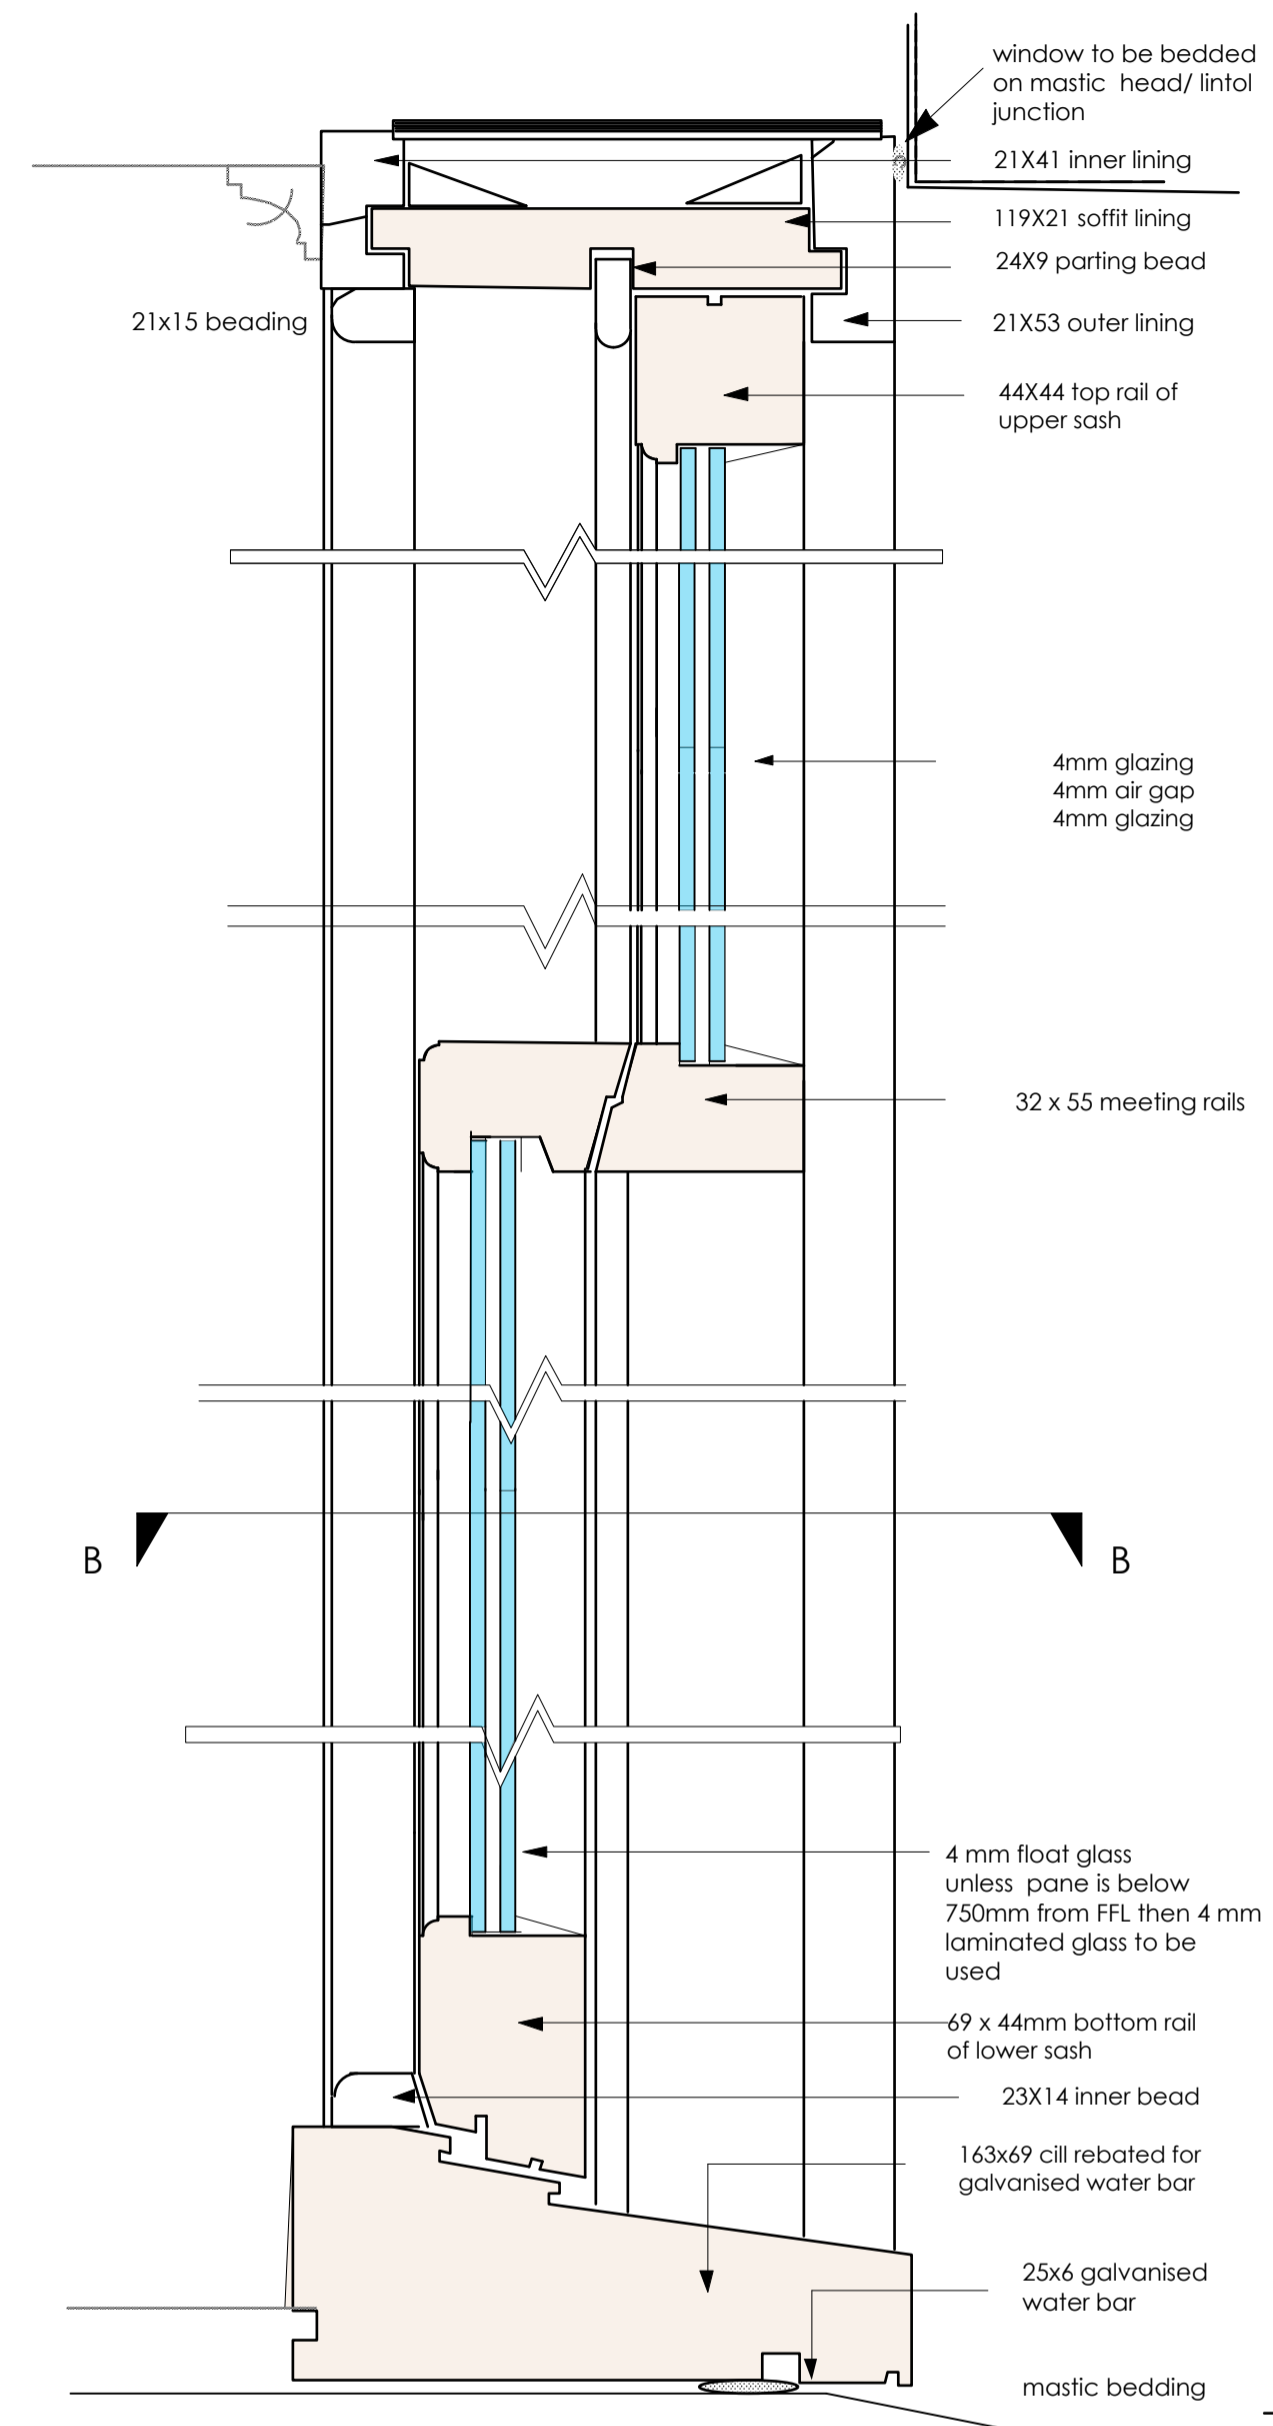

TYPICAL WINDOW SECTION
NB. All timber elements are finished sizes.
Timber to be hardwood (iroko) and painted
REFER TO ELEVATIONS FOR NEW WINDOW LOCATIONS

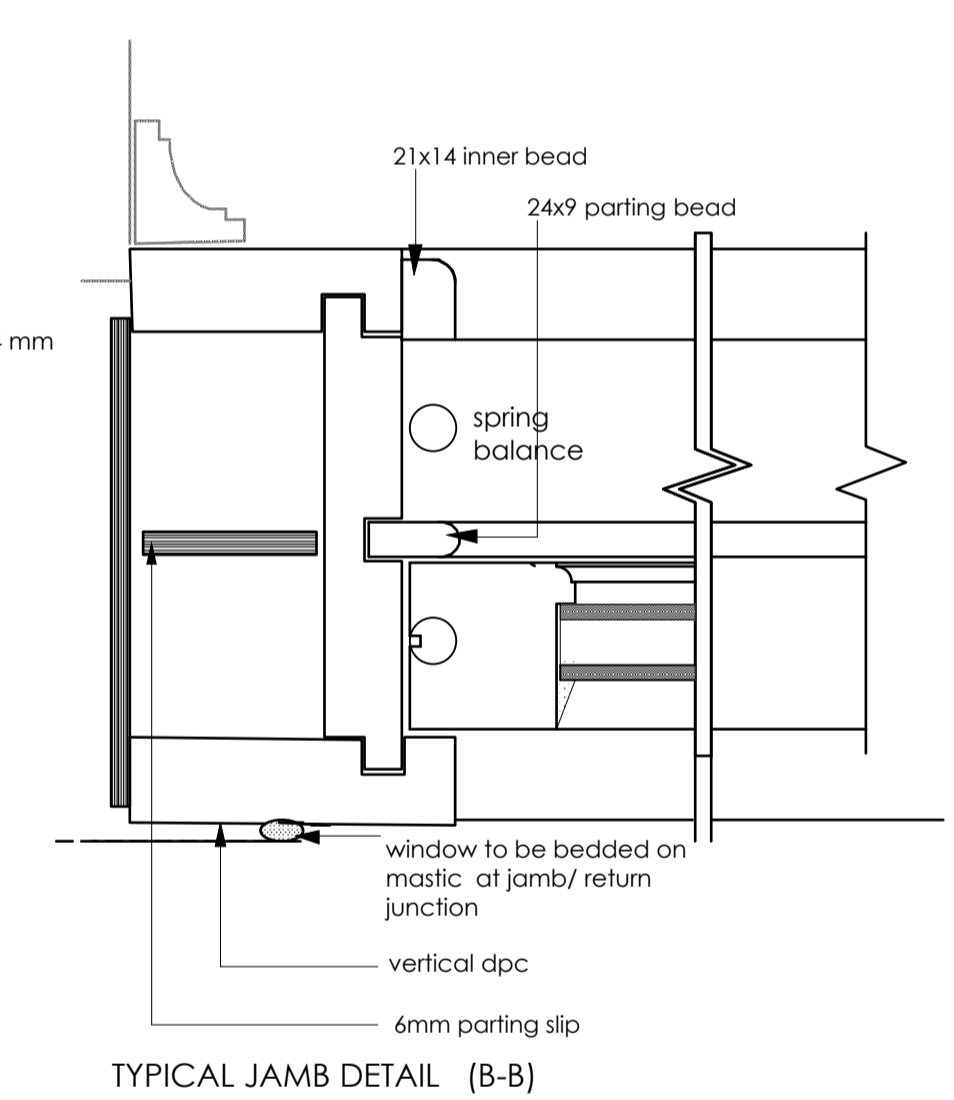

Rev : A - 13/03/22 - glazing altered and timber specification added
Issue -

FOR LISTED BUILDING

Client -
GHH Ltd
Project -
Change of Use
Location / Postcode / what3words
Old Customs House, West Strand
Whitehaven, CA28 7LR
serve.file.rich

Drawing Title - Window / Door Detail

Job No - 1234	Dwg No - 10	Rev : A
DATE : 05 Jan 2022	SCALE : 1: 2	Paper A1



E - greenswallow@btinternet.com
M - 07970 96 41 84
Registered Office - Green Swallow North Limited,
Swallow Barn, Blindecroft, Cumbria, CA13 0QP
ALL DIMENSIONS TO BE CHECKED ON SITE
FIGURED DIMENSIONS TO BE TAKEN IN PREFERENCE
TO SCALED DIMENSIONS
copyright Green Swallow North Limited