


Plan View

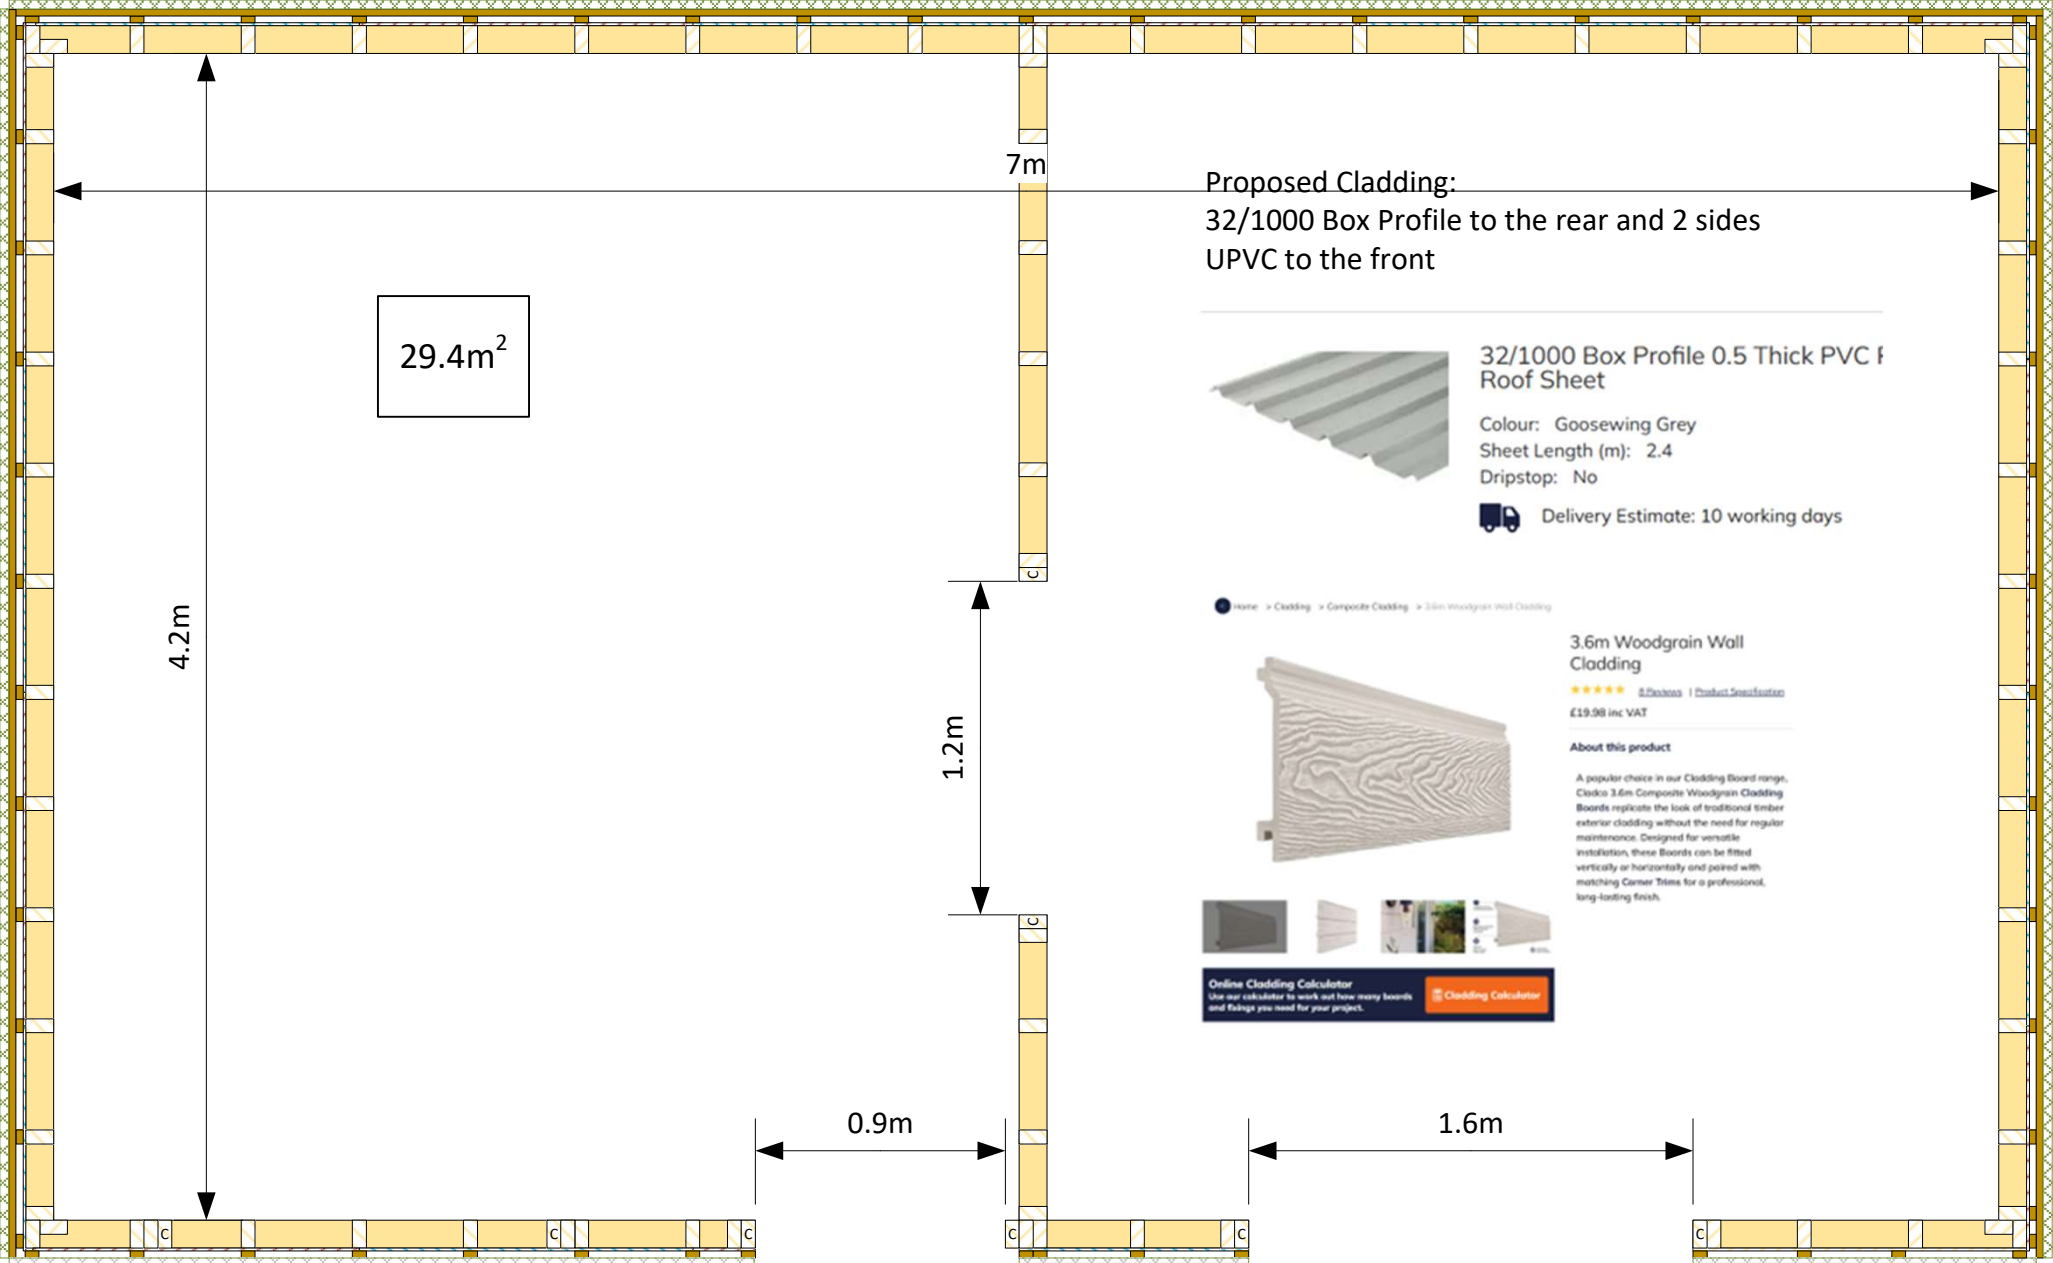


Proposed Cladding:
32/1000 Box Profile to the rear and 2 sides
UPVC to the front

 32/1000 Box Profile 0.5 Thick PVC Roof Sheet

Colour: Goosewing Grey
Sheet Length (m): 2.4
Dripstop: No

 Delivery Estimate: 10 working days

[Home](#) > [Cladding](#) > [Composite Cladding](#) > [3.6m Woodgrain Wall Cladding](#)


 3.6m Woodgrain Wall Cladding

★★★★★ [8 Photos](#) [1 Product Specification](#)

£19.98 inc VAT

About this product


A popular choice in our Cladding Board range, Clicko 3.6m Composite Woodgrain Cladding Boards replicate the look of traditional timber exterior cladding without the need for regular maintenance. Designed for versatile installation, these Boards can be fitted vertically or horizontally and paired with matching Corner Trims for a professional, long-lasting finish.

 Online Cladding Calculator

Use our calculator to work out how many boards and fixings you need for your project.

[Cladding Calculator](#)

Side Elevation Typ (rear elevation similar construction)

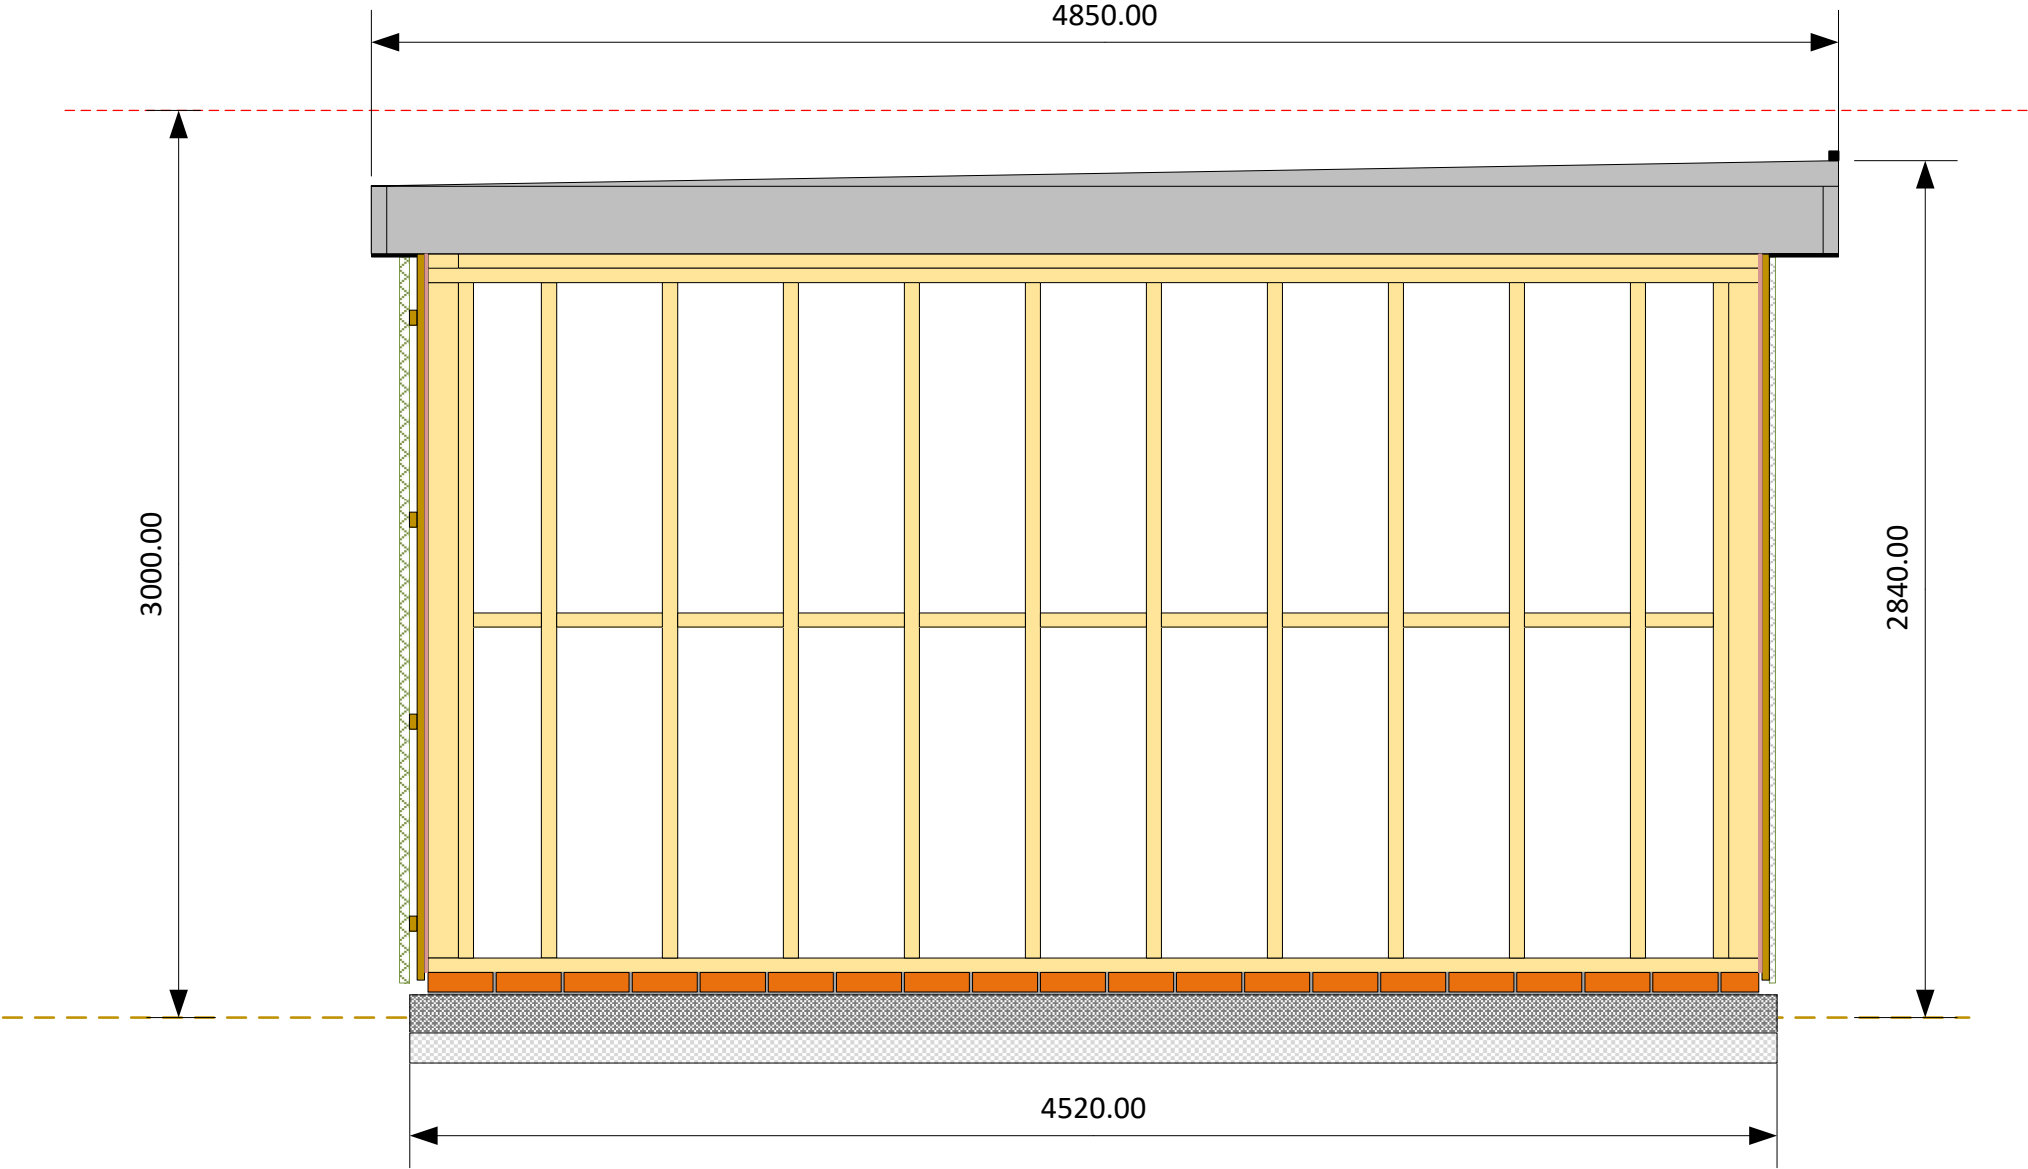

Front Elevation

