


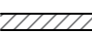


KEY:

-  new blockwork walls
-  new stud partitions
-  removed walls

THIS DRAWING HAS BEEN PRODUCED FROM OLD HISTORIC DRAWINGS OF VARIOUS DATES AND CAN NOT BE RELIED UPON AS ACCURATE MEASURED DRAWINGS.



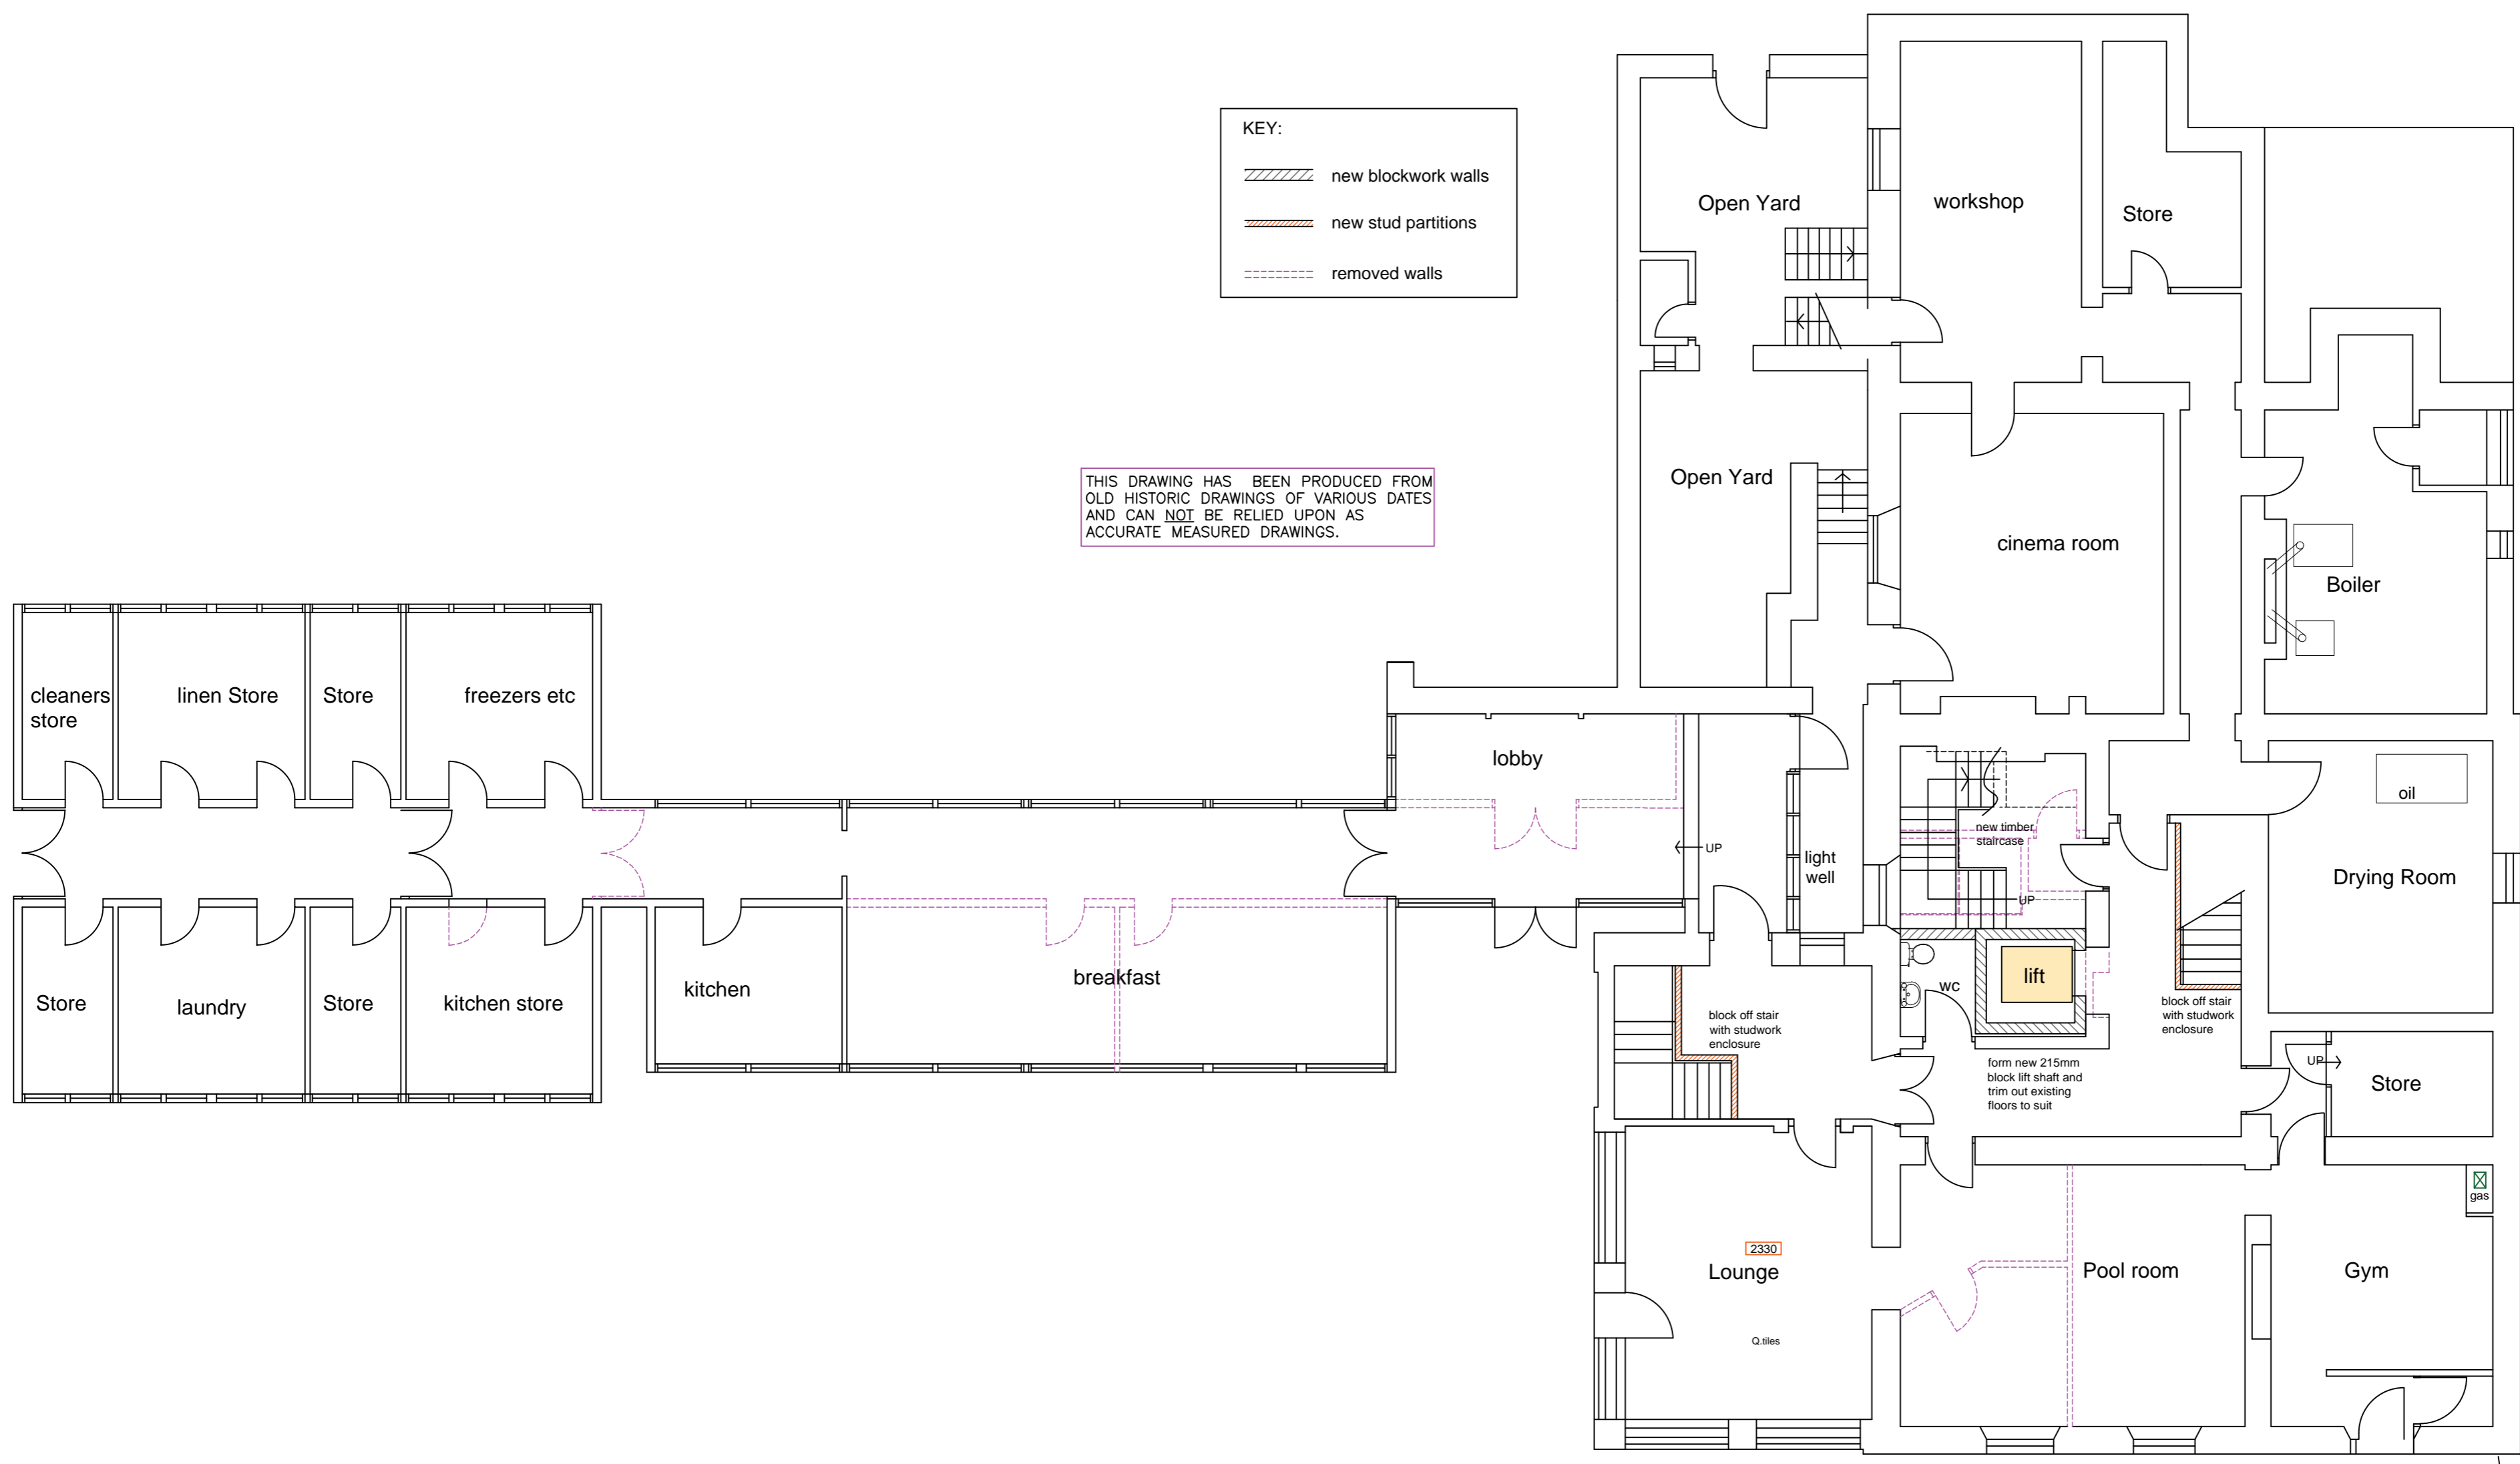LOWER GROUND FLOOR