


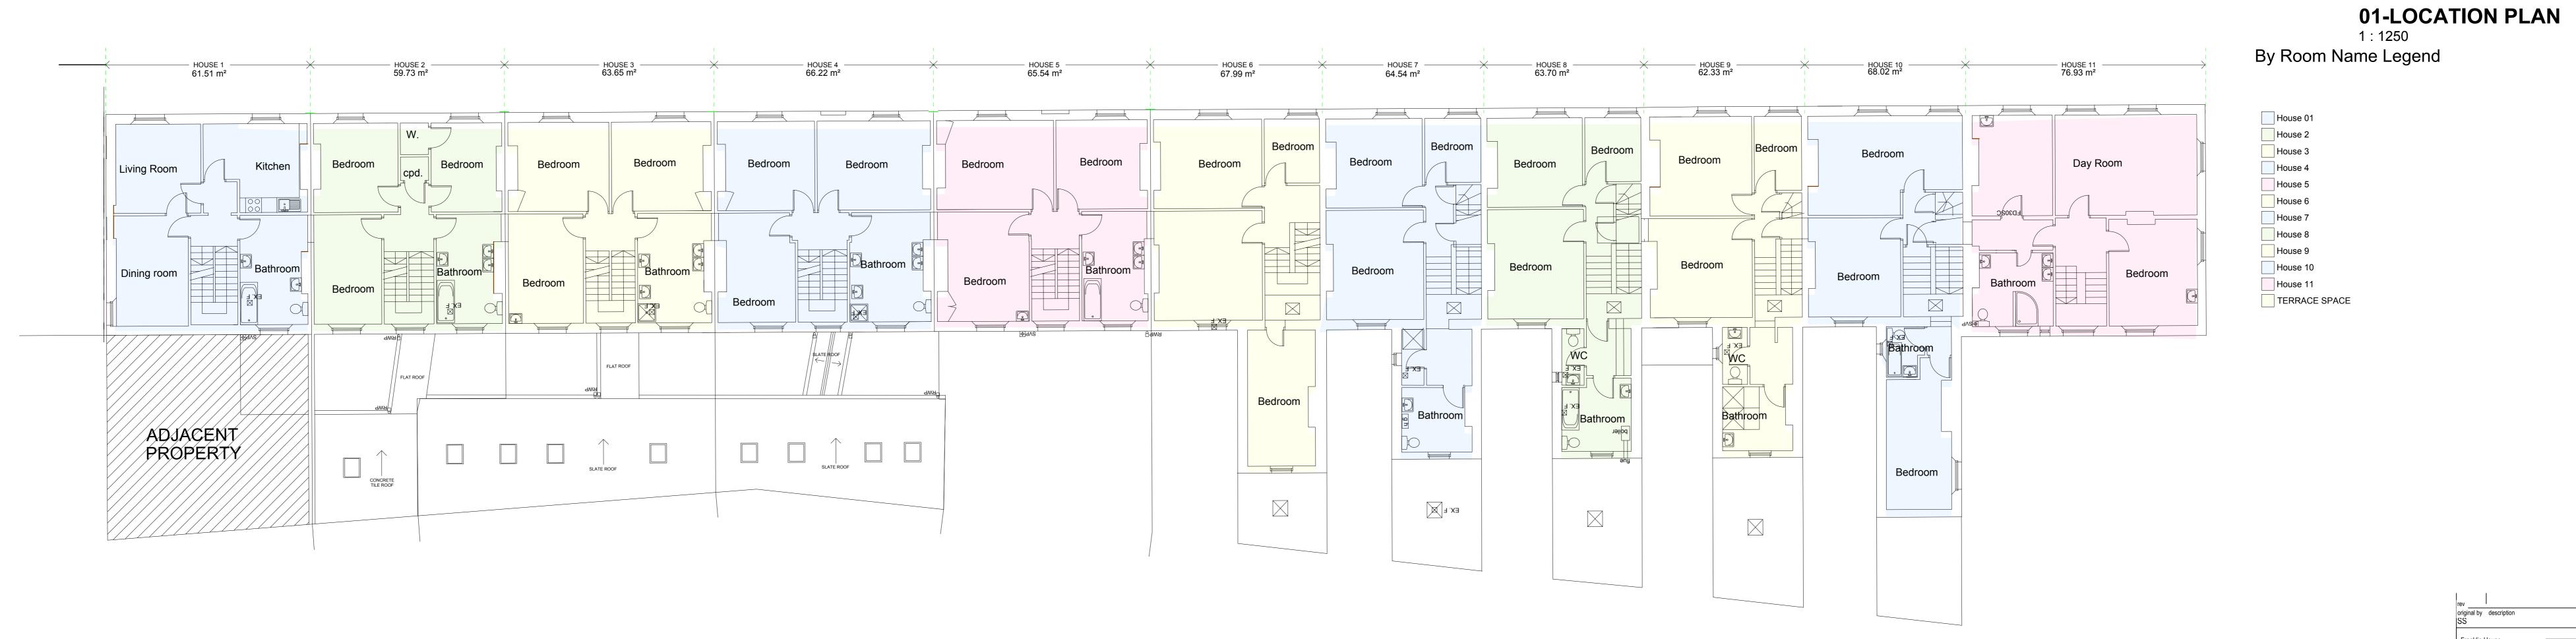

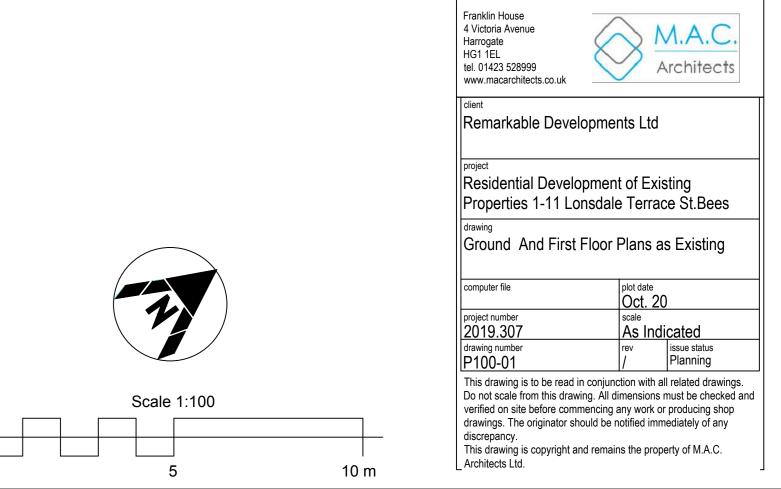

date date dr by ap by