


AP GROUND FLOOR PLAN
1 : 100

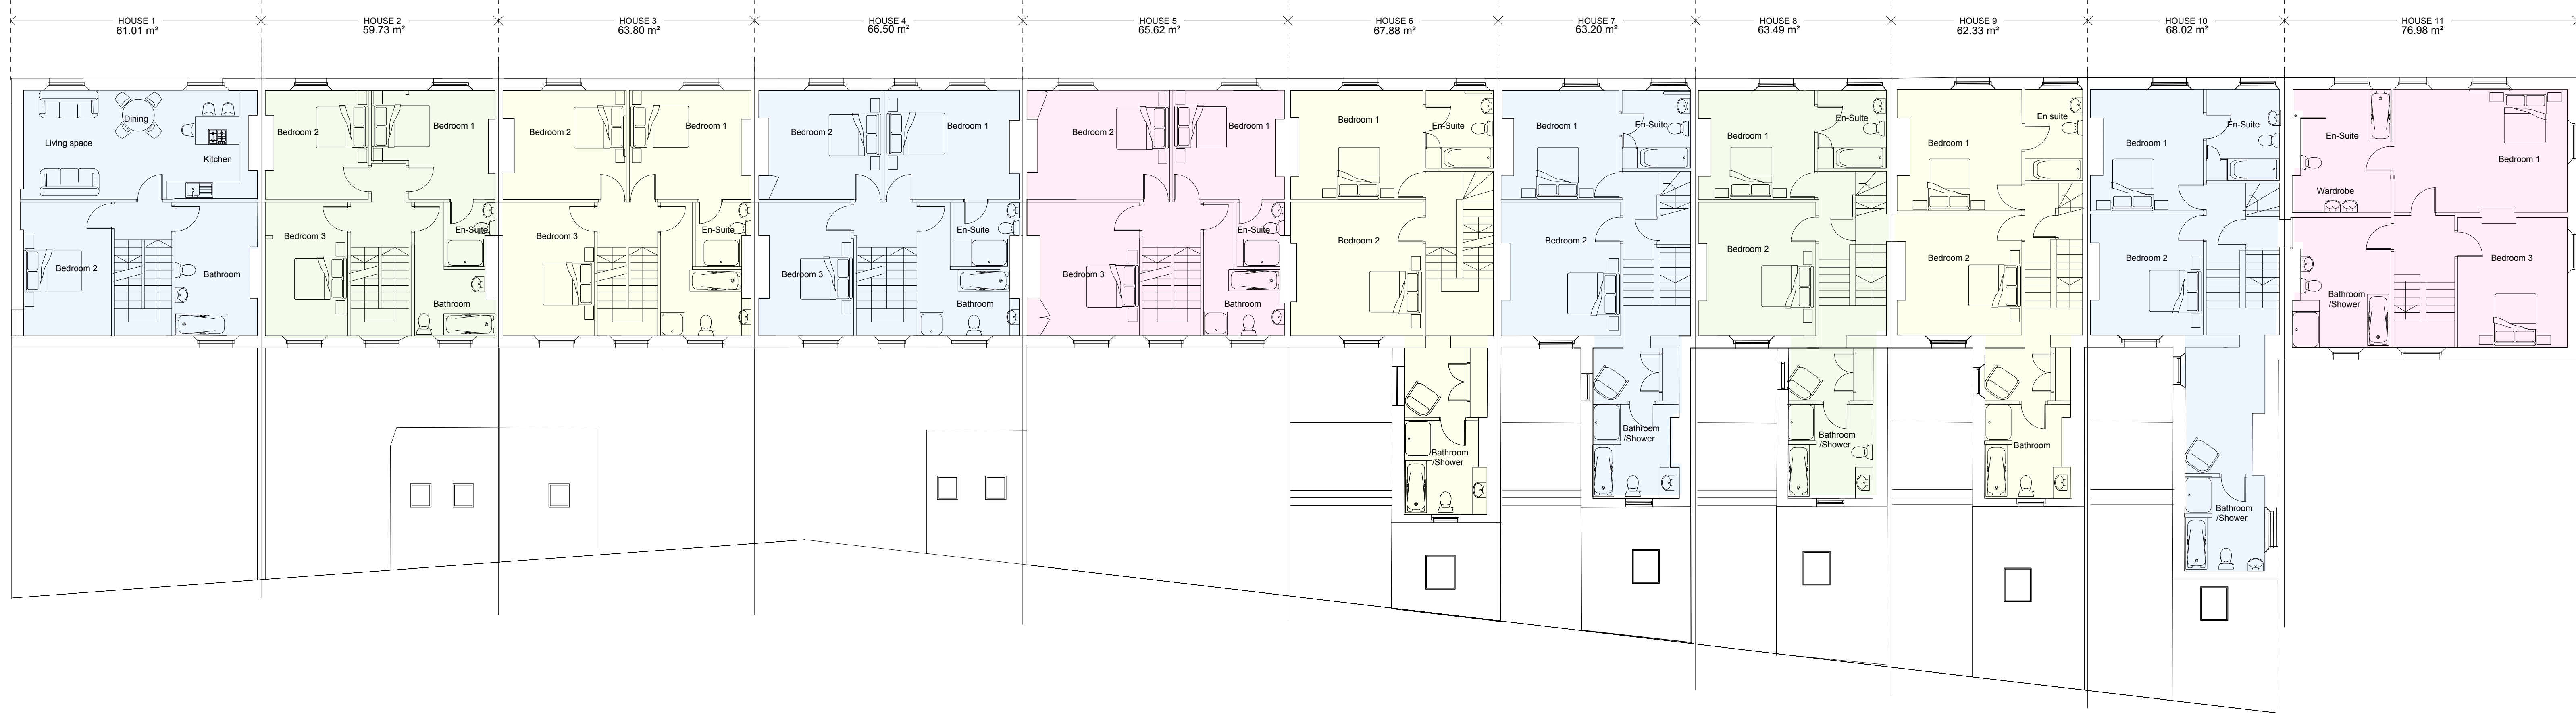

AP FIRST FLOOR PLAN
1 : 100