


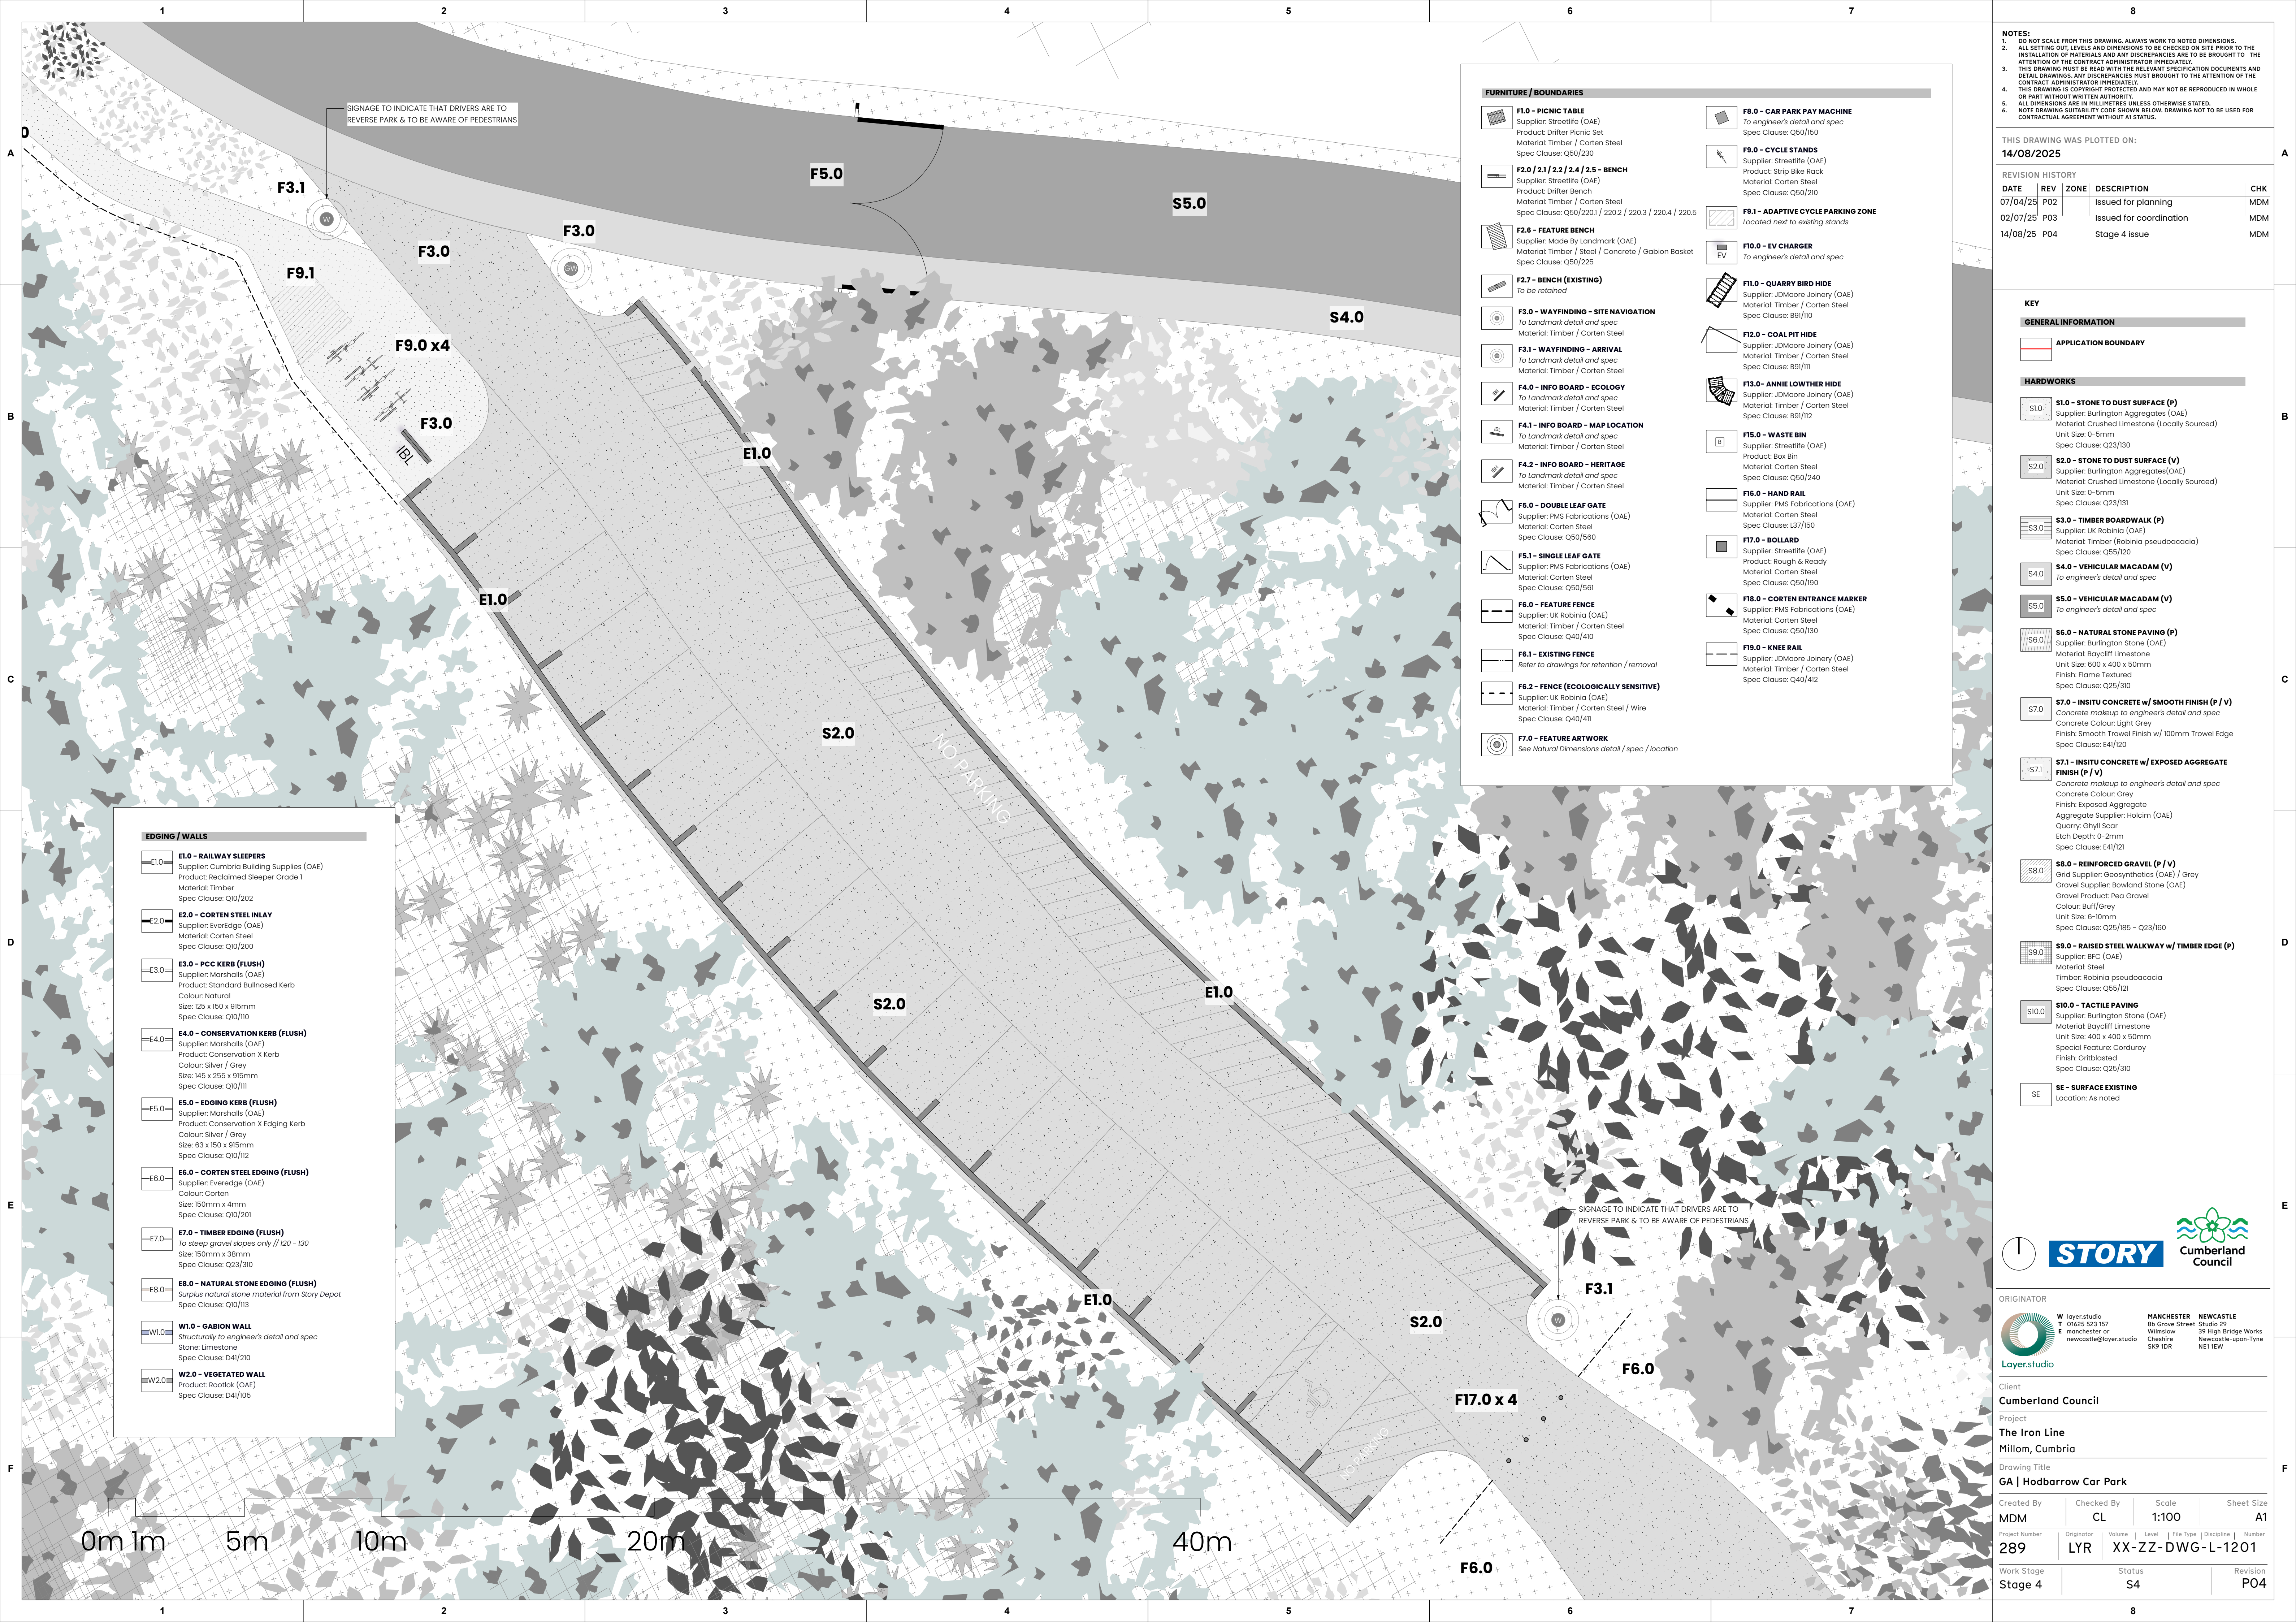

FURNITURE / BOUNDARIES	
	F1.0 - PICNIC TABLE Supplier: Streetlife (OAE) Product: Drifter Picnic Set Material: Timber / Corten Steel Spec Clause: Q50/230
	F2.0 / 2.1 / 2.2 / 2.4 / 2.5 - BENCH Supplier: Streetlife (OAE) Product: Drifter Bench Material: Timber / Corten Steel Spec Clause: Q50/220.1 / 220.2 / 220.3 / 220.4 / 220.5
	F2.6 - FEATURE BENCH Supplier: Made By Landmark (OAE) Material: Timber / Steel / Concrete / Gabion Basket Spec Clause: Q50/225
	F2.7 - BENCH (EXISTING) To be retained
	F3.0 - WAYFINDING - SITE NAVIGATION To Landmark detail and spec Material: Timber / Corten Steel
	F3.1 - WAYFINDING - ARRIVAL To Landmark detail and spec Material: Timber / Corten Steel
	F4.0 - INFO BOARD - ECOLOGY To Landmark detail and spec Material: Timber / Corten Steel
	F4.1 - INFO BOARD - MAP LOCATION To Landmark detail and spec Material: Timber / Corten Steel
	F4.2 - INFO BOARD - HERITAGE To Landmark detail and spec Material: Timber / Corten Steel
	F5.0 - DOUBLE LEAF GATE Supplier: PMS Fabrications (OAE) Material: Corten Steel Spec Clause: Q50/560
	F5.1 - SINGLE LEAF GATE Supplier: PMS Fabrications (OAE) Material: Corten Steel Spec Clause: Q50/561
	F6.0 - FEATURE FENCE Supplier: UK Robinia (OAE) Material: Timber / Corten Steel Spec Clause: Q40/410
	F6.1 - EXISTING FENCE Refer to drawings for retention / removal
	F6.2 - FENCE (ECOLOGICALLY SENSITIVE) Supplier: UK Robinia (OAE) Material: Timber / Corten Steel / Wire Spec Clause: Q40/411
	F7.0 - FEATURE ARTWORK See Natural Dimensions detail / spec / location
	F8.0 - CAR PARK PAY MACHINE To engineer's detail and spec Spec Clause: Q50/150
	F8.0 - CYCLE STANDS Supplier: Streetlife (OAE) Product: Strip Bike Rack Material: Corten Steel Spec Clause: Q50/210
	F8.1 - ADAPTIVE CYCLE PARKING ZONE Located next to existing stands
	F10.0 - EV CHARGER To engineer's detail and spec
	F11.0 - QUARRY BIRD HIDE Supplier: JDMoore Joinery (OAE) Material: Timber / Corten Steel Spec Clause: B91/110
	F12.0 - COAL PIT HIDE Supplier: JDMoore Joinery (OAE) Material: Timber / Corten Steel Spec Clause: B91/111
	F13.0 - ANNIE LOWTHER HIDE Supplier: JDMoore Joinery (OAE) Material: Timber / Corten Steel Spec Clause: B91/112
	F15.0 - WASTE BIN Supplier: Streetlife (OAE) Product: Box Bin Material: Corten Steel Spec Clause: Q50/240
	F16.0 - HAND RAIL Supplier: PMS Fabrications (OAE) Material: Corten Steel Spec Clause: L37/150
	F17.0 - BOLLARD Supplier: Streetlife (OAE) Product: Rough & Ready Material: Corten Steel Spec Clause: Q50/190
	F18.0 - CORTEN ENTRANCE MARKER Supplier: PMS Fabrications (OAE) Material: Corten Steel Spec Clause: Q50/130
	F19.0 - KNEE RAIL Supplier: JDMoore Joinery (OAE) Material: Timber / Corten Steel Spec Clause: Q40/412

EDGING / WALLS	
	E1.0 - RAILWAY SLEEPERS Supplier: Cumbria Building Supplies (OAE) Product: Reclaimed Sleeper Grade 1 Material: Timber Spec Clause: Q10/202
	E2.0 - CORTEN STEEL INLAY Supplier: Everedge (OAE) Material: Corten Steel Spec Clause: Q10/200
	E3.0 - PCC KERB (FLUSH) Supplier: Marshalls (OAE) Product: Standard Bullnosed Kerb Colour: Natural Size: 125 x 150 x 915mm Spec Clause: Q10/110
	E4.0 - CONSERVATION KERB (FLUSH) Supplier: Marshalls (OAE) Product: Conservation X Kerb Colour: Silver / Grey Size: 145 x 255 x 915mm Spec Clause: Q10/111
	E5.0 - EDGING KERB (FLUSH) Supplier: Marshalls (OAE) Product: Conservation X Edging Kerb Colour: Silver / Grey Size: 63 x 150 x 915mm Spec Clause: Q10/112
	E6.0 - CORTEN STEEL EDGING (FLUSH) Supplier: Everedge (OAE) Colour: Corten Size: 150mm x 4mm Spec Clause: Q10/201
	E7.0 - TIMBER EDGING (FLUSH) To steep gravel slopes only // 120 - 130 Size: 150mm x 35mm Spec Clause: Q23/310
	E8.0 - NATURAL STONE EDGING (FLUSH) Surplus natural stone material from Story Depot Spec Clause: Q10/113
	W1.0 - GABION WALL Structurally to engineer's detail and spec Stone: Limestone Spec Clause: D41/210
	W2.0 - VEGETATED WALL Product: Roottak (OAE) Spec Clause: D41/105

NOTES:

- DO NOT SCALE FROM THIS DRAWING. ALWAYS WORK TO NOTED DIMENSIONS.
- ALL SETTING OUT, LEVELS AND DIMENSIONS TO BE CHECKED ON SITE PRIOR TO THE INSTALLATION OF MATERIALS AND ANY DISCREPANCIES ARE TO BE BROUGHT TO THE ATTENTION OF THE CONTRACT ADMINISTRATOR IMMEDIATELY.
- THIS DRAWING MUST BE READ WITH THE RELEVANT SPECIFICATION DOCUMENTS AND DETAIL DRAWINGS. ANY DISCREPANCIES MUST BE BROUGHT TO THE ATTENTION OF THE CONTRACT ADMINISTRATOR IMMEDIATELY.
- THIS DRAWING IS COPYRIGHT PROTECTED AND MAY NOT BE REPRODUCED IN WHOLE OR PART WITHOUT WRITTEN AUTHORITY.
- ALL DIMENSIONS ARE IN MILLIMETRES UNLESS OTHERWISE STATED.
- NOTE DRAWING SUSTAINABILITY CODE SHOWN BELOW. DRAWING NOT TO BE USED FOR CONTRACTUAL AGREEMENT WITHOUT AT STATUS.

THIS DRAWING WAS PLOTTED ON:

14/08/2025

REVISION HISTORY				
DATE	REV	ZONE	DESCRIPTION	CHK
07/04/25	P02		Issued for planning	MDM
02/07/25	P03		Issued for coordination	MDM
14/08/25	P04		Stage 4 issue	MDM

KEY

GENERAL INFORMATION

APPLICATION BOUNDARY

HARDWORKS

S1.0 - STONE TO DUST SURFACE (P)
Supplier: Burlington Aggregates (OAE)
Material: Crushed Limestone (Locally Sourced)
Unit Size: 0-5mm
Spec Clause: Q23/130

S2.0 - STONE TO DUST SURFACE (V)
Supplier: Burlington Aggregates(OAE)
Material: Crushed Limestone (Locally Sourced)
Unit Size: 0-5mm
Spec Clause: Q23/131

S3.0 - TIMBER BOARDWALK (P)
Supplier: UK Robinia (OAE)
Material: Timber (Robinia pseudoacacia)
Spec Clause: Q55/120

S4.0 - VEHICULAR MACADAM (V)
To engineer's detail and spec

S5.0 - VEHICULAR MACADAM (V)
To engineer's detail and spec

S6.0 - NATURAL STONE PAVING (P)
Supplier: Burlington Stone (OAE)
Material: Baycliff Limestone
Unit Size: 600 x 400 x 50mm
Finish: Flame Textured
Spec Clause: Q25/310

S7.0 - INSITU CONCRETE w/ SMOOTH FINISH (P / V)
Concrete makeup to engineer's detail and spec
Concrete Colour: Light Grey
Finish: Smooth Trowel Finish w/ 100mm Trowel Edge
Spec Clause: E41/120

S7.1 - INSITU CONCRETE w/ EXPOSED AGGREGATE FINISH (P / V)
Concrete makeup to engineer's detail and spec
Concrete Colour: Grey
Finish: Exposed Aggregate
Aggregate Supplier: Holcim (OAE)
Quarry: Ghyll Scar
Etch Depth: 0-2mm
Spec Clause: E41/121

S8.0 - REINFORCED GRAVEL (P / V)
Grid Supplier: Geosynthetics (OAE) / Grey
Gravel Supplier: Bowland Stone (OAE)
Gravel Product: Pea Gravel
Colour: Buff/Grey
Unit Size: 6-10mm
Spec Clause: Q25/185 - Q23/160

S9.0 - RAISED STEEL WALKWAY w/ TIMBER EDGE (P)
Supplier: BFC (OAE)
Material: Steel
Timber: Robinia pseudoacacia
Spec Clause: Q55/121

S10.0 - TACTILE PAVING
Supplier: Burlington Stone (OAE)
Material: Baycliff Limestone
Unit Size: 400 x 400 x 50mm
Special Feature: Corduroy
Finish: Grittolaisted
Spec Clause: Q25/310

SE - SURFACE EXISTING
Location: As noted

ORIGINATOR

W layer.studio
T 01625 523 157
E manchester or
newcastle@layer.studio

MANCHESTER
80 Grove Street
Willeslow
Cheeshire
SK9 1DR

NEWCASTLE
Studio 39
39 High Bridge Works
Newcastle-upon-Tyne
NE1 1EW

Client
Cumberland Council

Project
The Iron Line
Millom, Cumbria

Drawing Title
GA | Hodbarrow Car Park

Created By MDM	Checked By CL	Scale 1:100	Sheet Size A1
Project Number 289	Originator LYR	Volume XX-ZZ-DWG-L-1201	Discipline Number
Work Stage Stage 4	Status S4	Revision P04	

