


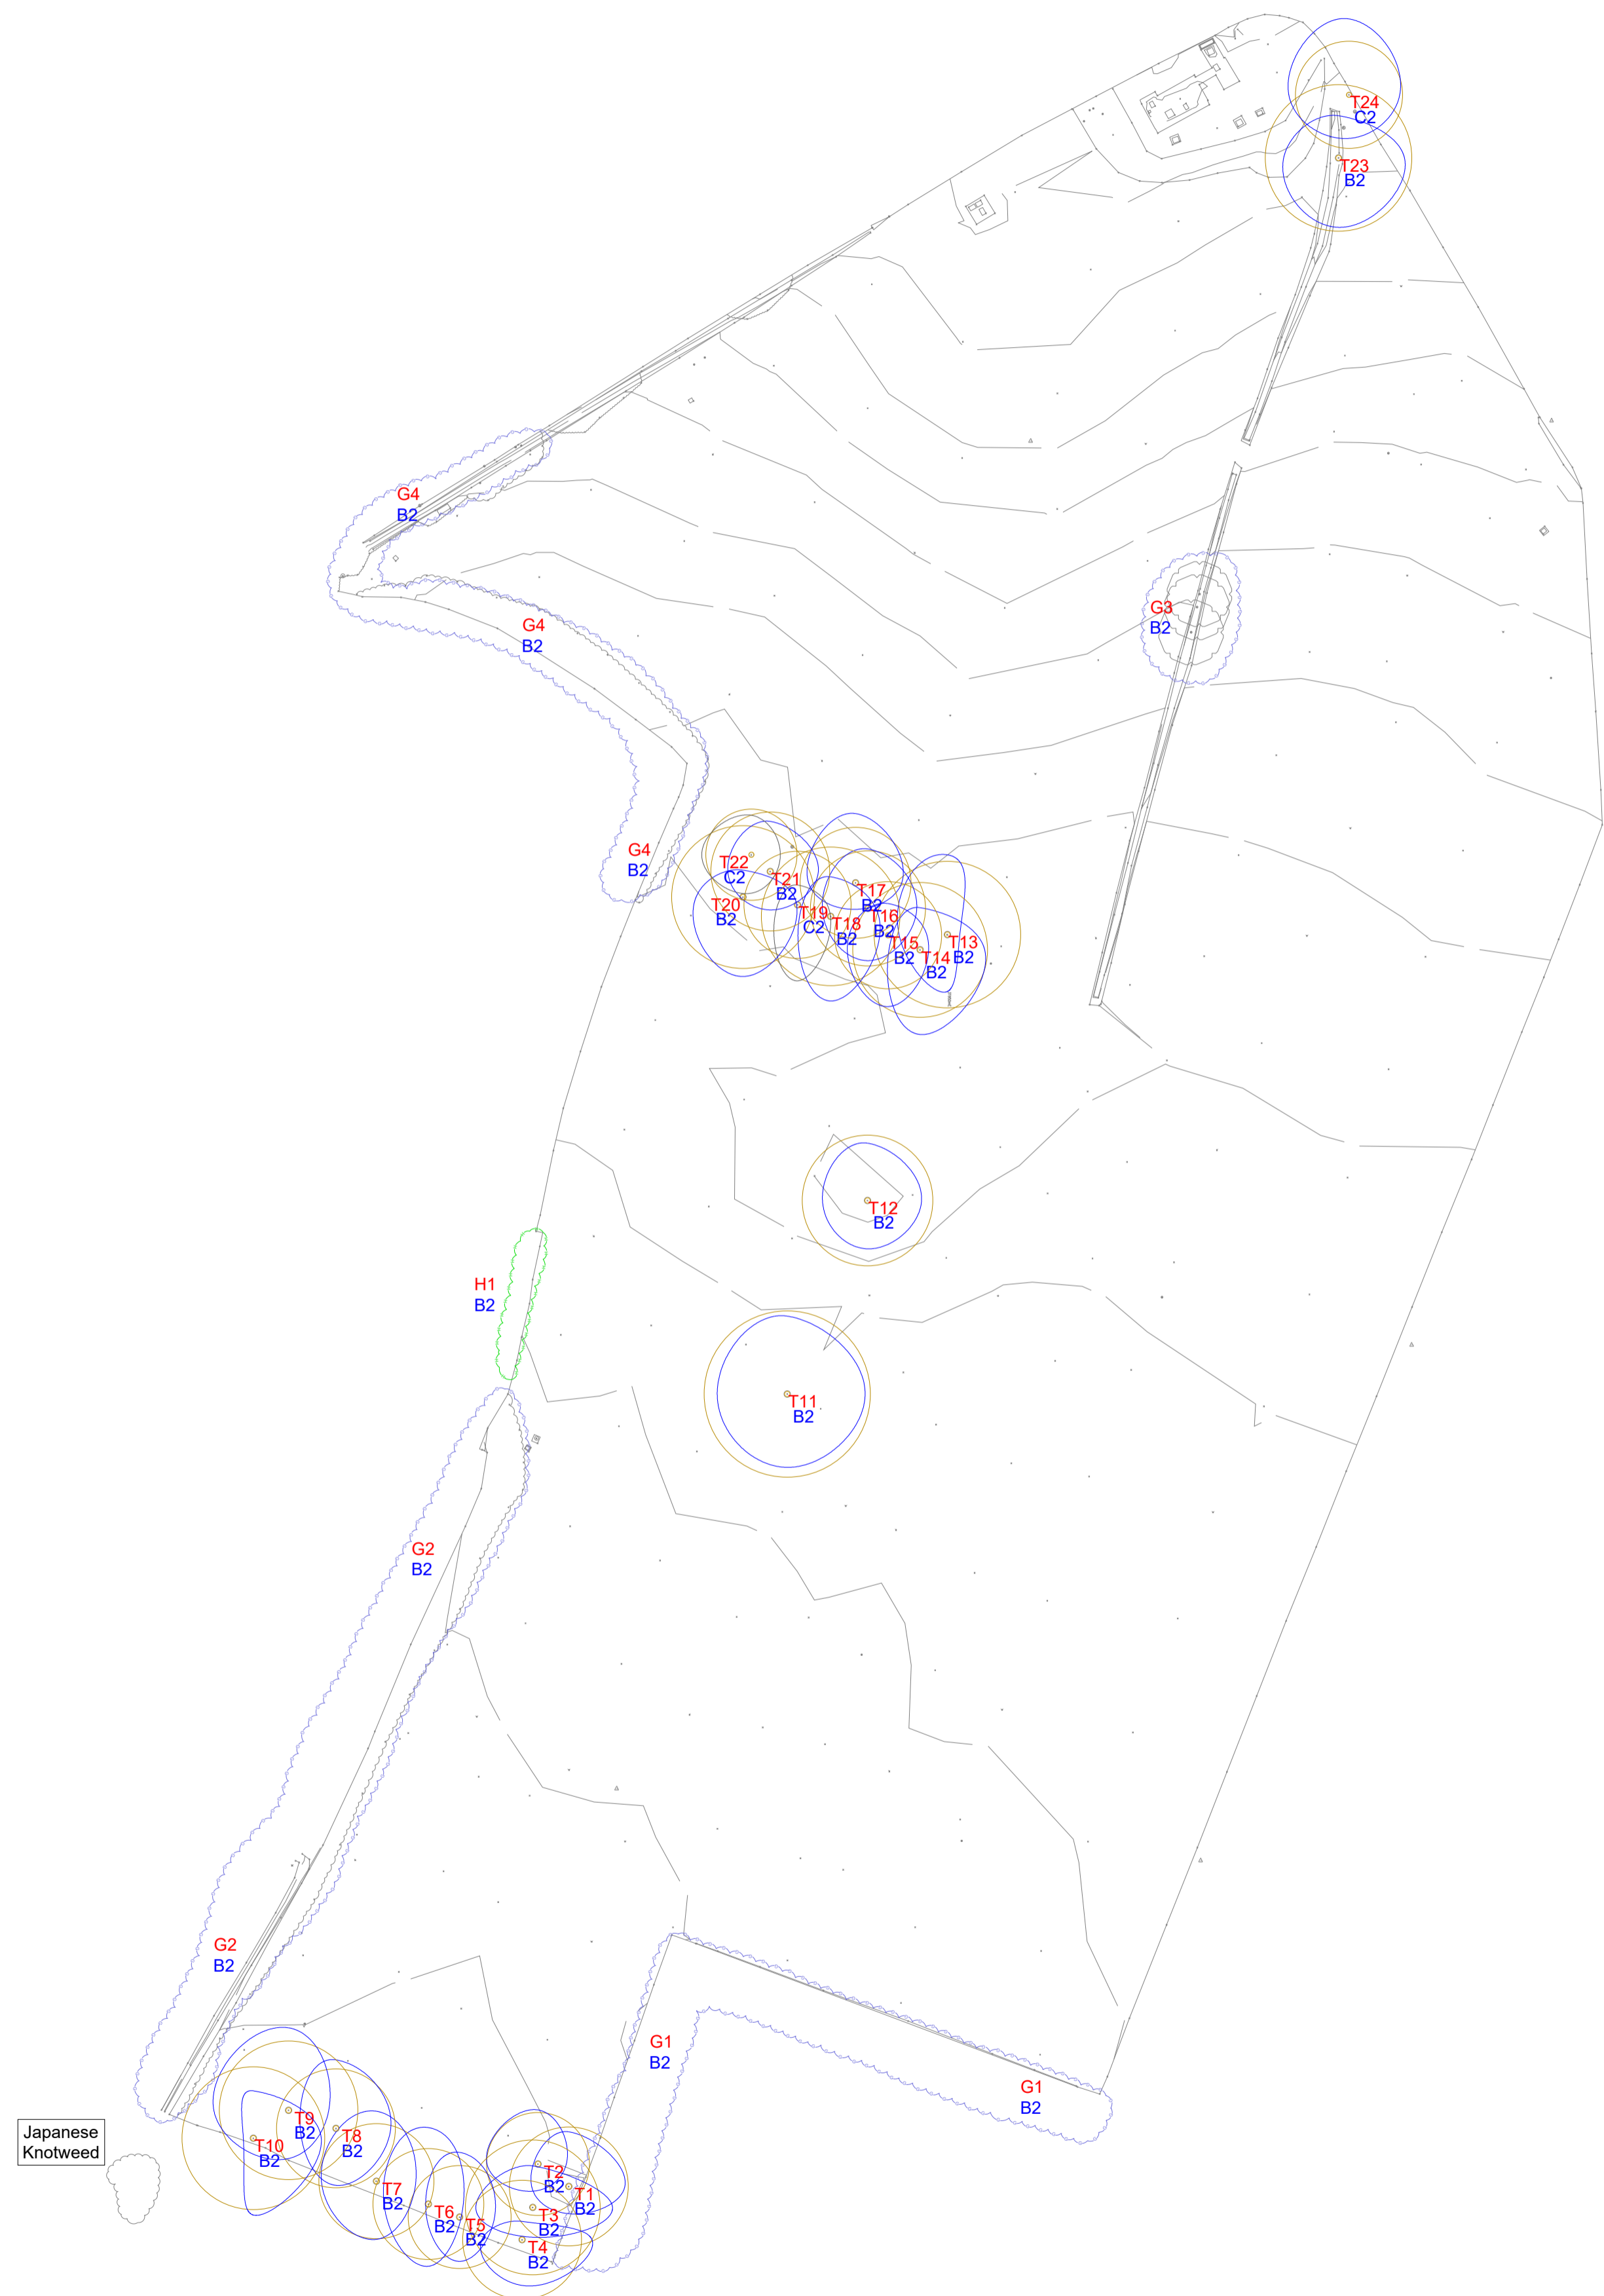

0 7.5 15 22.5 30 37.5m  
Scale 1:750



General Notes

**LEGEND**

- AREA
- GROUP
- HEDGE
- WOOD
- TRUNK LOCATION
- TREE SHADE (24 hr)
- A1 AREA REFERENCE
- G1 GROUP REFERENCE
- H1 HEDGE REFERENCE
- T1 TREE REFERENCE
- W1 WOOD REFERENCE
- B2 CATEGORY GRADE

**TREE CANOPY GRADES**

- CATEGORY A
- CATEGORY B
- CATEGORY C
- CATEGORY U
- ROOT PROTECTION AREA

No.	Revision/Issue	Date

IAIN TAVENDALE F.Arbor.A.  
ARBORICULTURAL CONSULTANT

Follow us on LinkedIn

Project Name and Address

**Cleator Mills,  
Cleator**

Drawn by  
www.YourCad.co.uk

Checked  
IT

Date  
May 2019

Scale  
1:750 @ A1