


0 1 2 3 4 5 6 7.5m
Scale 1:150

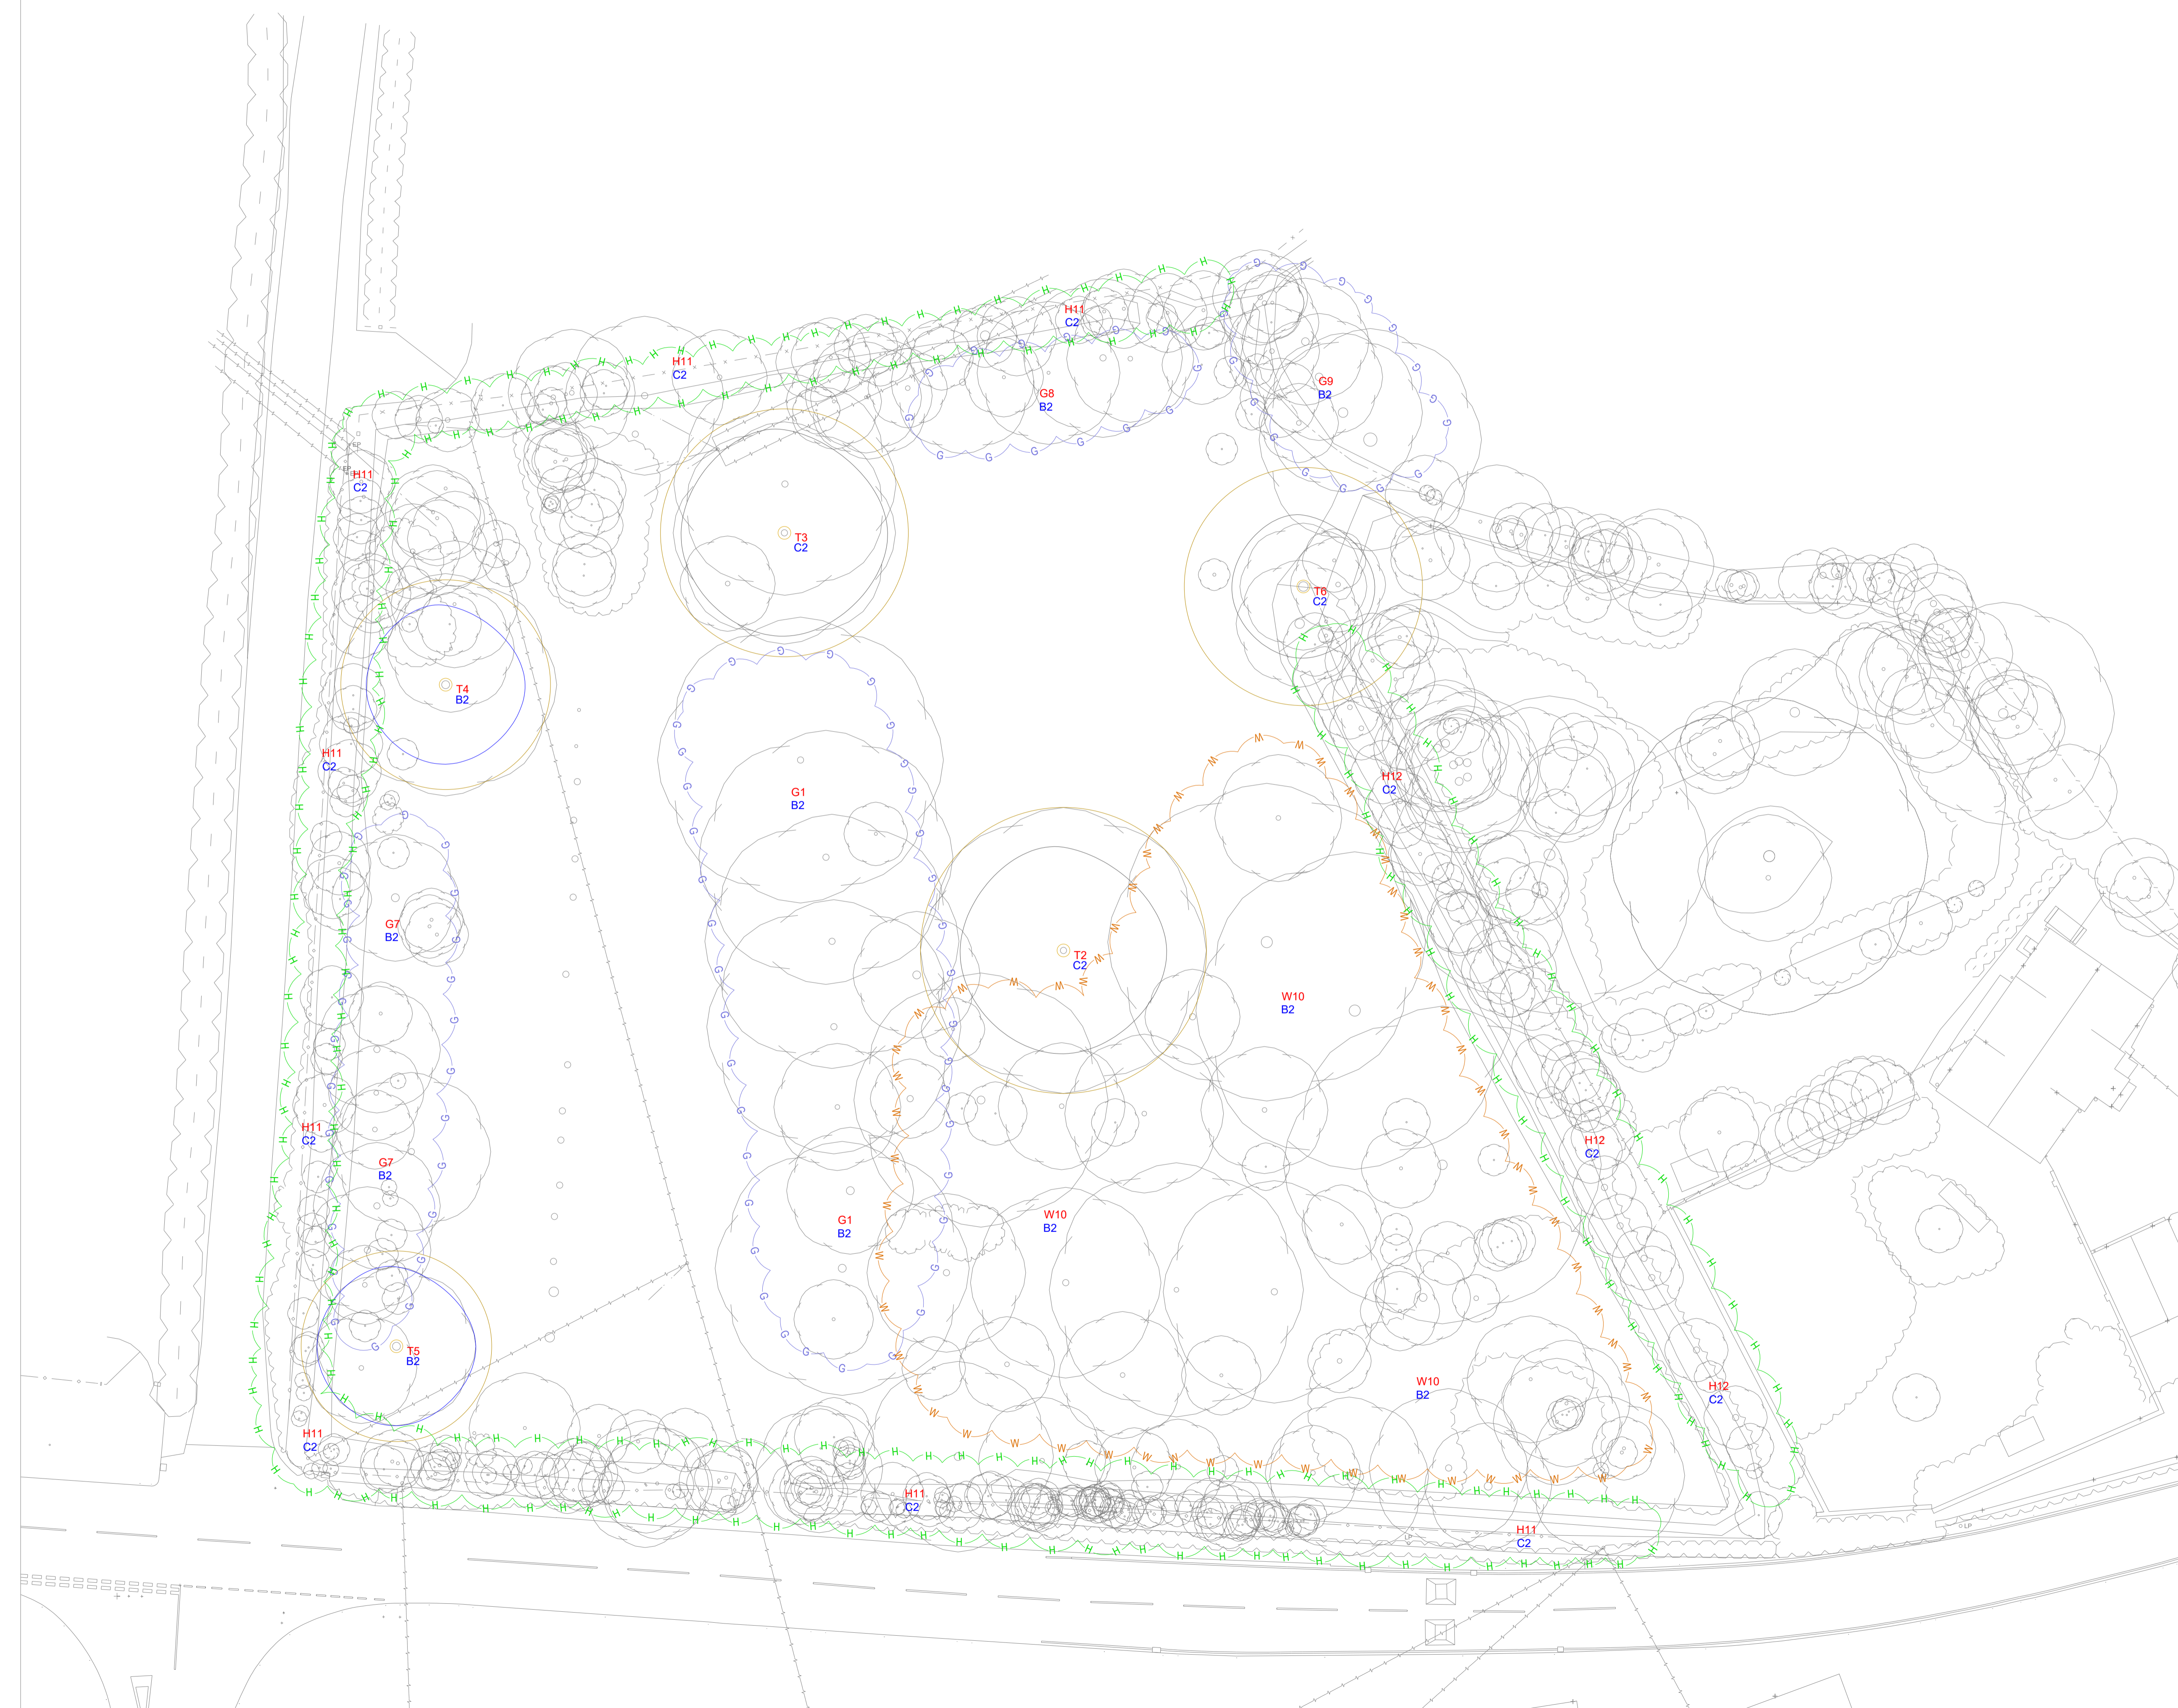

General Notes

LEGEND

- AREA
- GROUP
- HEDGE
- WOOD
- TRUNK LOCATION
- TREE SHADE (24 hr)
- A1 AREA REFERENCE
- G1 GROUP REFERENCE
- H1 HEDGE REFERENCE
- T1 TREE REFERENCE
- W1 WOOD REFERENCE
- B2 CATEGORY GRADE

TREE CANOPY GRADES

- CATEGORY A
- CATEGORY B
- CATEGORY C
- CATEGORY U
- ROOT PROTECTION AREA

No.	Revision/Issue	Date

IAIN TAVENDALE F.Arbor.A.
ARBORICULTURAL CONSULTANT

Follow us on LinkedIn

Project Name and Address

Partfield House Drigg.

Drawn by: **www.YourCad.co.uk** Checked: **IT**
Date: **March 2021**
Scale: **1:150 @ A1**