



DO NOT SCALE – IF IN DOUBT ASK
USE FIGURED DIMENSIONS ONLY

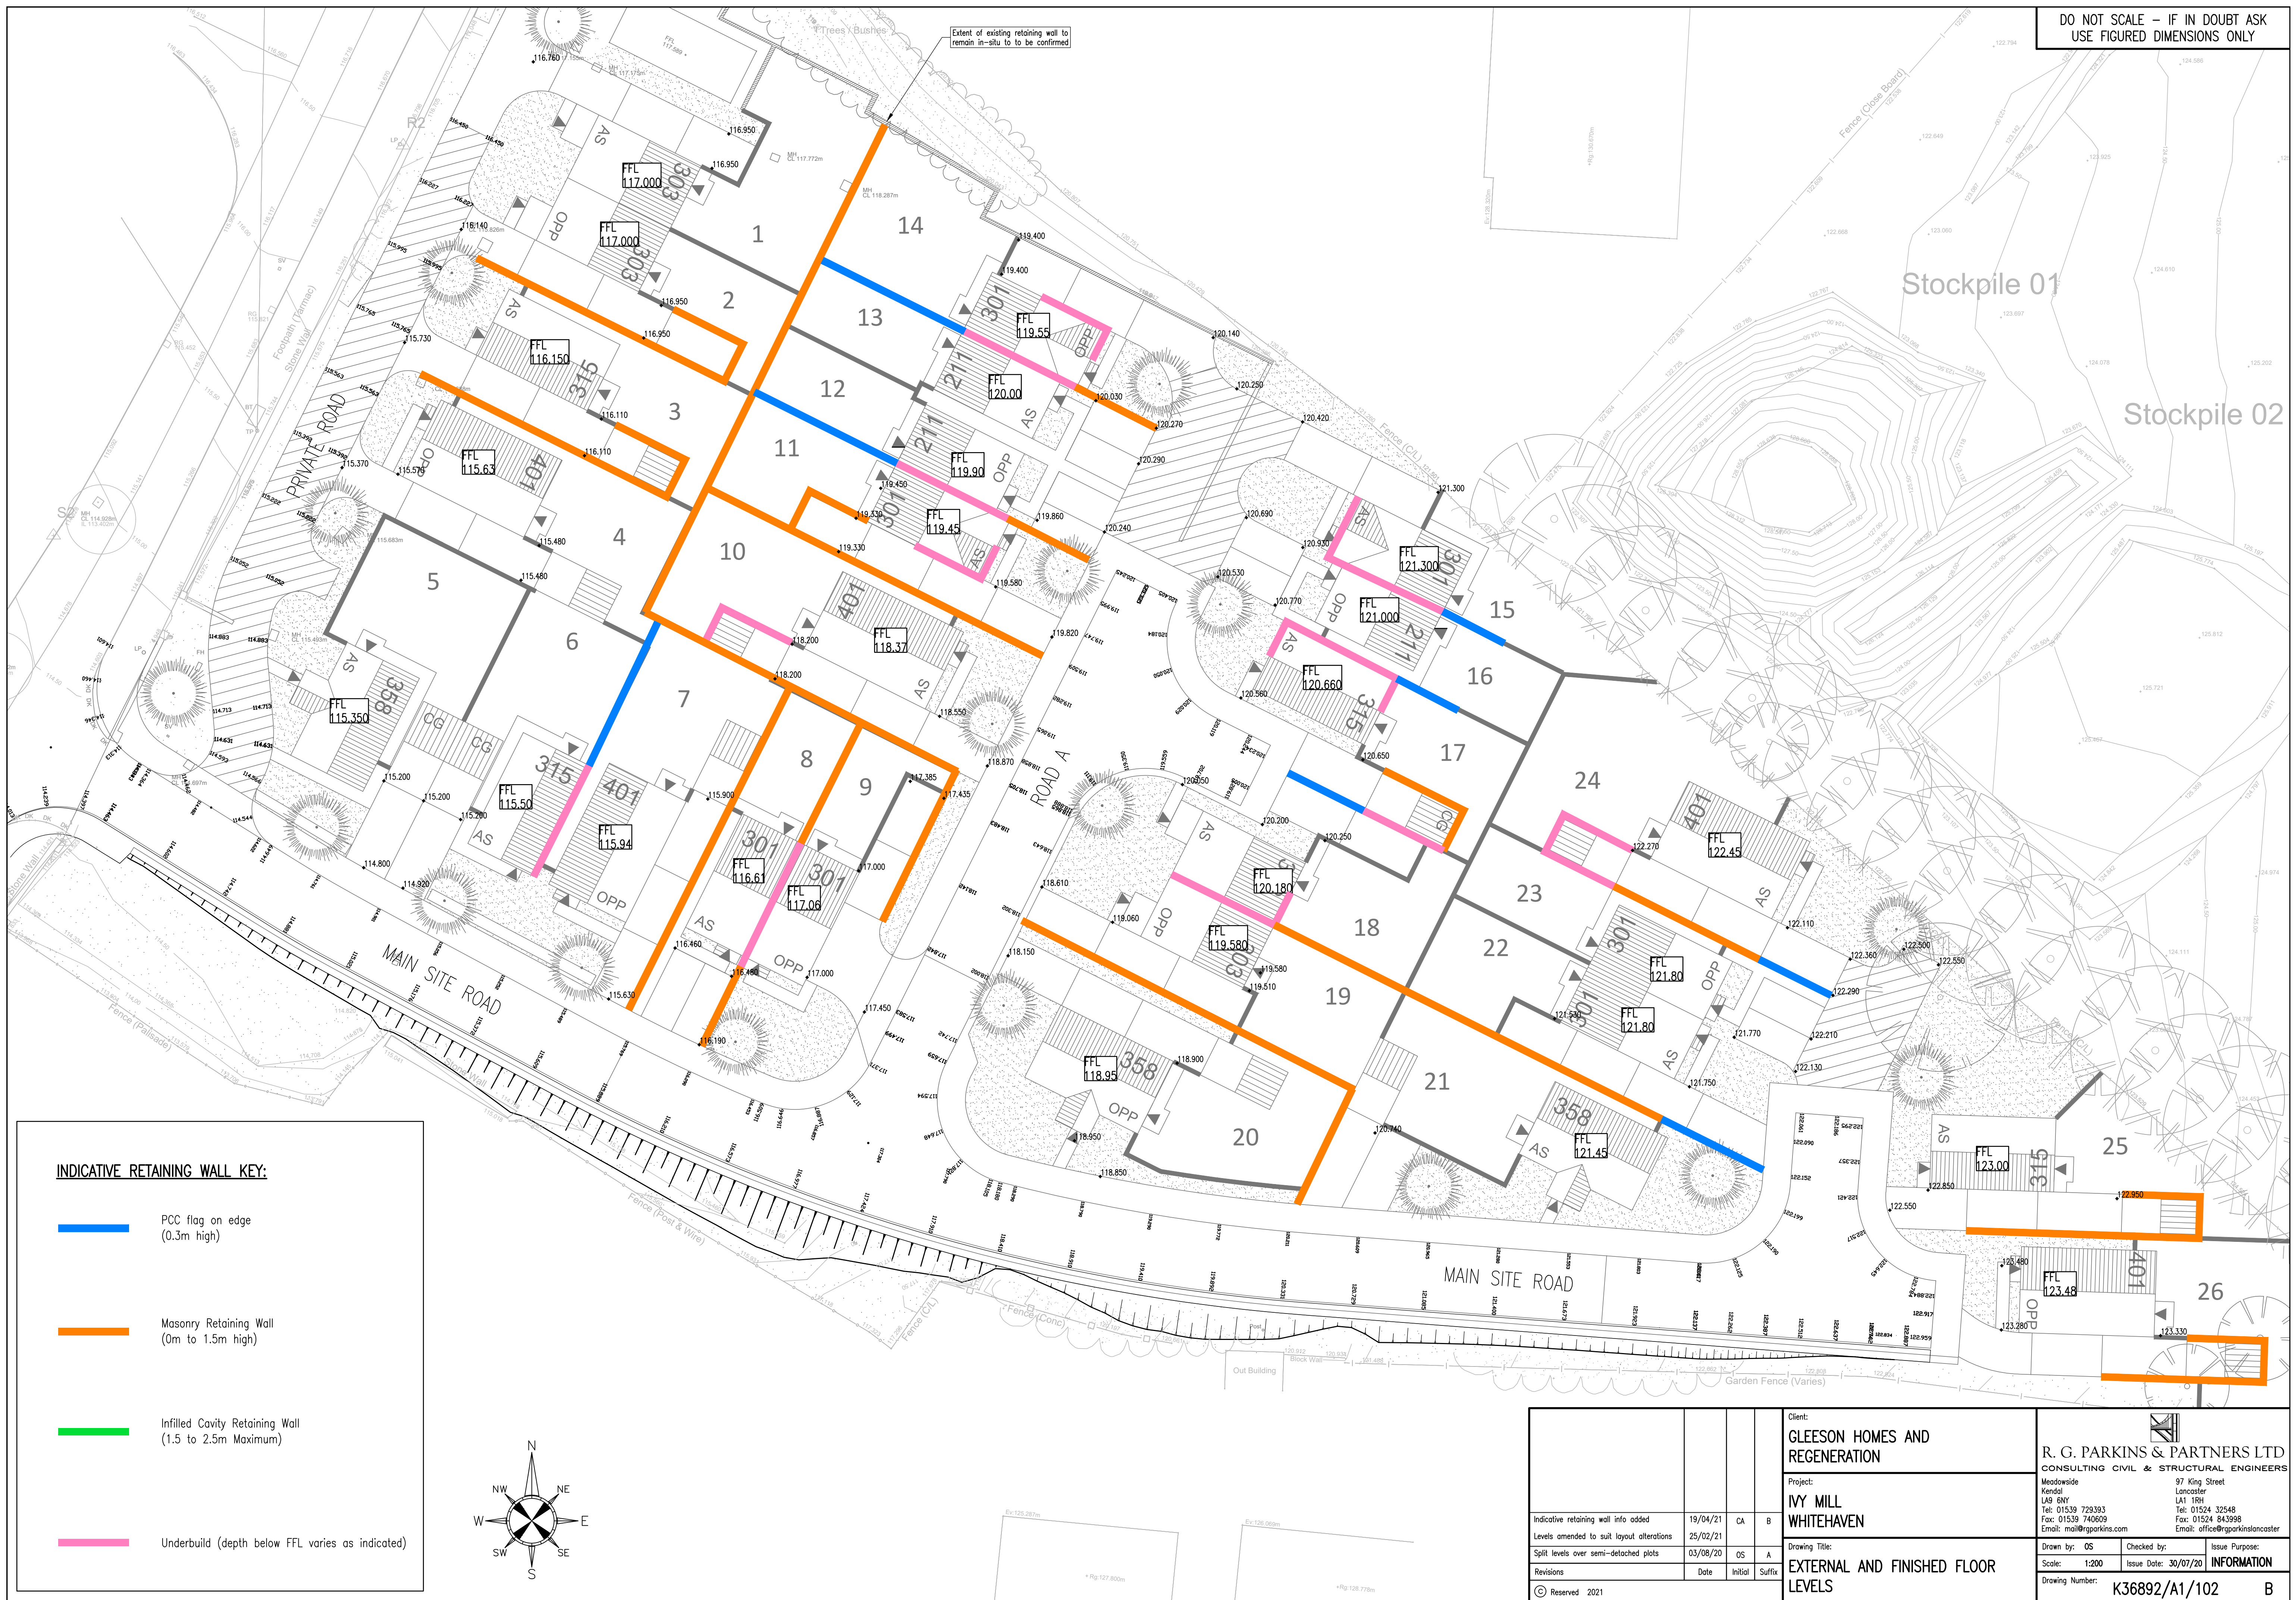

INDICATIVE RETAINING WALL KEY:

- PCC flag on edge (0.3m high)
- Masonry Retaining Wall (0m to 1.5m high)
- Infilled Cavity Retaining Wall (1.5 to 2.5m Maximum)
- Underbuild (depth below FFL varies as indicated)

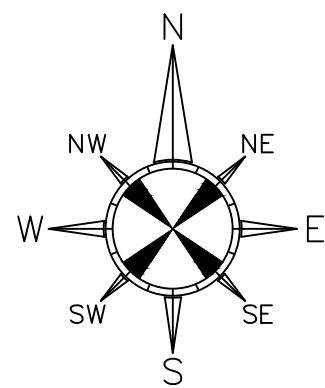

						Client: GLEESON HOMES AND REGENERATION		 R. G. PARKINS & PARTNERS LTD CONSULTING CIVIL & STRUCTURAL ENGINEERS							
						Project: IVY MILL WHITEHAVEN		Meadowside Kendal LA9 6NY Tel: 01539 729393 Fax: 01539 740609 Email: mail@rgparkins.com				97 King Street Lancaster LA1 1RH Tel: 01524 32548 Fax: 01524 843998 Email: office@rgparkinslancaster			
Indicative retaining wall info added		19/04/21		CA		B		Drawing Title:		Drawn by: OS		Checked by:		Issue Purpose:	
Levels amended to suit layout alterations		25/02/21						EXTERNAL AND FINISHED FLOOR LEVELS		Scaled: 1:200		Issue Date: 30/07/20		INFORMATION	
Split levels over semi-detached plots		03/08/20		OS		A				Drawing Number:		K36892/A1/102		B	
Revisions		Date		Initial		Suffix									
© Reserved 2021															