


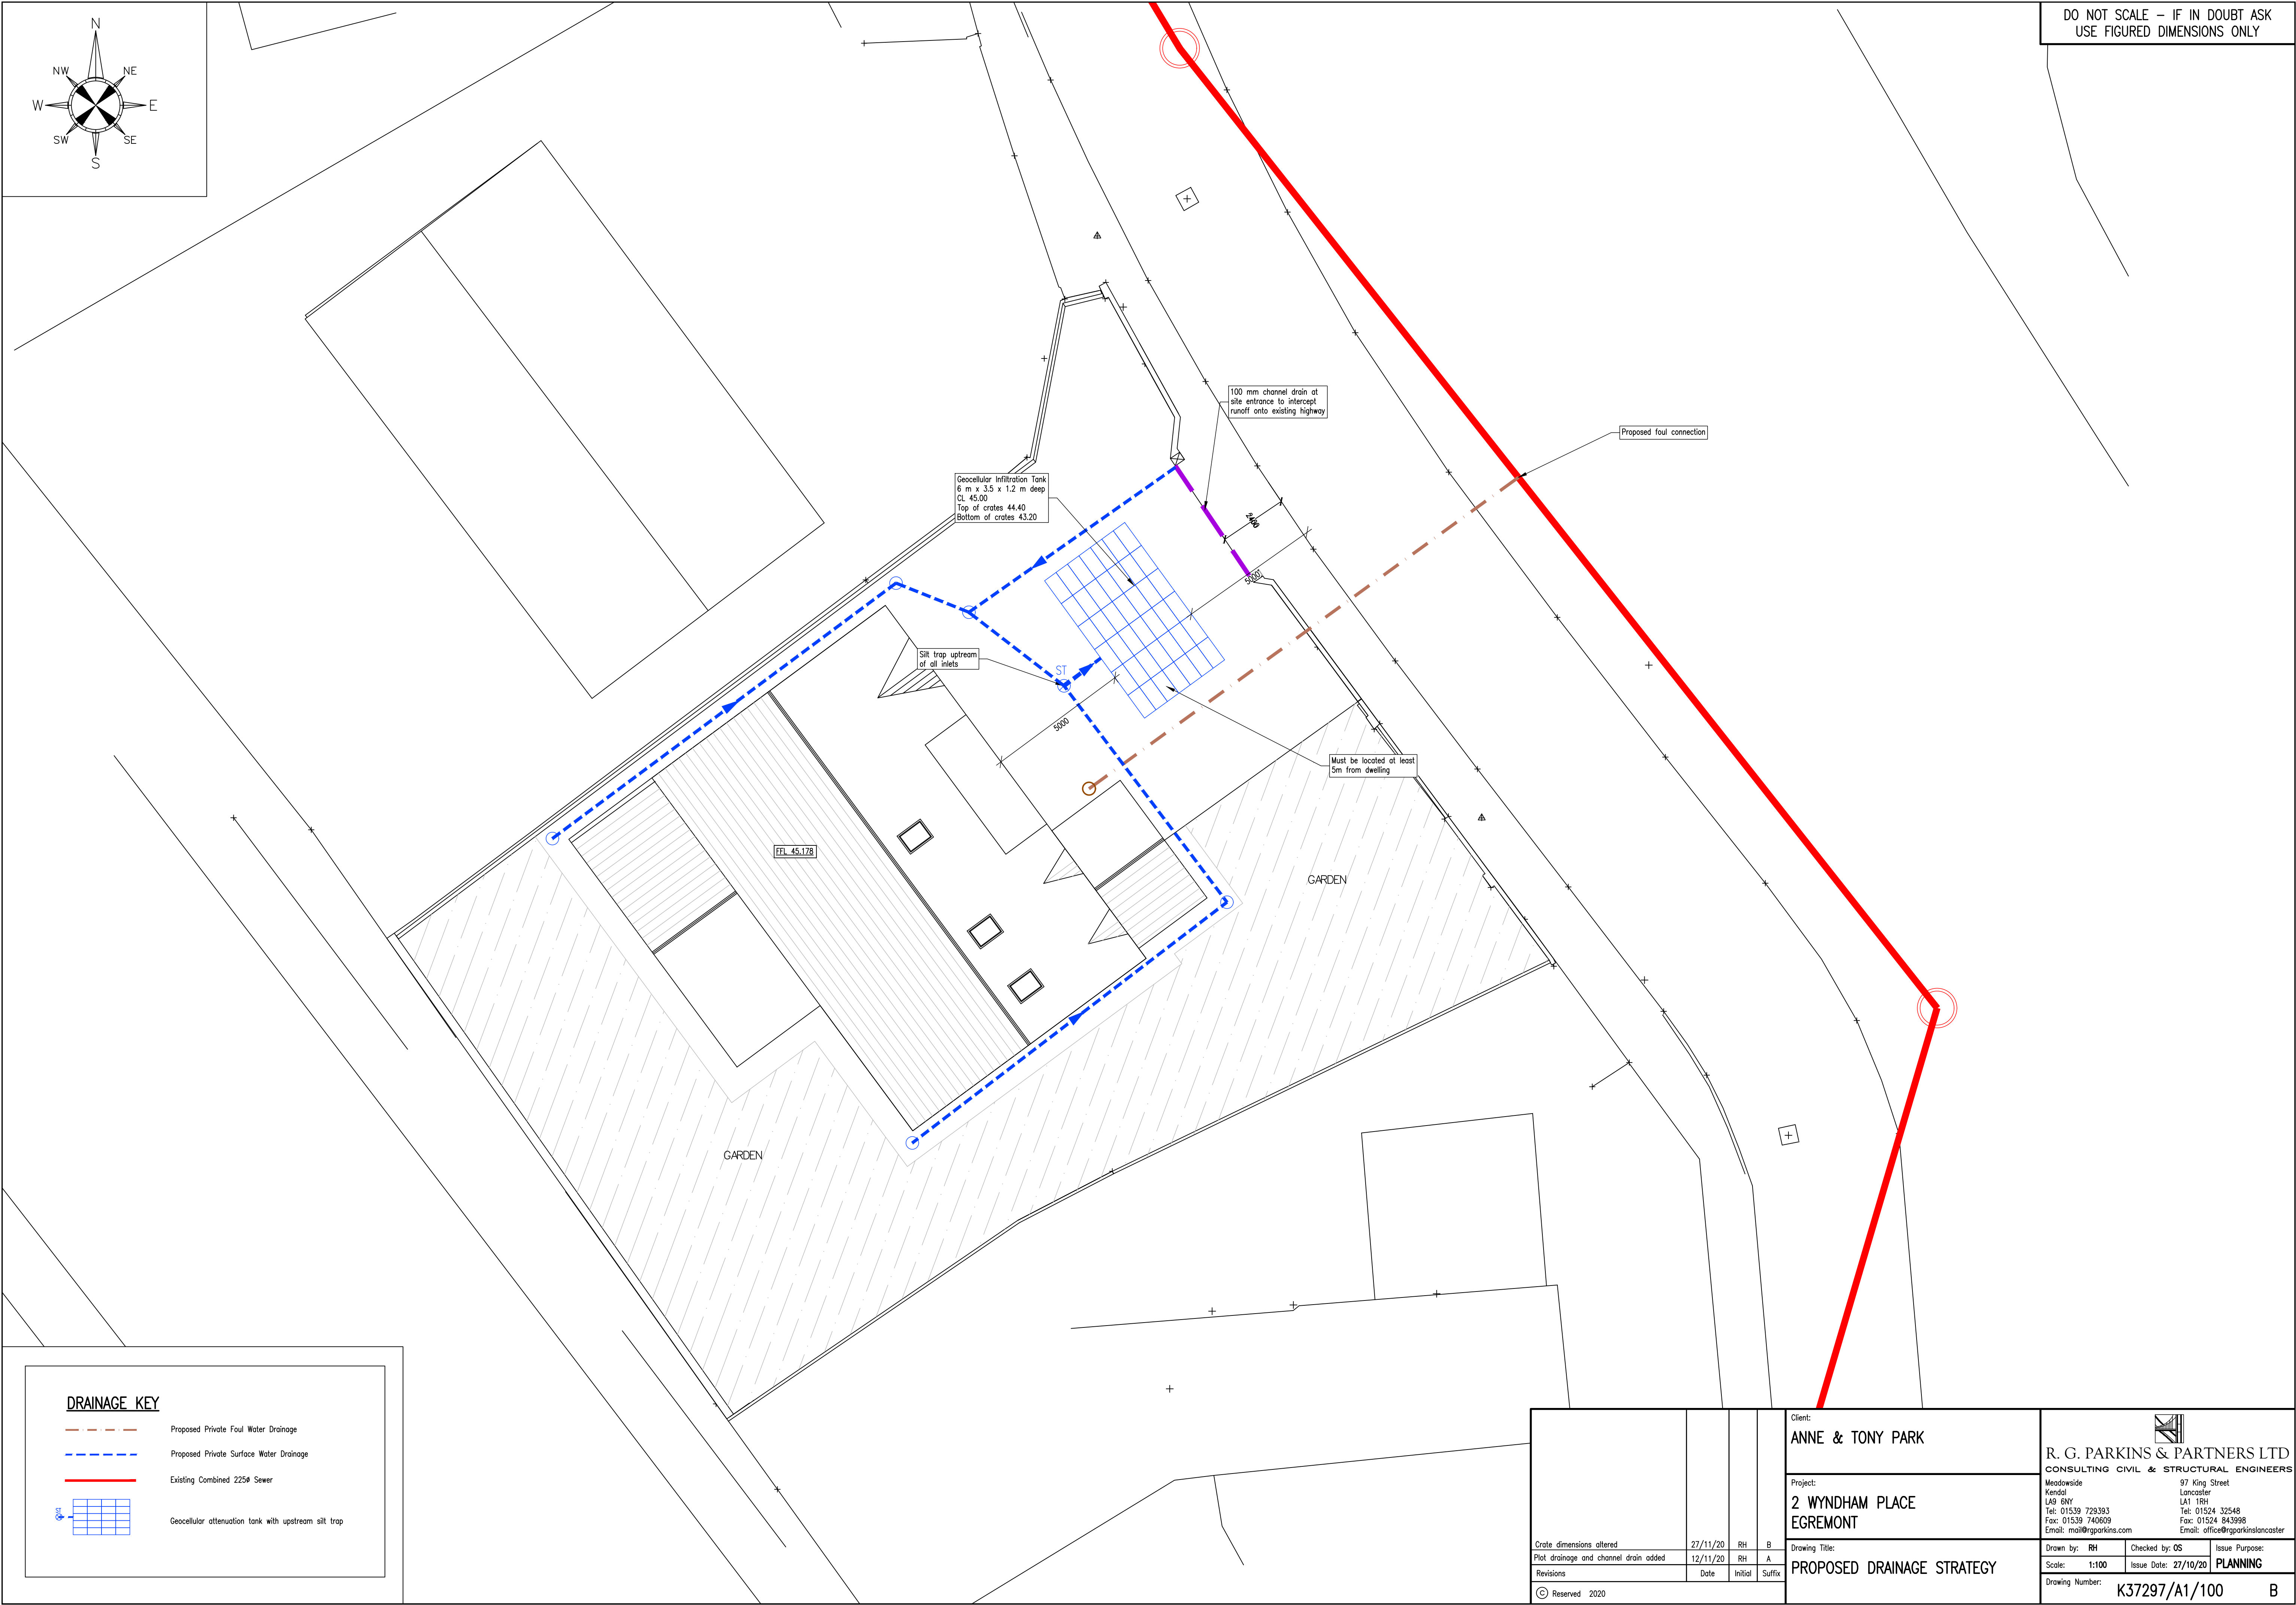

DO NOT SCALE – IF IN DOUBT ASK
USE FIGURED DIMENSIONS ONLY

DRAINAGE KEY

- Proposed Private Foul Water Drainage
- Proposed Private Surface Water Drainage
- Existing Combined 2250 Sewer
- Geocellular attenuation tank with upstream silt trap

Client:
ANNE & TONY PARK

Project:
**2 WYNDHAM PLACE
EGREMONT**

Drawing Title:
PROPOSED DRAINAGE STRATEGY

R. G. PARKINS & PARTNERS LTD
CONSULTING CIVIL & STRUCTURAL ENGINEERS
Meadowside
Kendal
LA1 1RH
Tel: 01539 729393
Fax: 01539 740609
Email: mail@rgparkins.com
97 King Street
Lancaster
LA1 1RH
Tel: 01524 32548
Fax: 01524 843998
Email: office@rgparkinslancaster

Drawn by: RH
Checked by: OS
Scale: 1:100
Issue Date: 27/10/20
Issue Purpose:
PLANNING

Drawing Number: **K37297/A1/100** **B**