


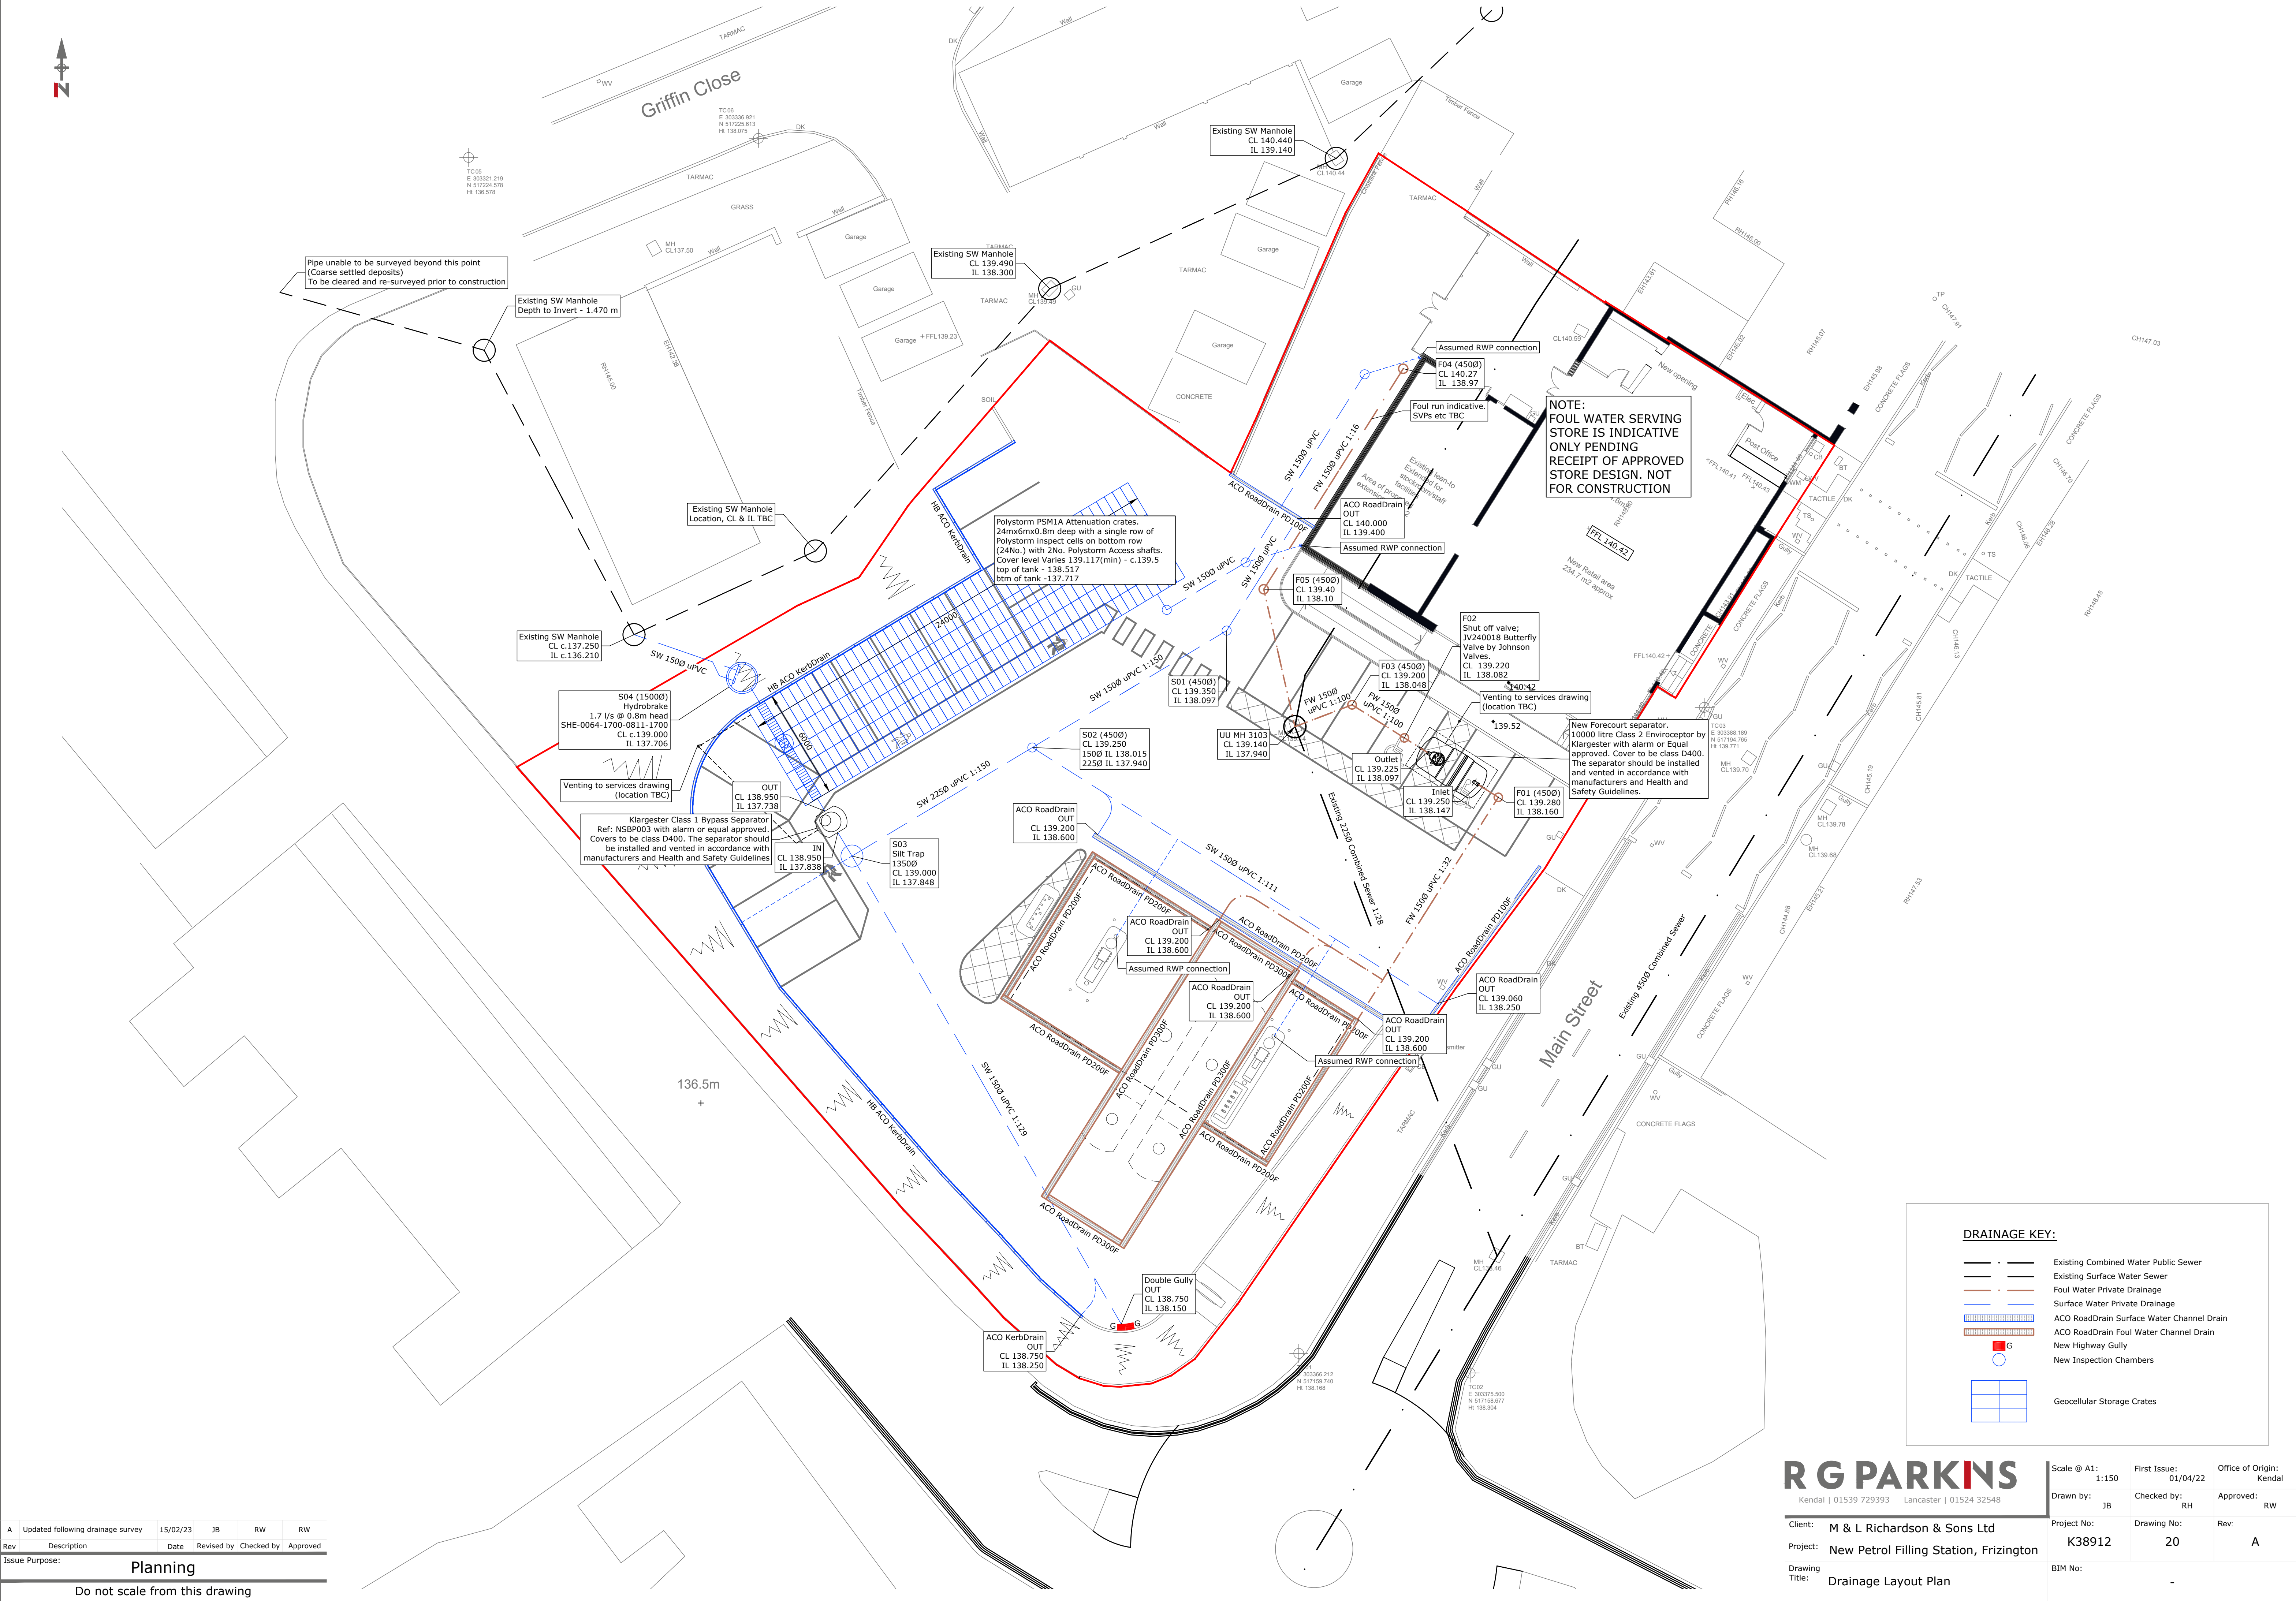

Issue Purpose:	Planning
----------------	----------

Do not scale from this drawing

Scale @ A1: 1:150	First Issue: 01/04/22	Office of Origin: Kenda
Drawn by: JB	Checked by: RH	Approved: RW
Project No: K38912	Drawing No: 20	Rev: A
BIM No:		