


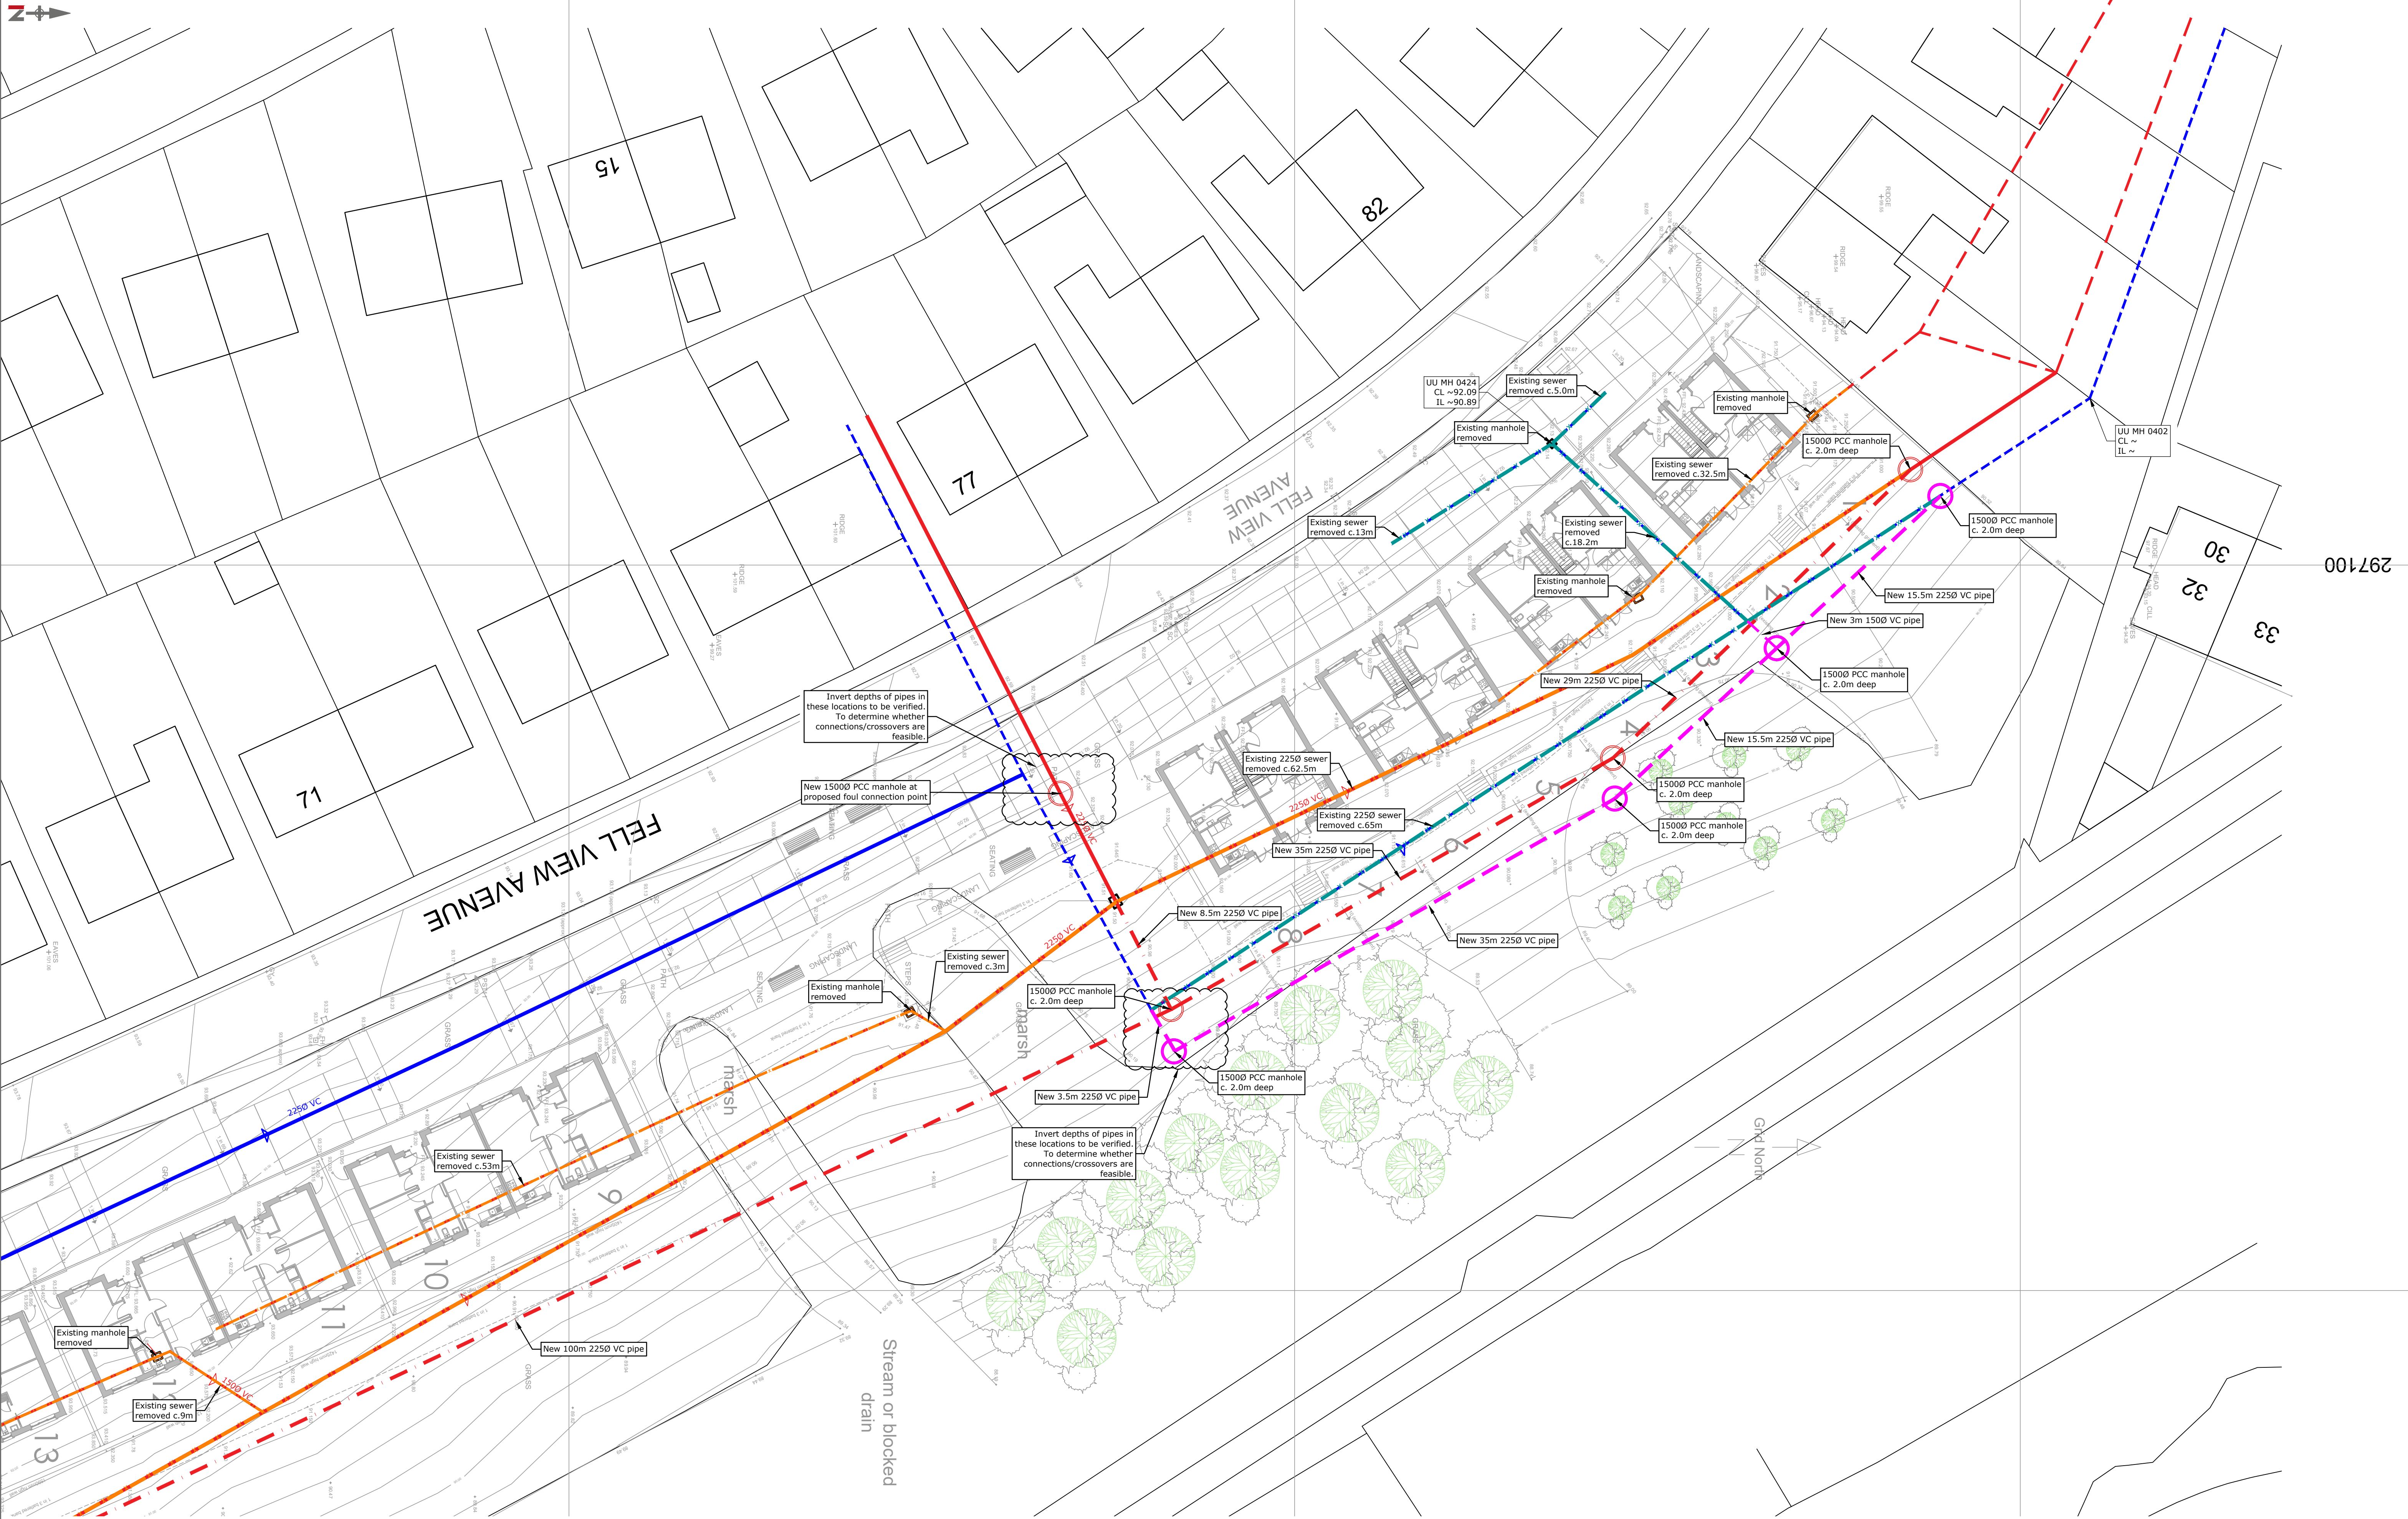

EXISTING DRAINAGE KEY					
	EXISTING SURFACE WATER SEWER (SURVEYED BY DRAIN DOCTOR)				
	EXISTING SURFACE WATER SEWER (BASED ON UU RECORDS)				
	EXISTING COMBINED WATER SEWER (SURVEYED BY DRAIN DOCTOR)				
	EXISTING COMBINED WATER SEWER (BASED ON UU RECORDS)				

Abandonment's, MH and notation added	15/07/22	CA	TM	TM
Rev	Description	Date	Revised by	Checked by
Issue Purpose: DRAFT 2				

DRAINAGE KEY - SEWER DIVERSIONS & ABANDONMENTS	
	PROPOSED DIVERSION OF EXISTING COMBINED SEWER
	PROPOSED ABANDONMENT OF EXISTING COMBINED SEWER
	PROPOSED DIVERSION OF EXISTING SURFACE WATER SEWER
	PROPOSED ABANDONMENT OF EXISTING SURFACE WATER SEWER

R G PARKINS
Kendal | 01539 729393 Lancaster | 01524 32548

Client: Thomas Armstrong Ltd
Project: Windermere Rd & Fell View Ave
Drawing Title: Proposed Sewer Diversions & Abandonment Plan 4 of 4

Scale @ A1: 1:200	First Issue: 05/07/22	Office of Origin: Kendal
Drawn by: CA	Checked by: TM	Approved: TM
Project No: K39225	Drawing No: 112	Rev:
BIM No:		

Do not scale from this drawing